



10/26/08

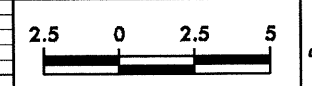

PROJECT REFERENCE NO.	SHEET NO.
R-2206C	X-51

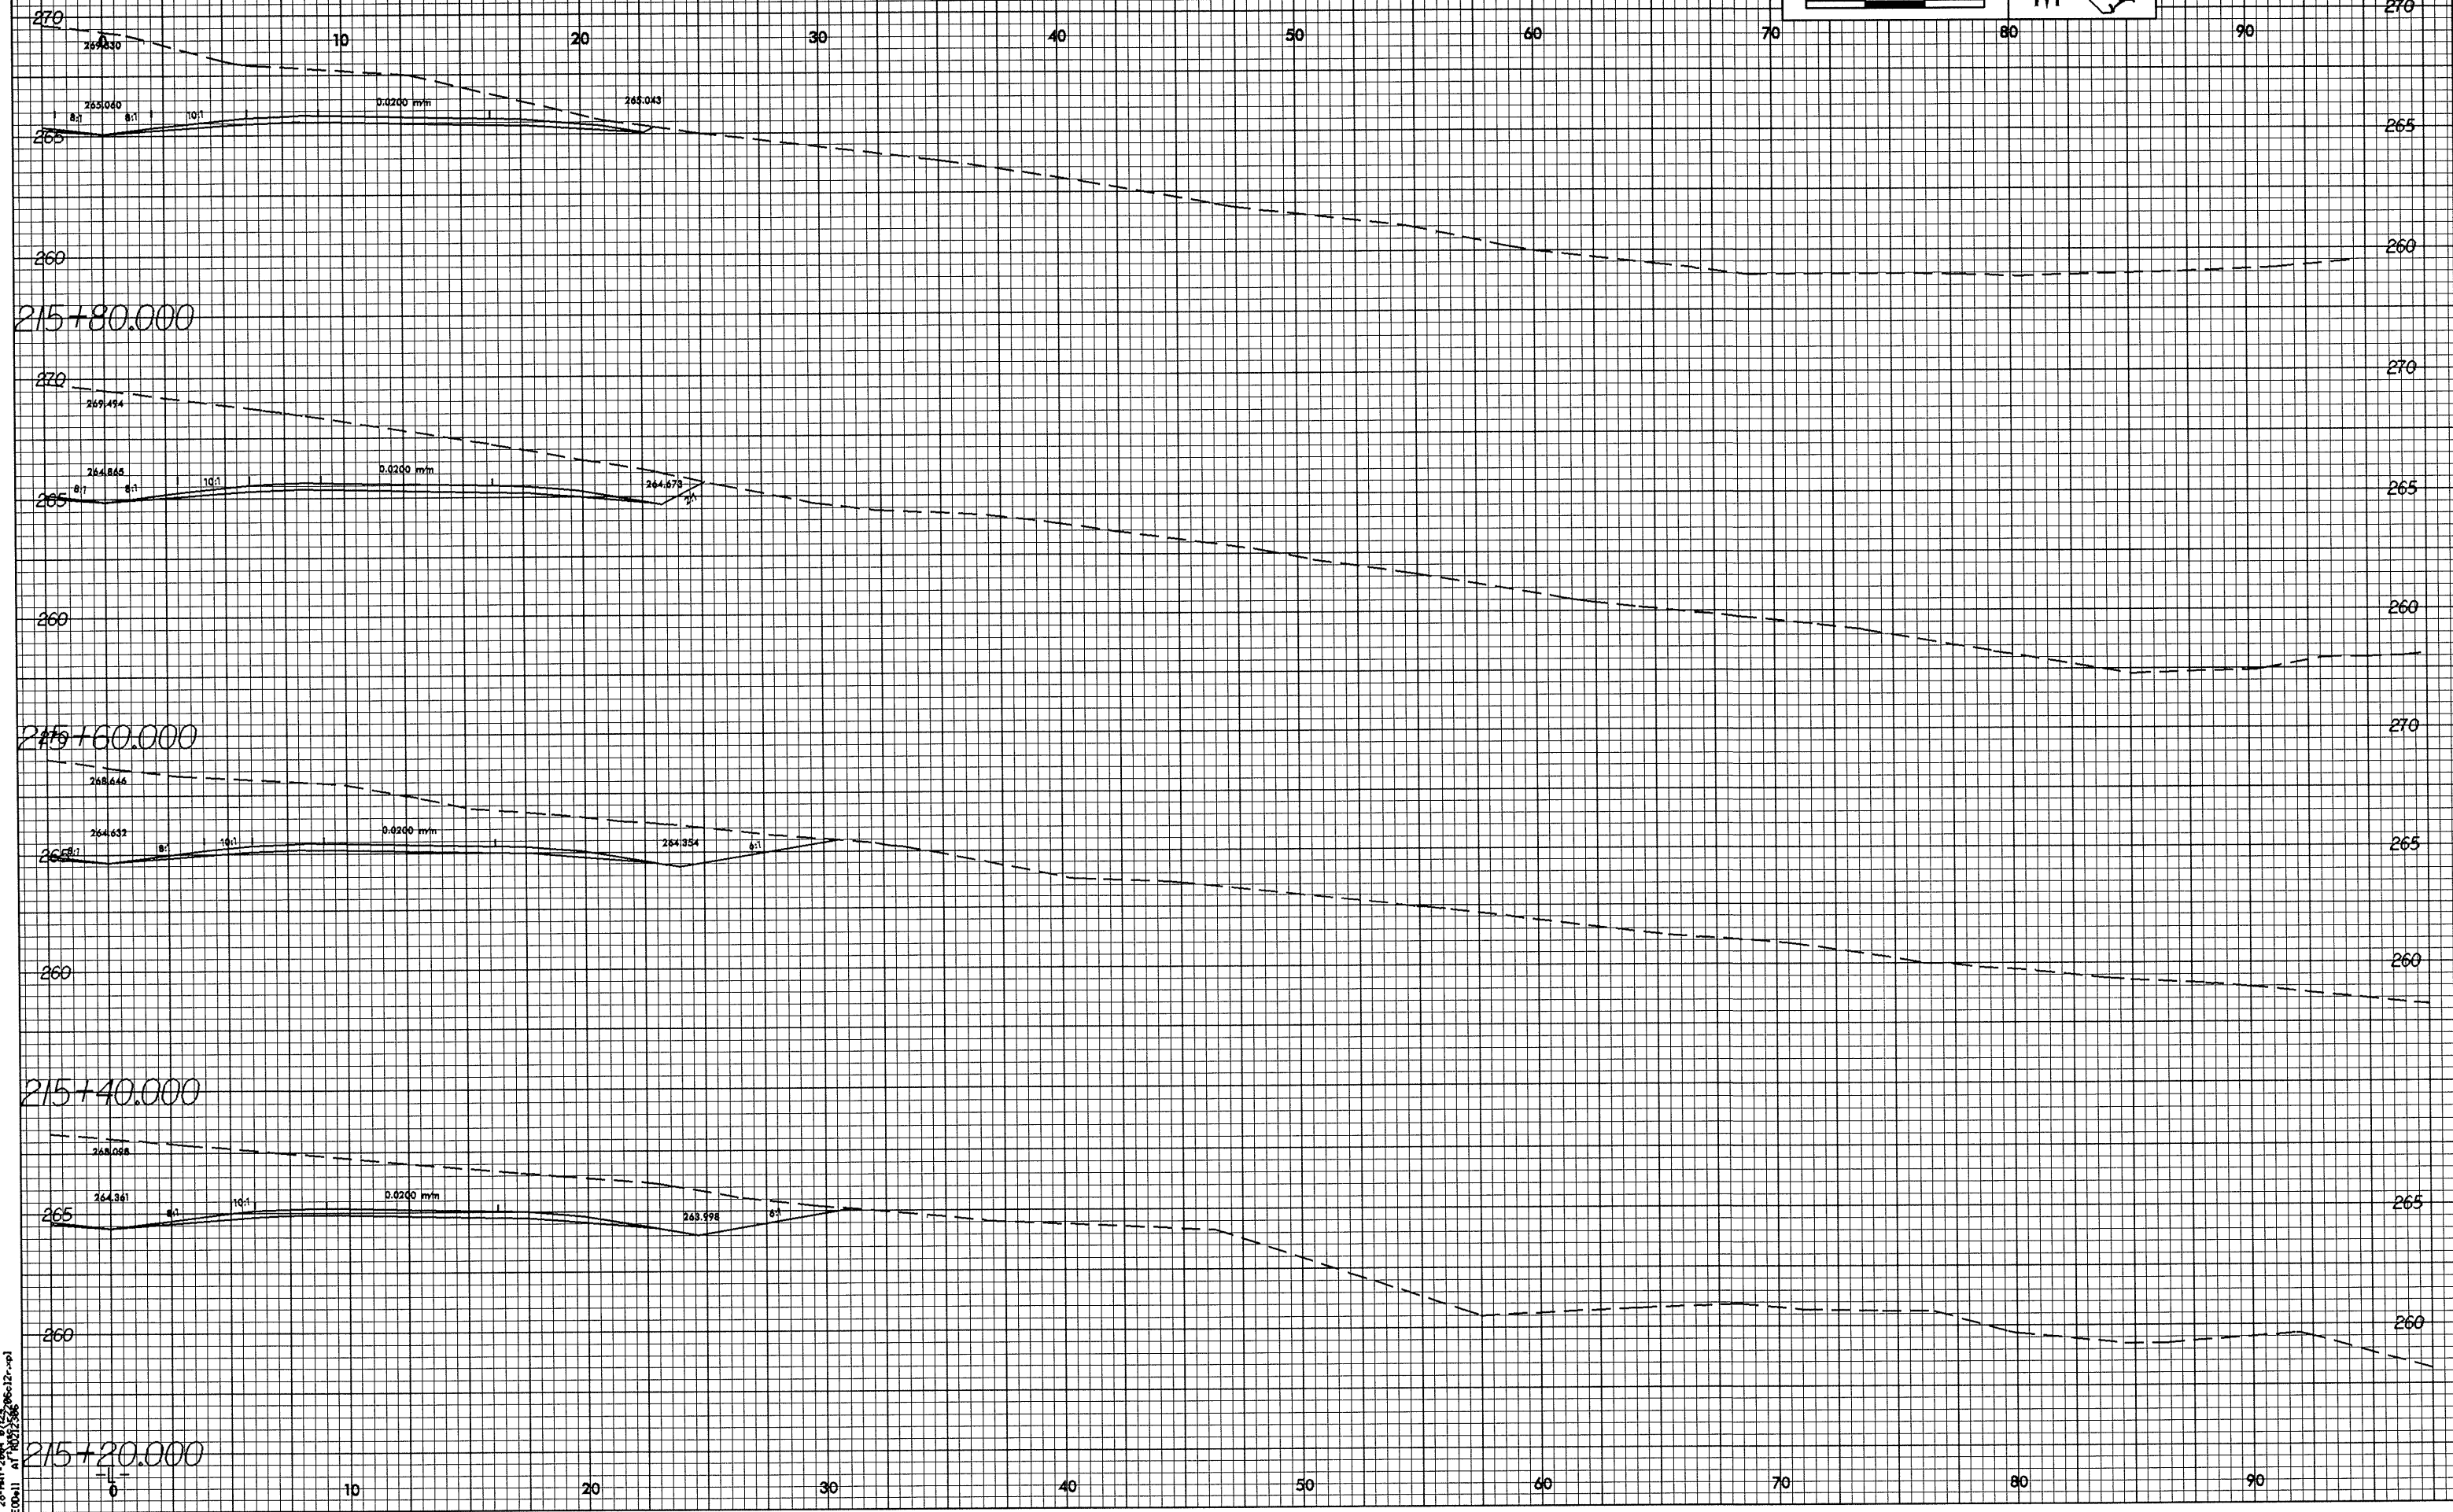

28-MAY-2004 07:24
 RECD:11 AT 10/26/08
 10/26/08