

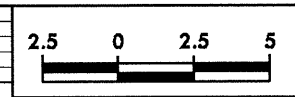
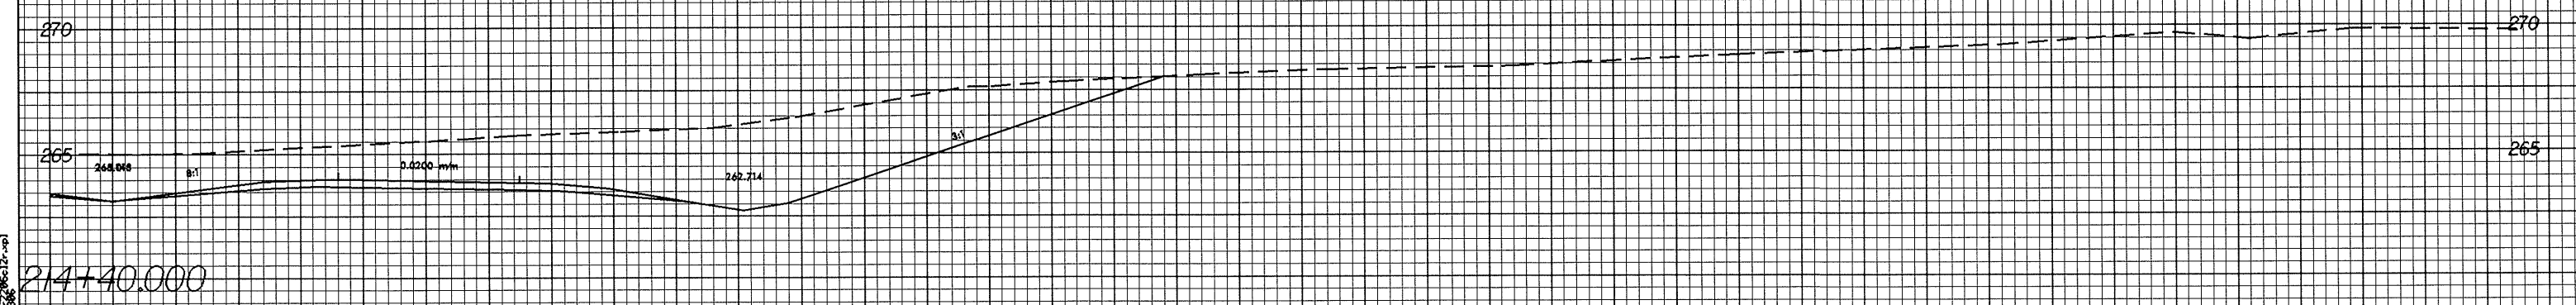
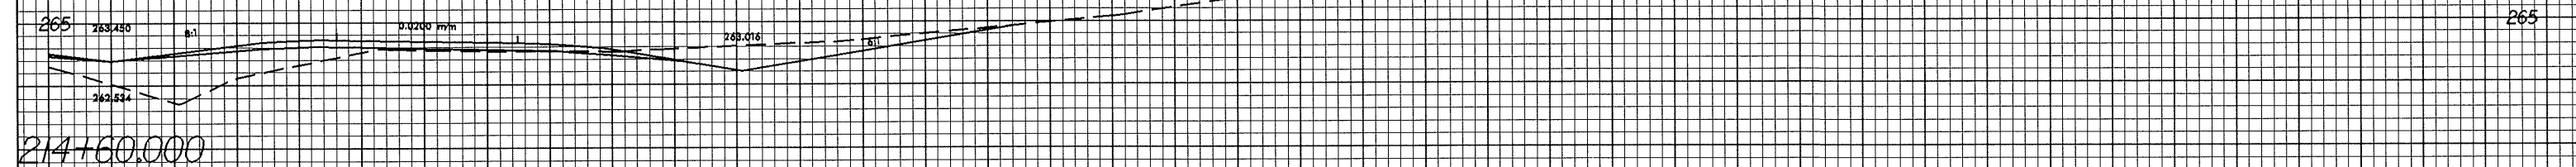


0.726.93

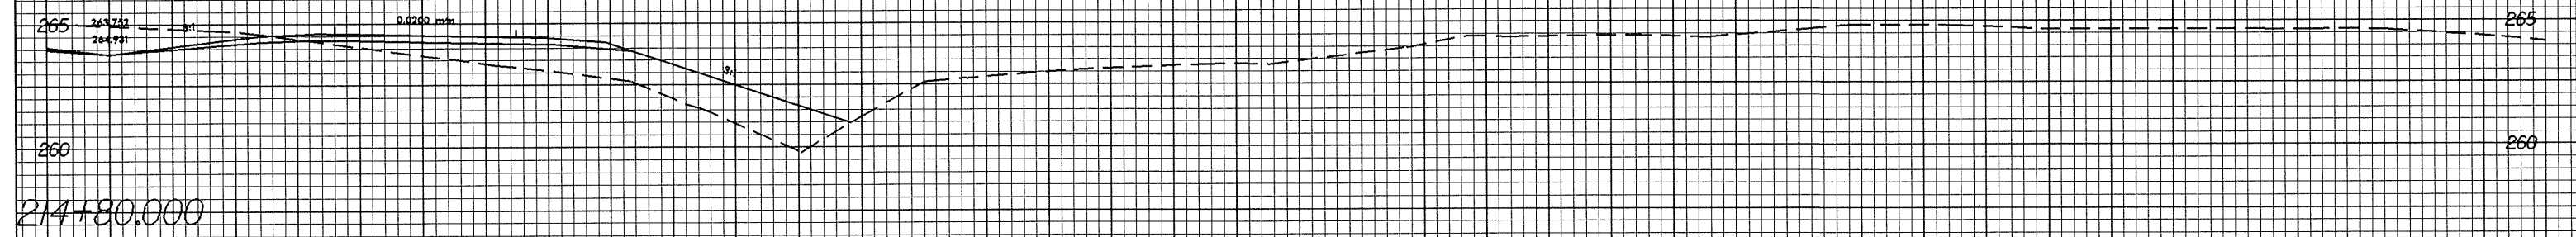

PROJECT REFERENCE NO. R-2206C	SHEET NO. X-50
----------------------------------	-------------------

0 10 20 30 40 50 60 70 80 90

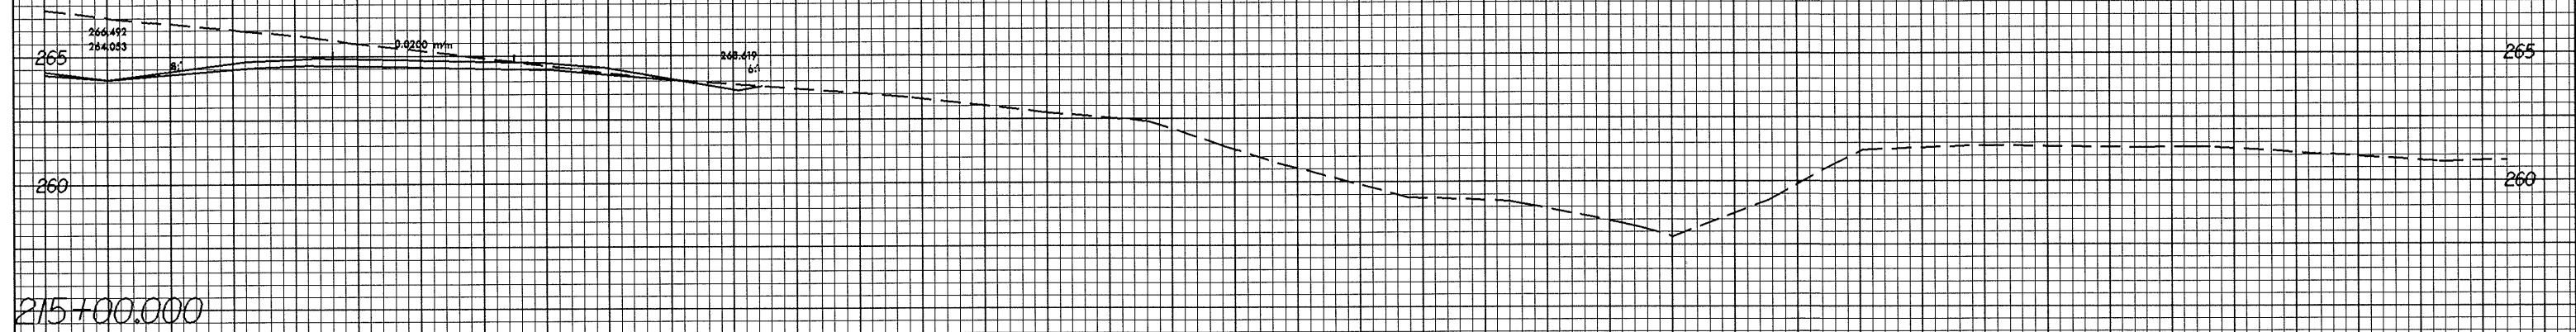

0 10 20 30 40 50 60 70 80 90

28-MAY-2004 8:23 AM 12-101356