



0.725/31

0 10 20 30 40 50 60 70 80 90

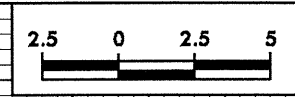

PROJECT REFERENCE NO.
R-2206C

SHEET NO.
X-46

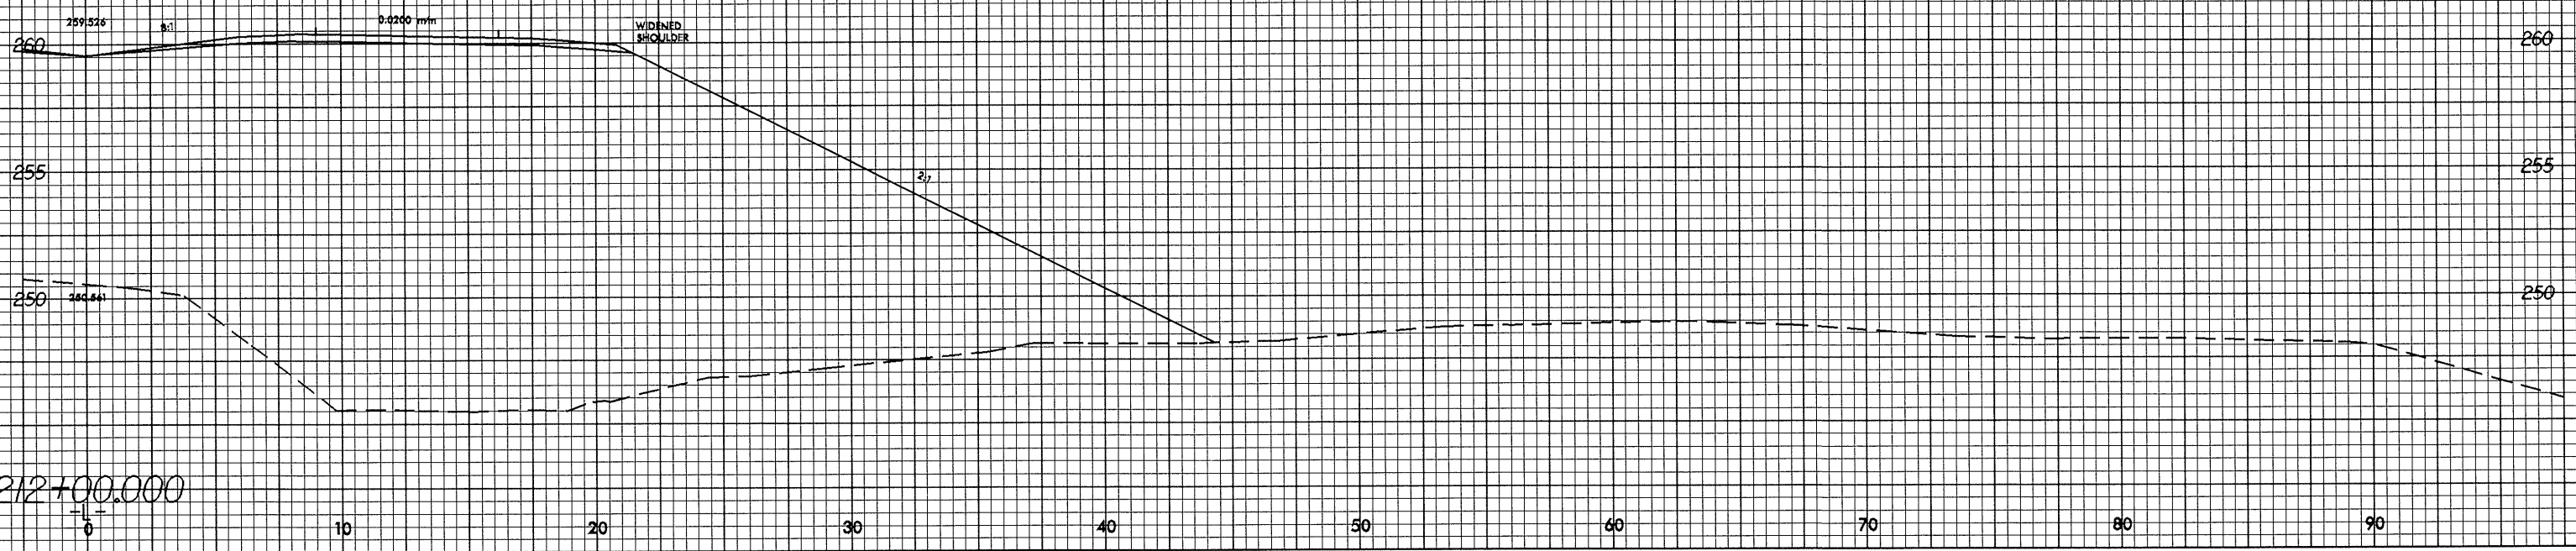

28-MAY-2004 8:22:06 AM  
 RECD:11 AT 10:27:56