



0.26239

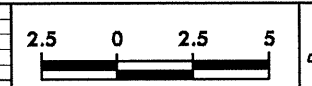

PROJECT REFERENCE NO.	SHEET NO.
R-2206C	X-38

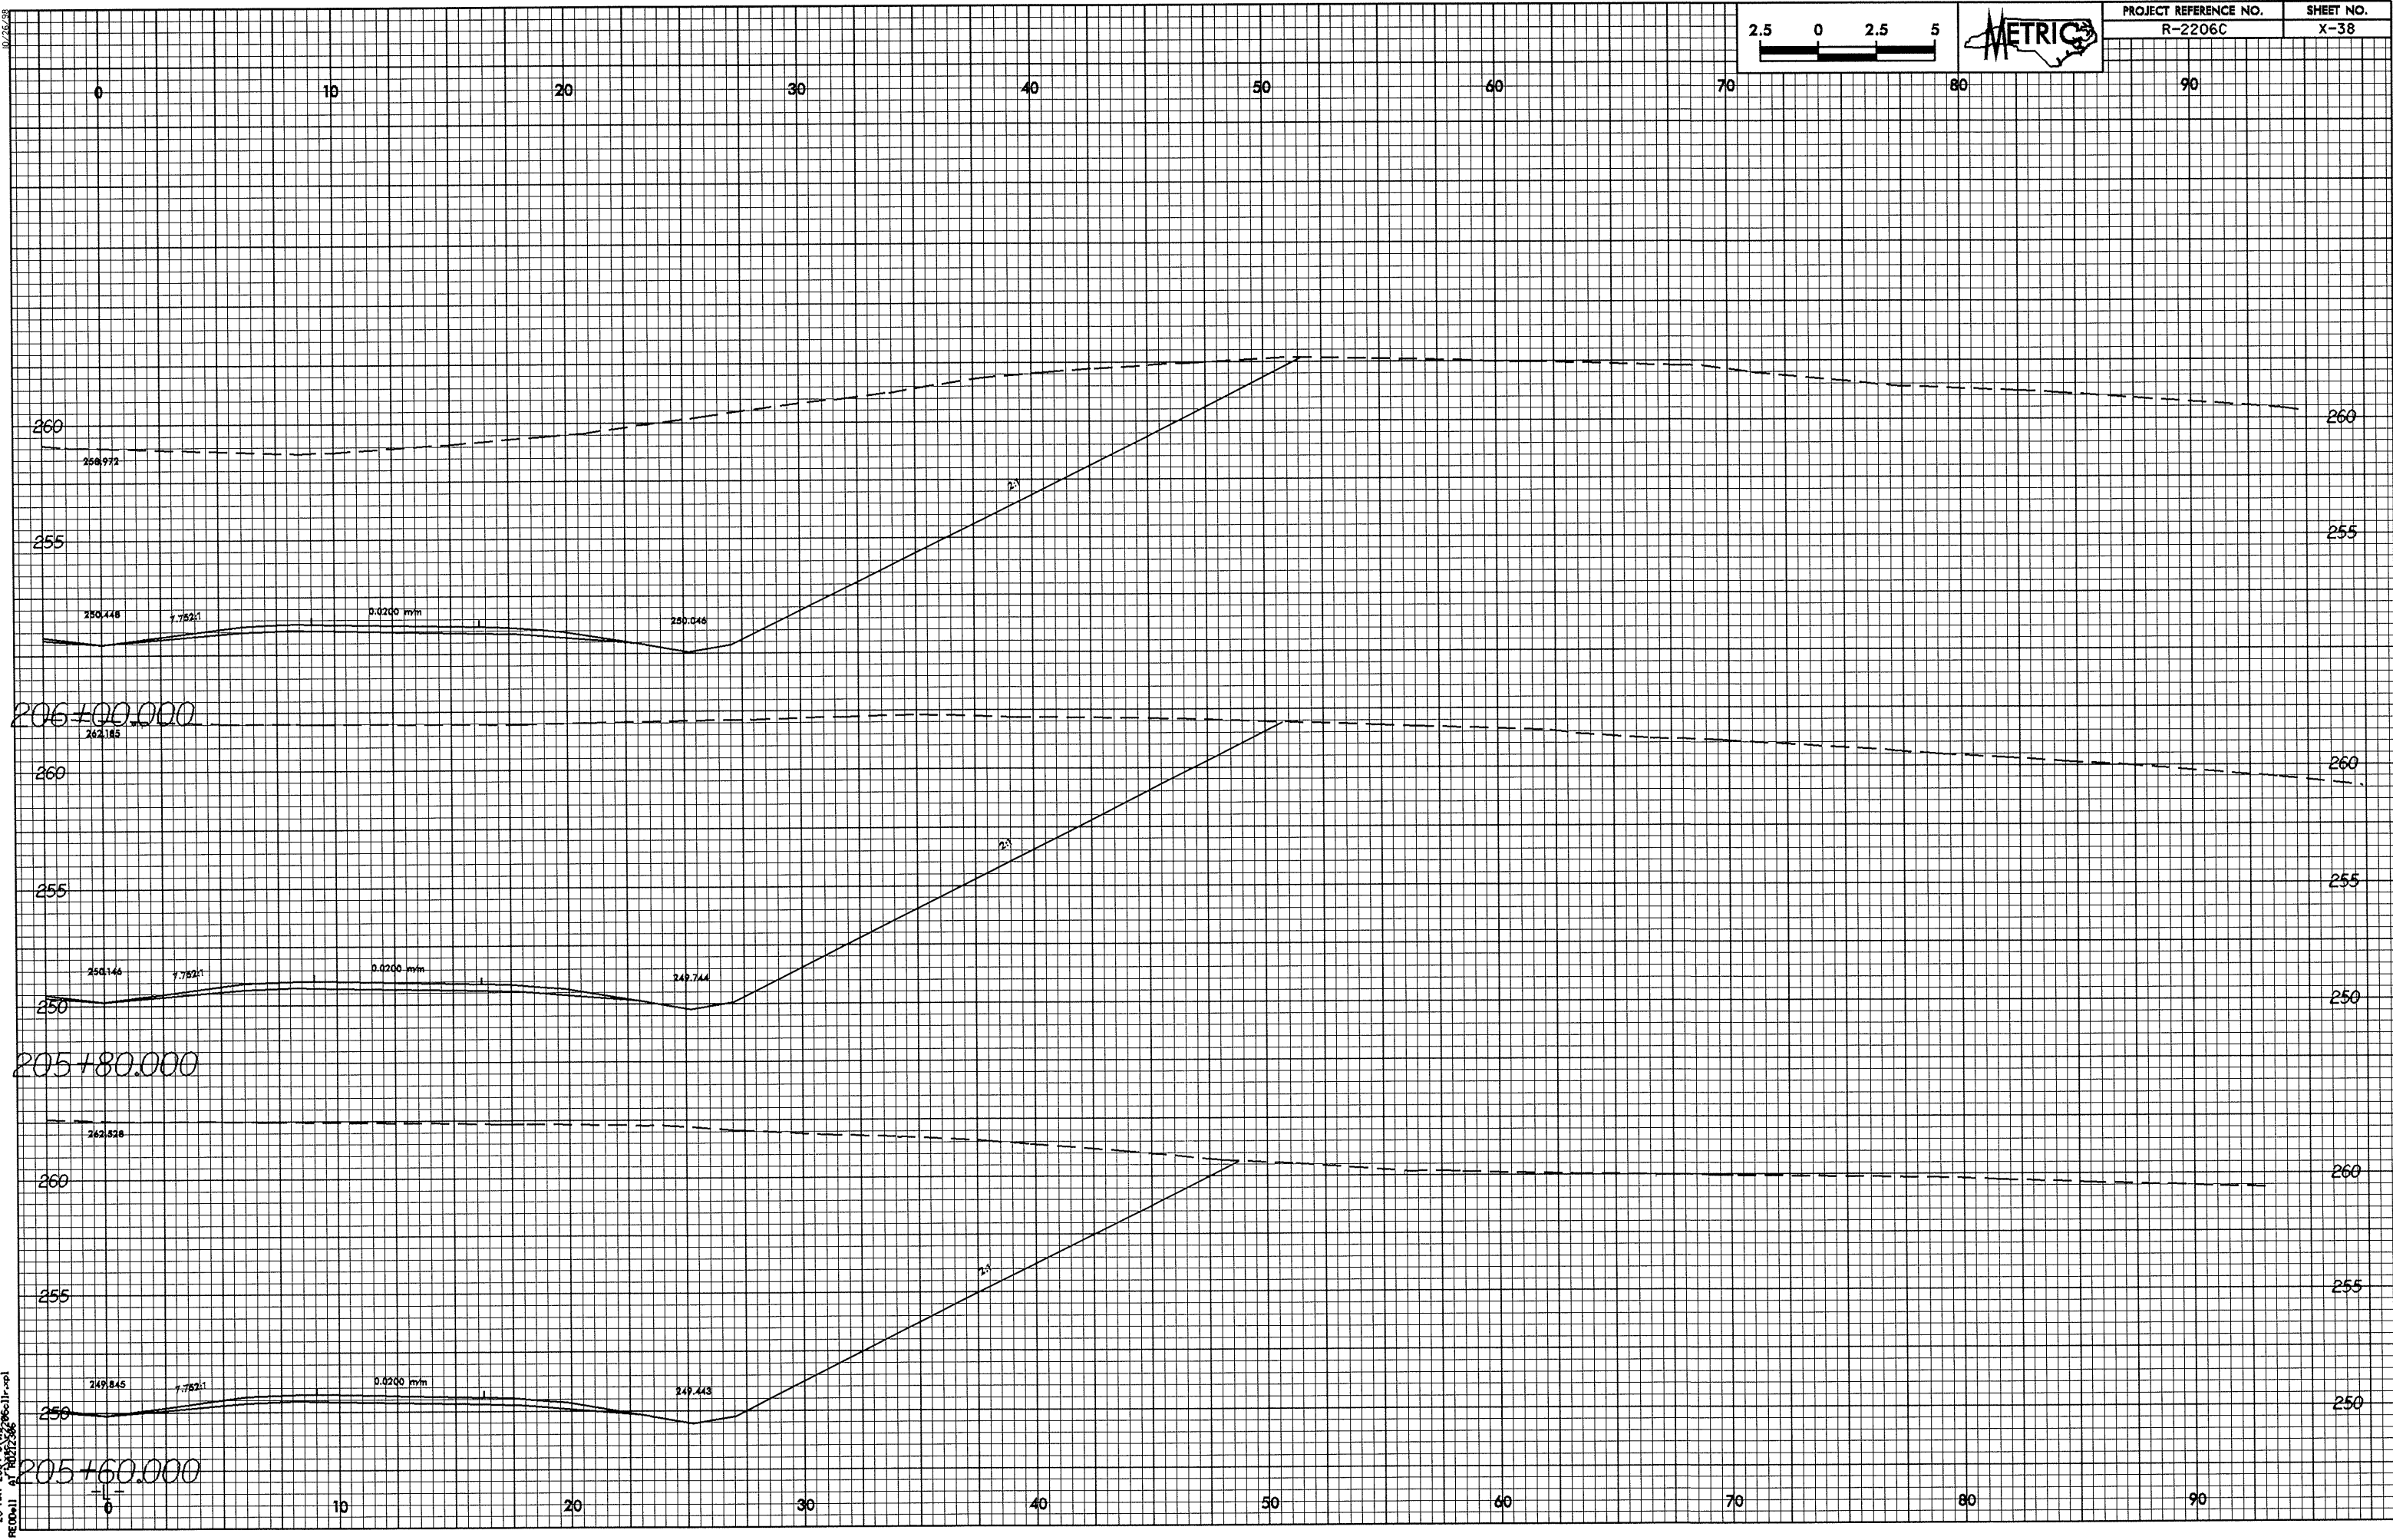

26-MAY-2004 07:18 pcc11r-ep1  
RE:0011 07/10/2006