



0.25/0.5

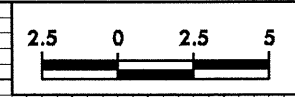


PROJECT REFERENCE NO. R-2206C	SHEET NO. X-33
----------------------------------	-------------------


0 10 20 30 40 50 60 70 80 90

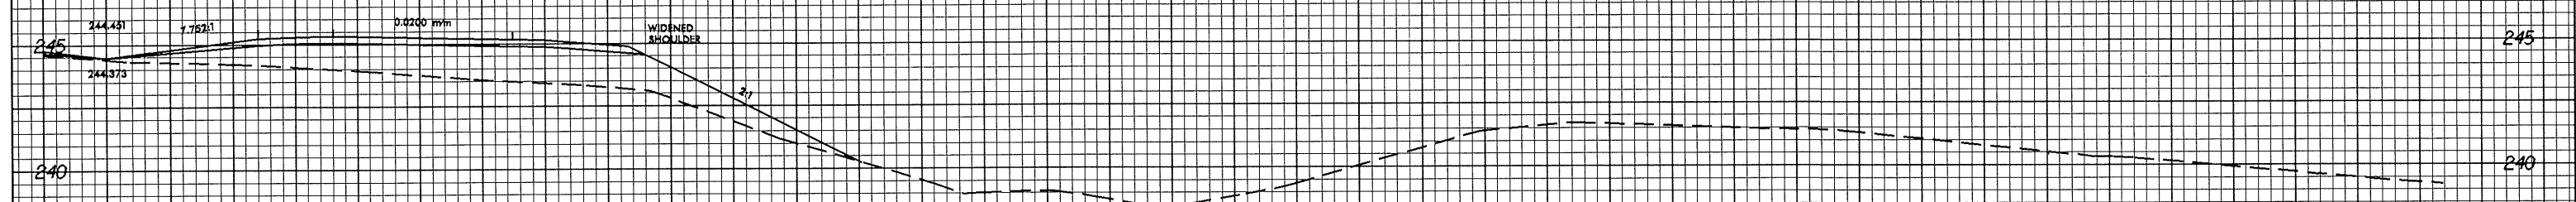


202+00.000

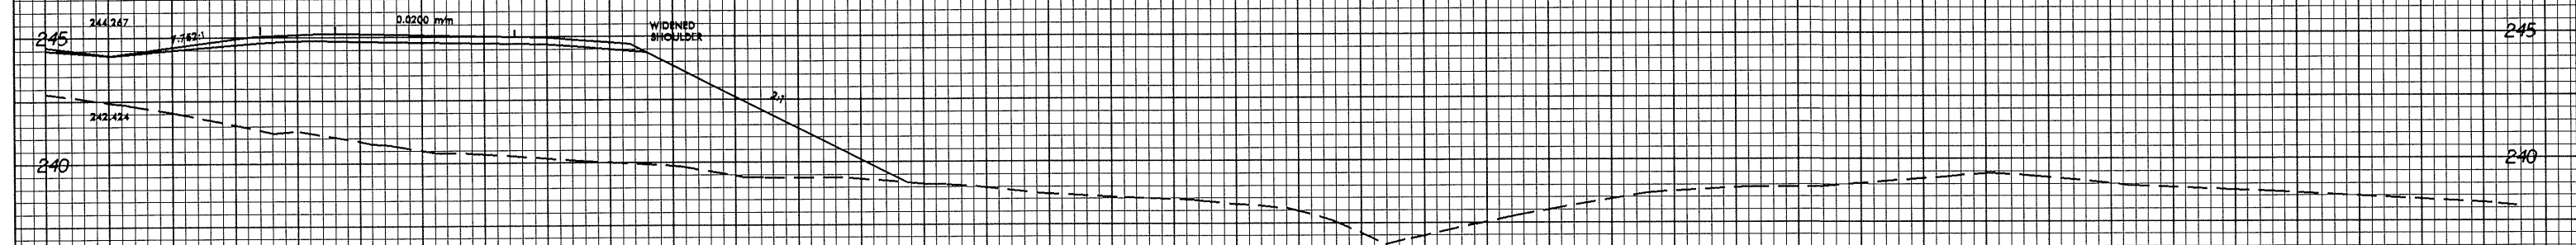

201+80.000

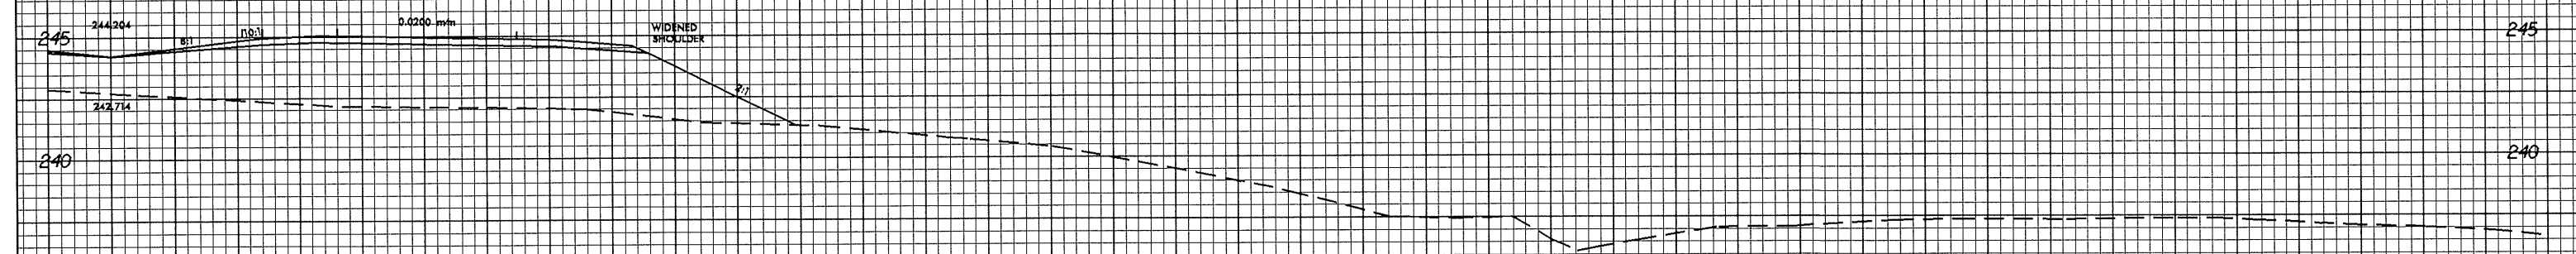

201+60.000

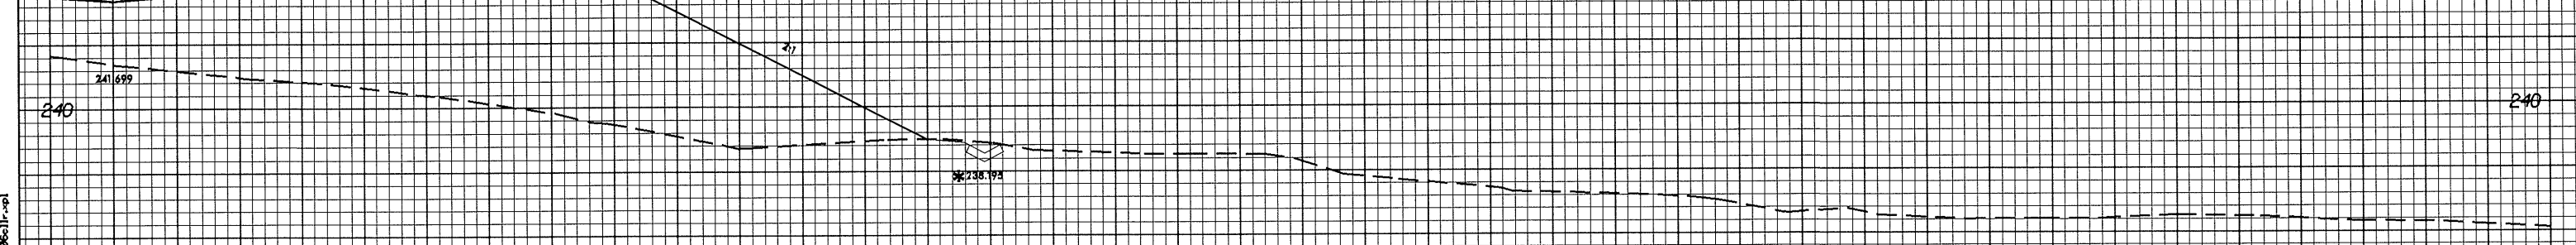

201+40.000

0 10 20 30 40 50 60 70 80 90

28-MAY-2004 07:15:06-11-001  
R00011 AT 1007236