



0.25/30

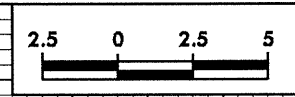

PROJECT REFERENCE NO. R-2206C	SHEET NO. X-32
----------------------------------	-------------------

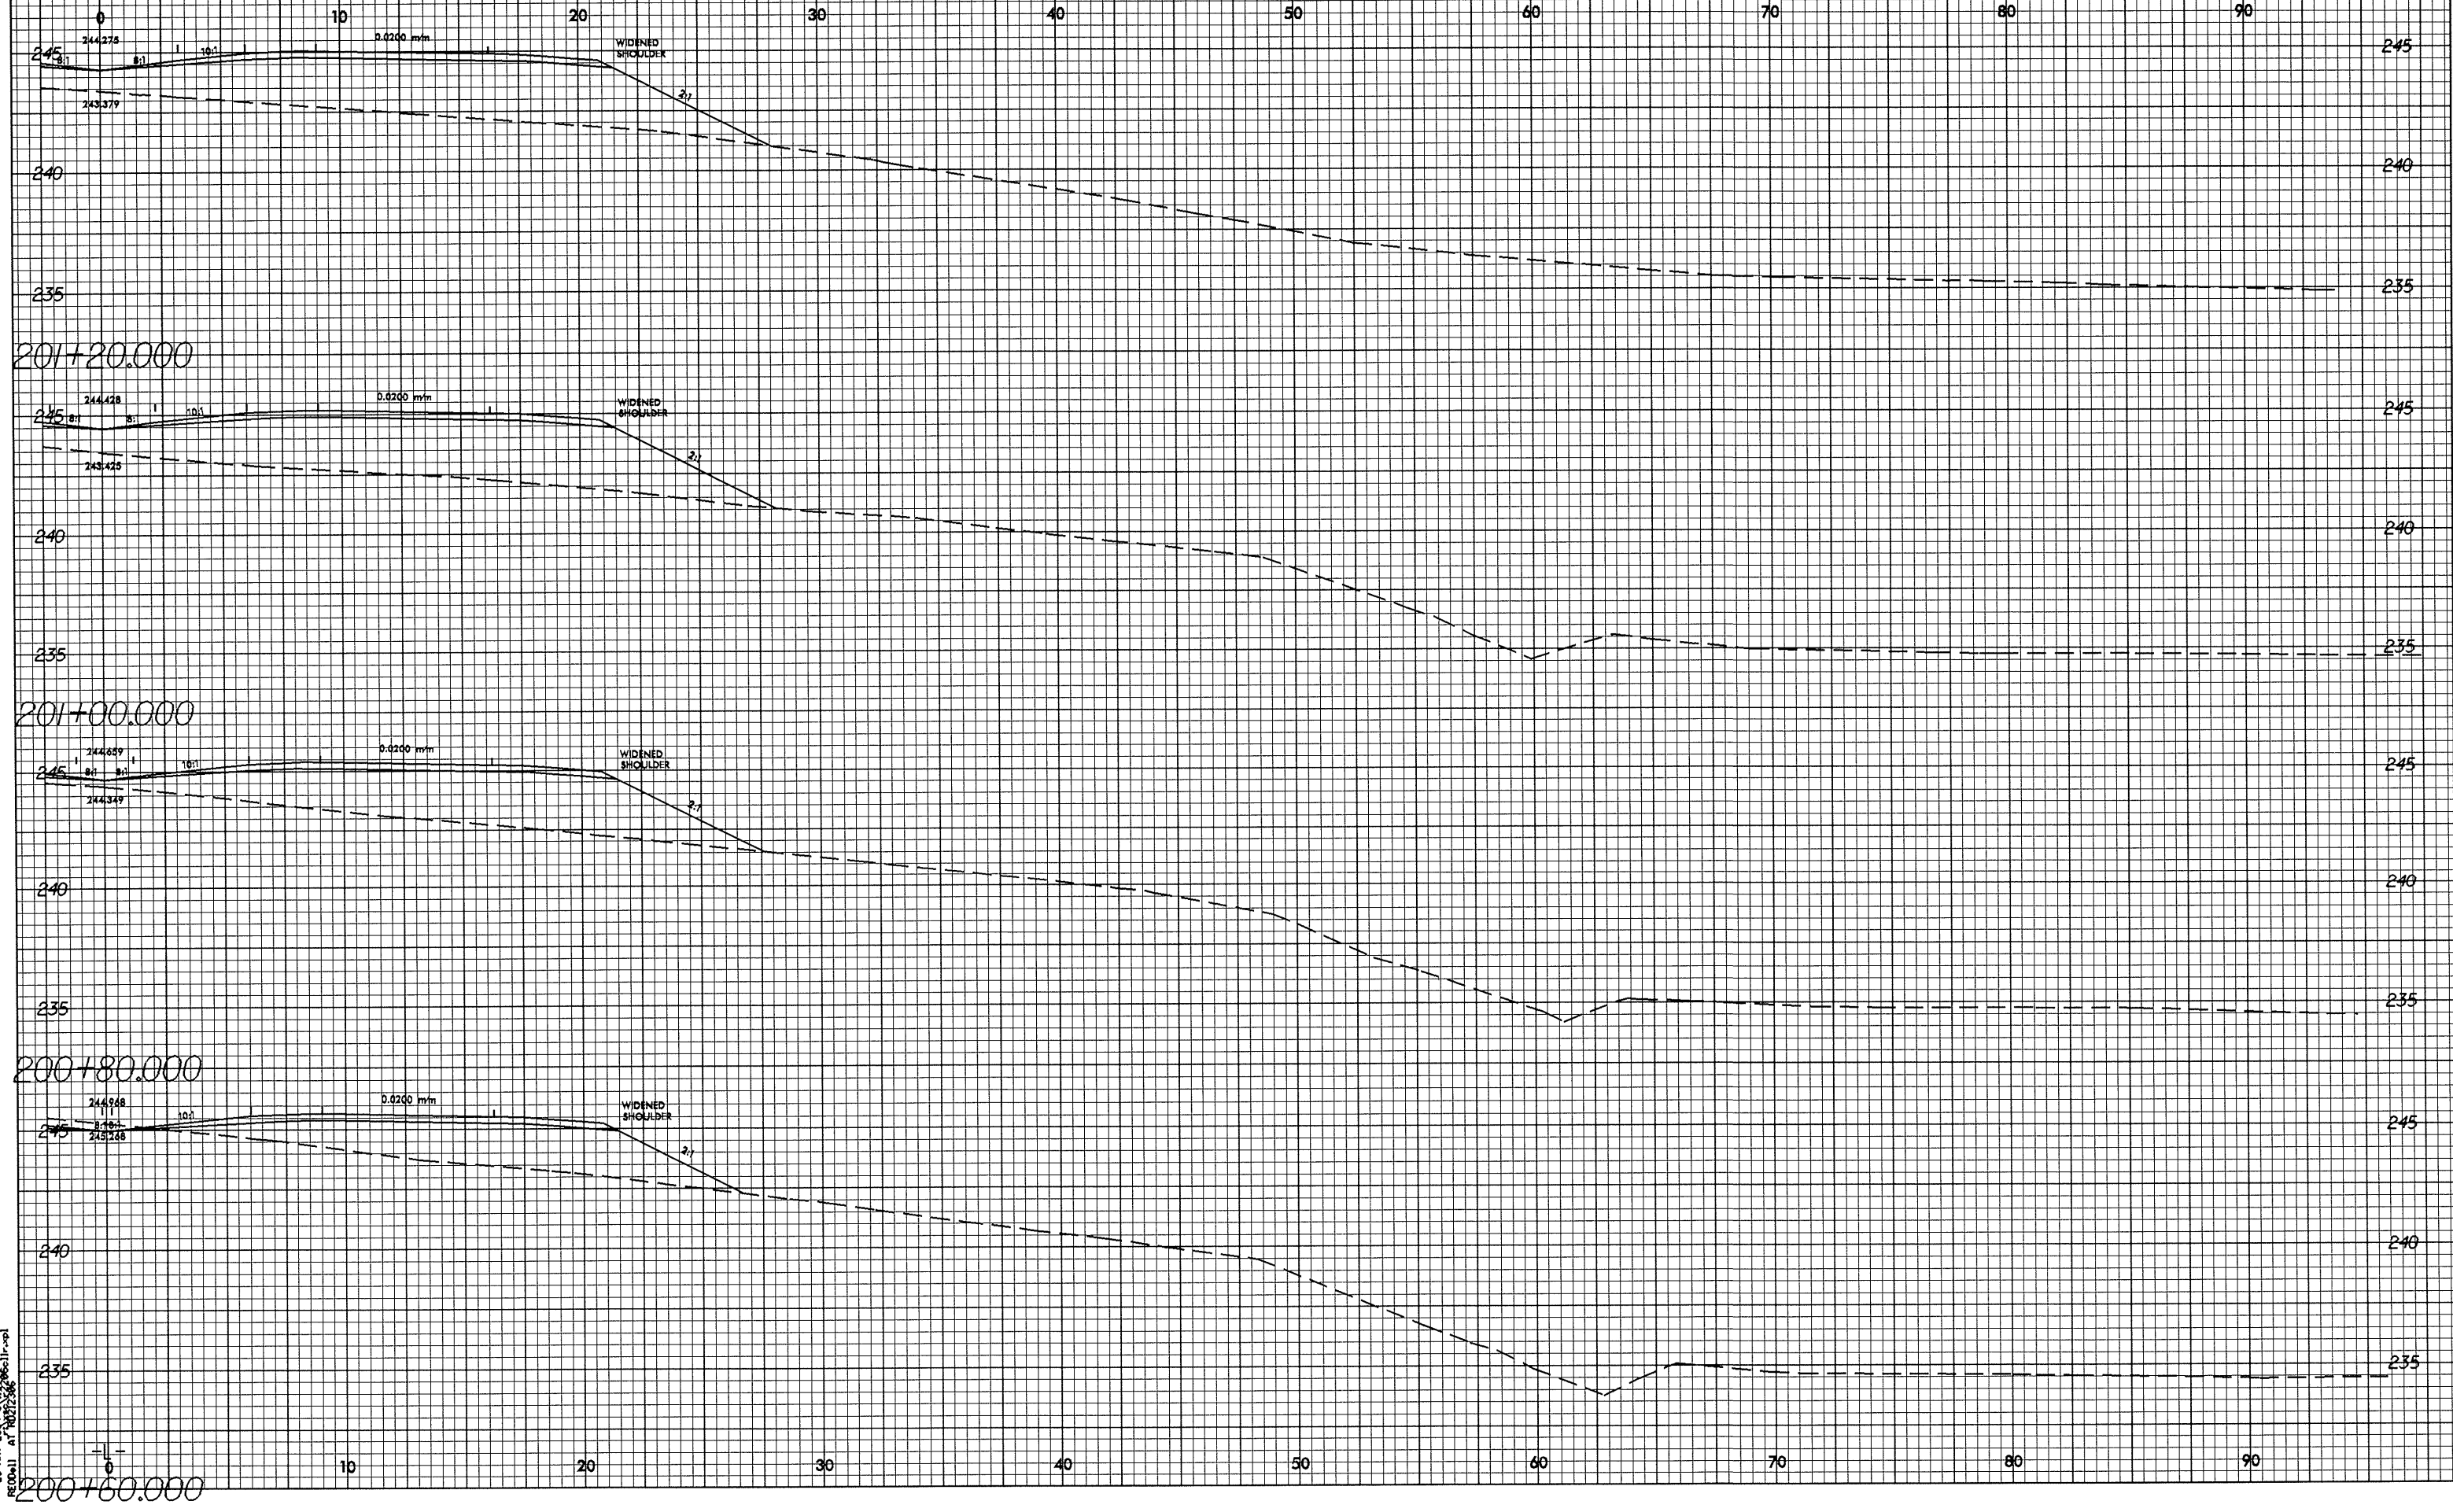

28-MAY-2004 8:11:56 AM 102756611-01