



10.26.08

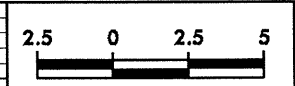

PROJECT REFERENCE NO.	SHEET NO.
R-2206C	X-31

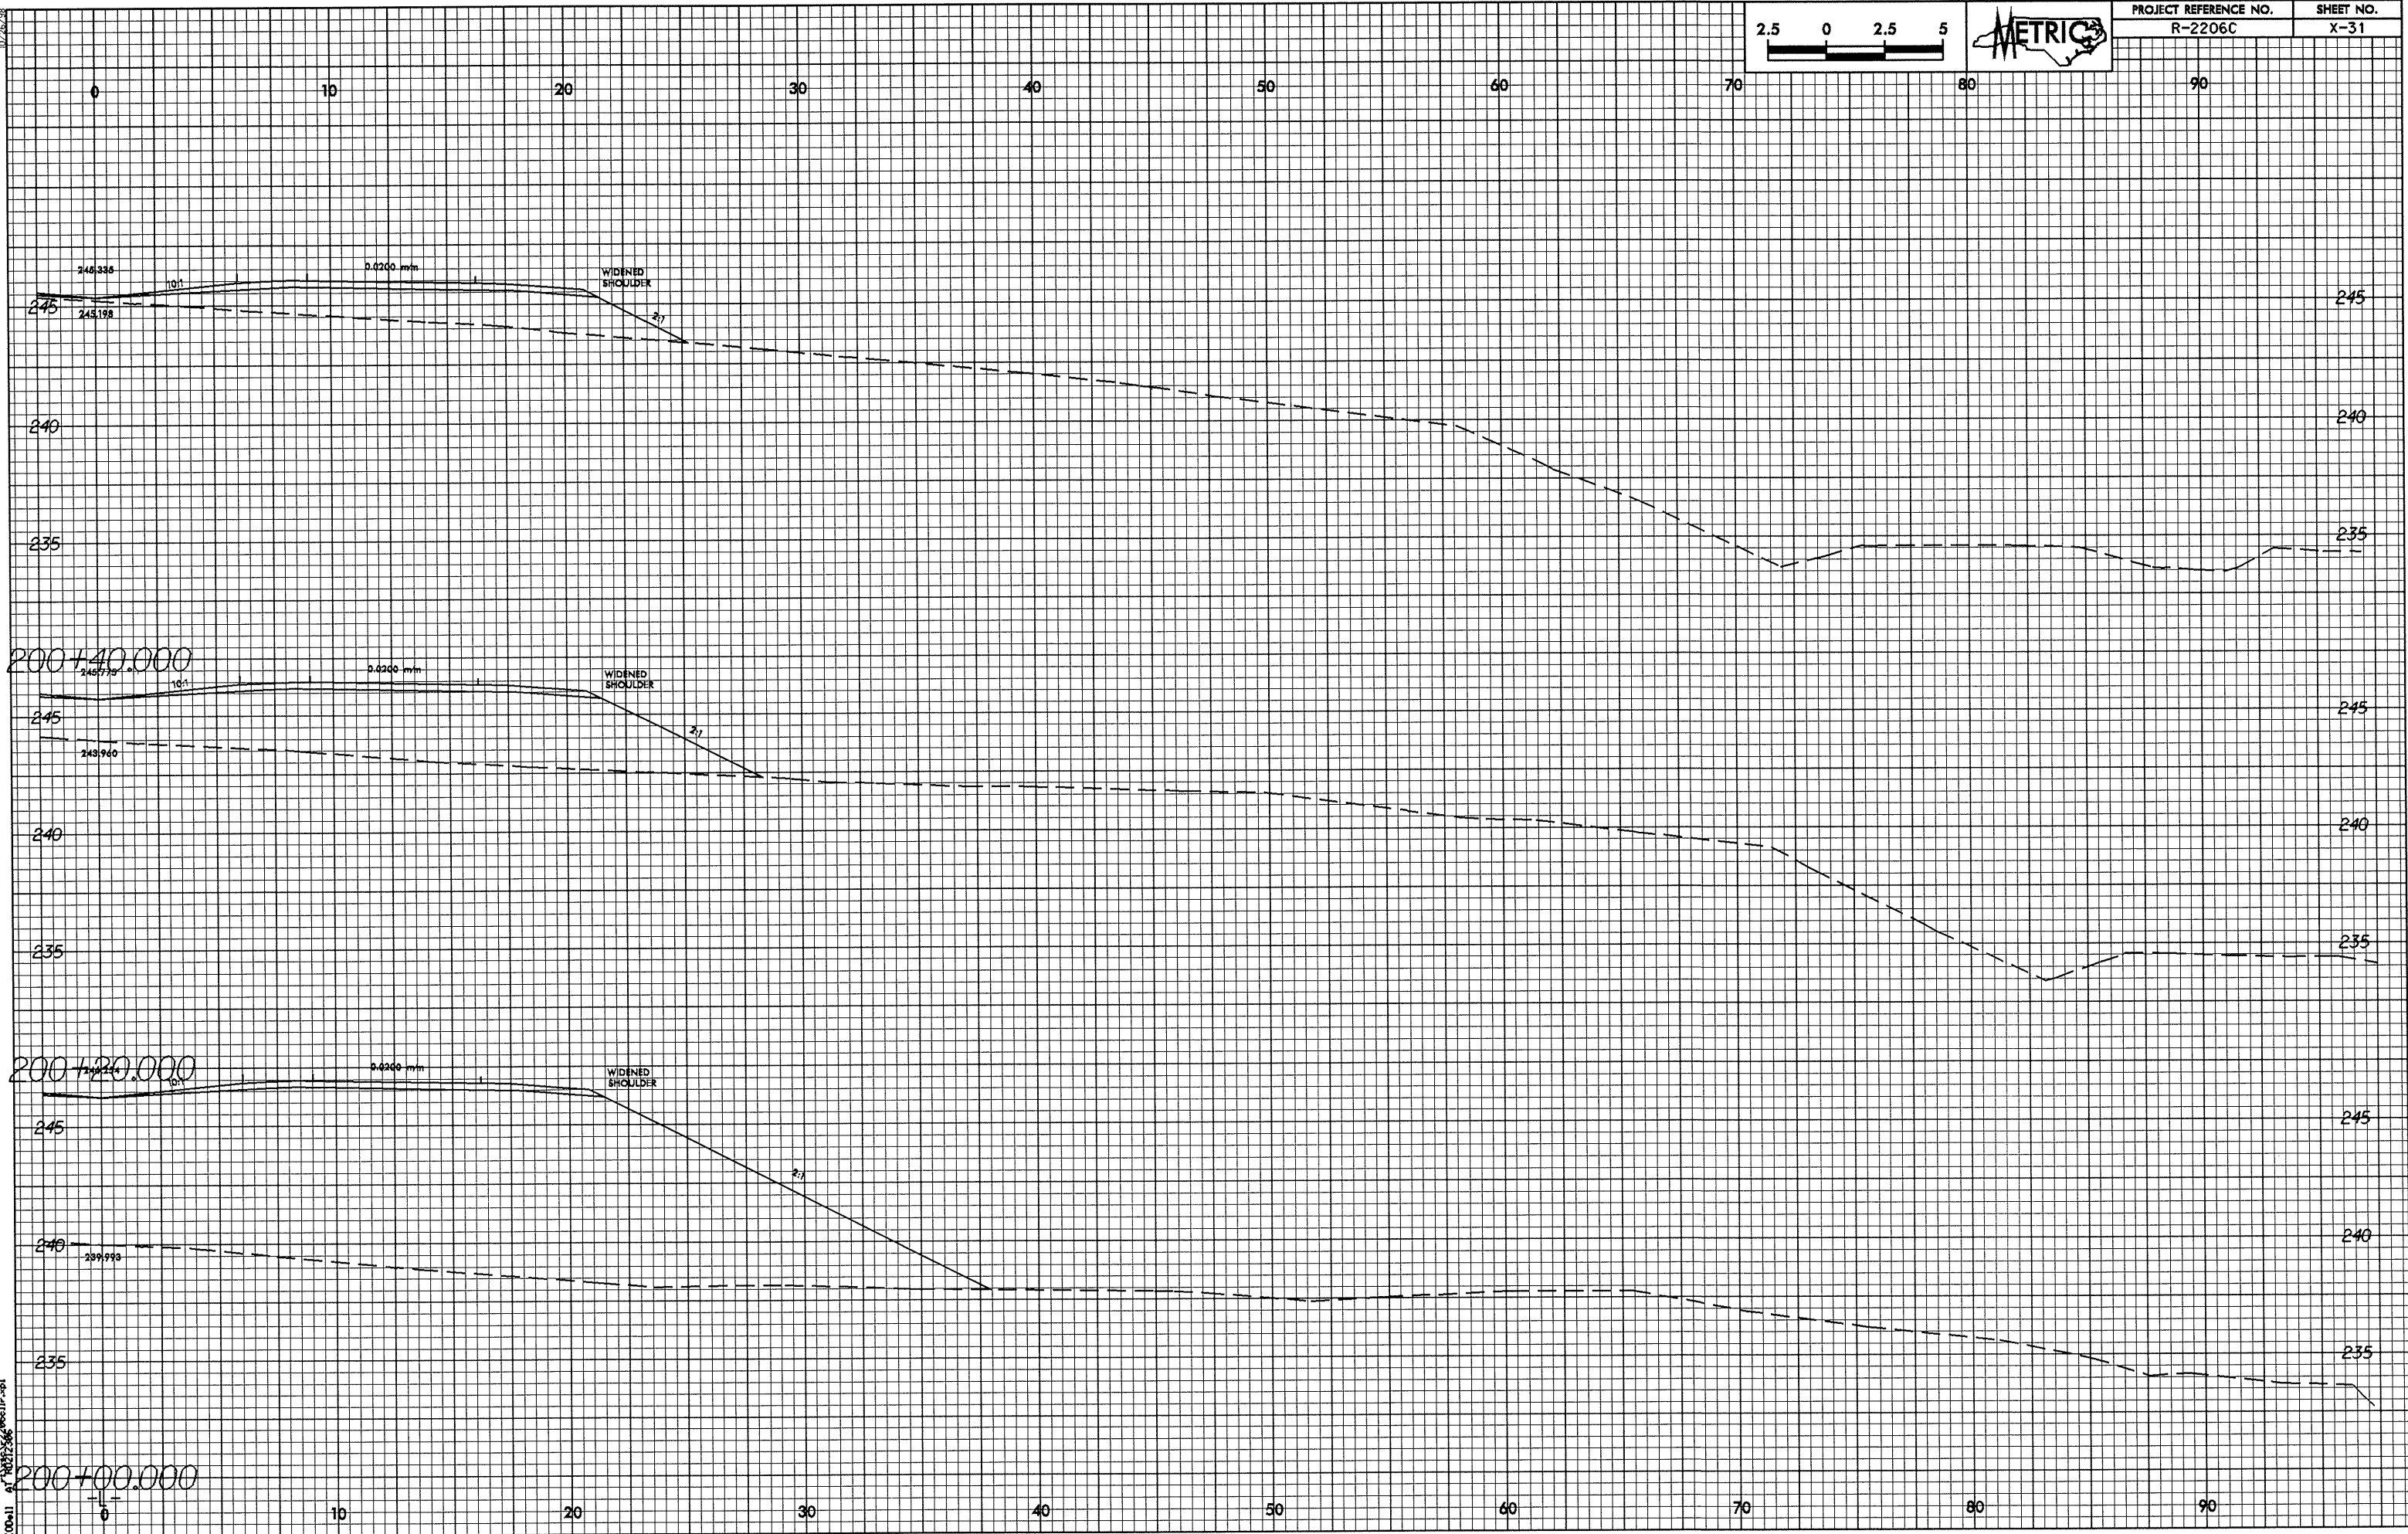

28-May-2004 8:05:26 AM  
REC0011 67 30072366