



0.25/25

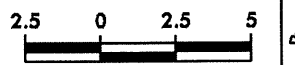

PROJECT REFERENCE NO. R-2206C	SHEET NO. X-29
----------------------------------	-------------------

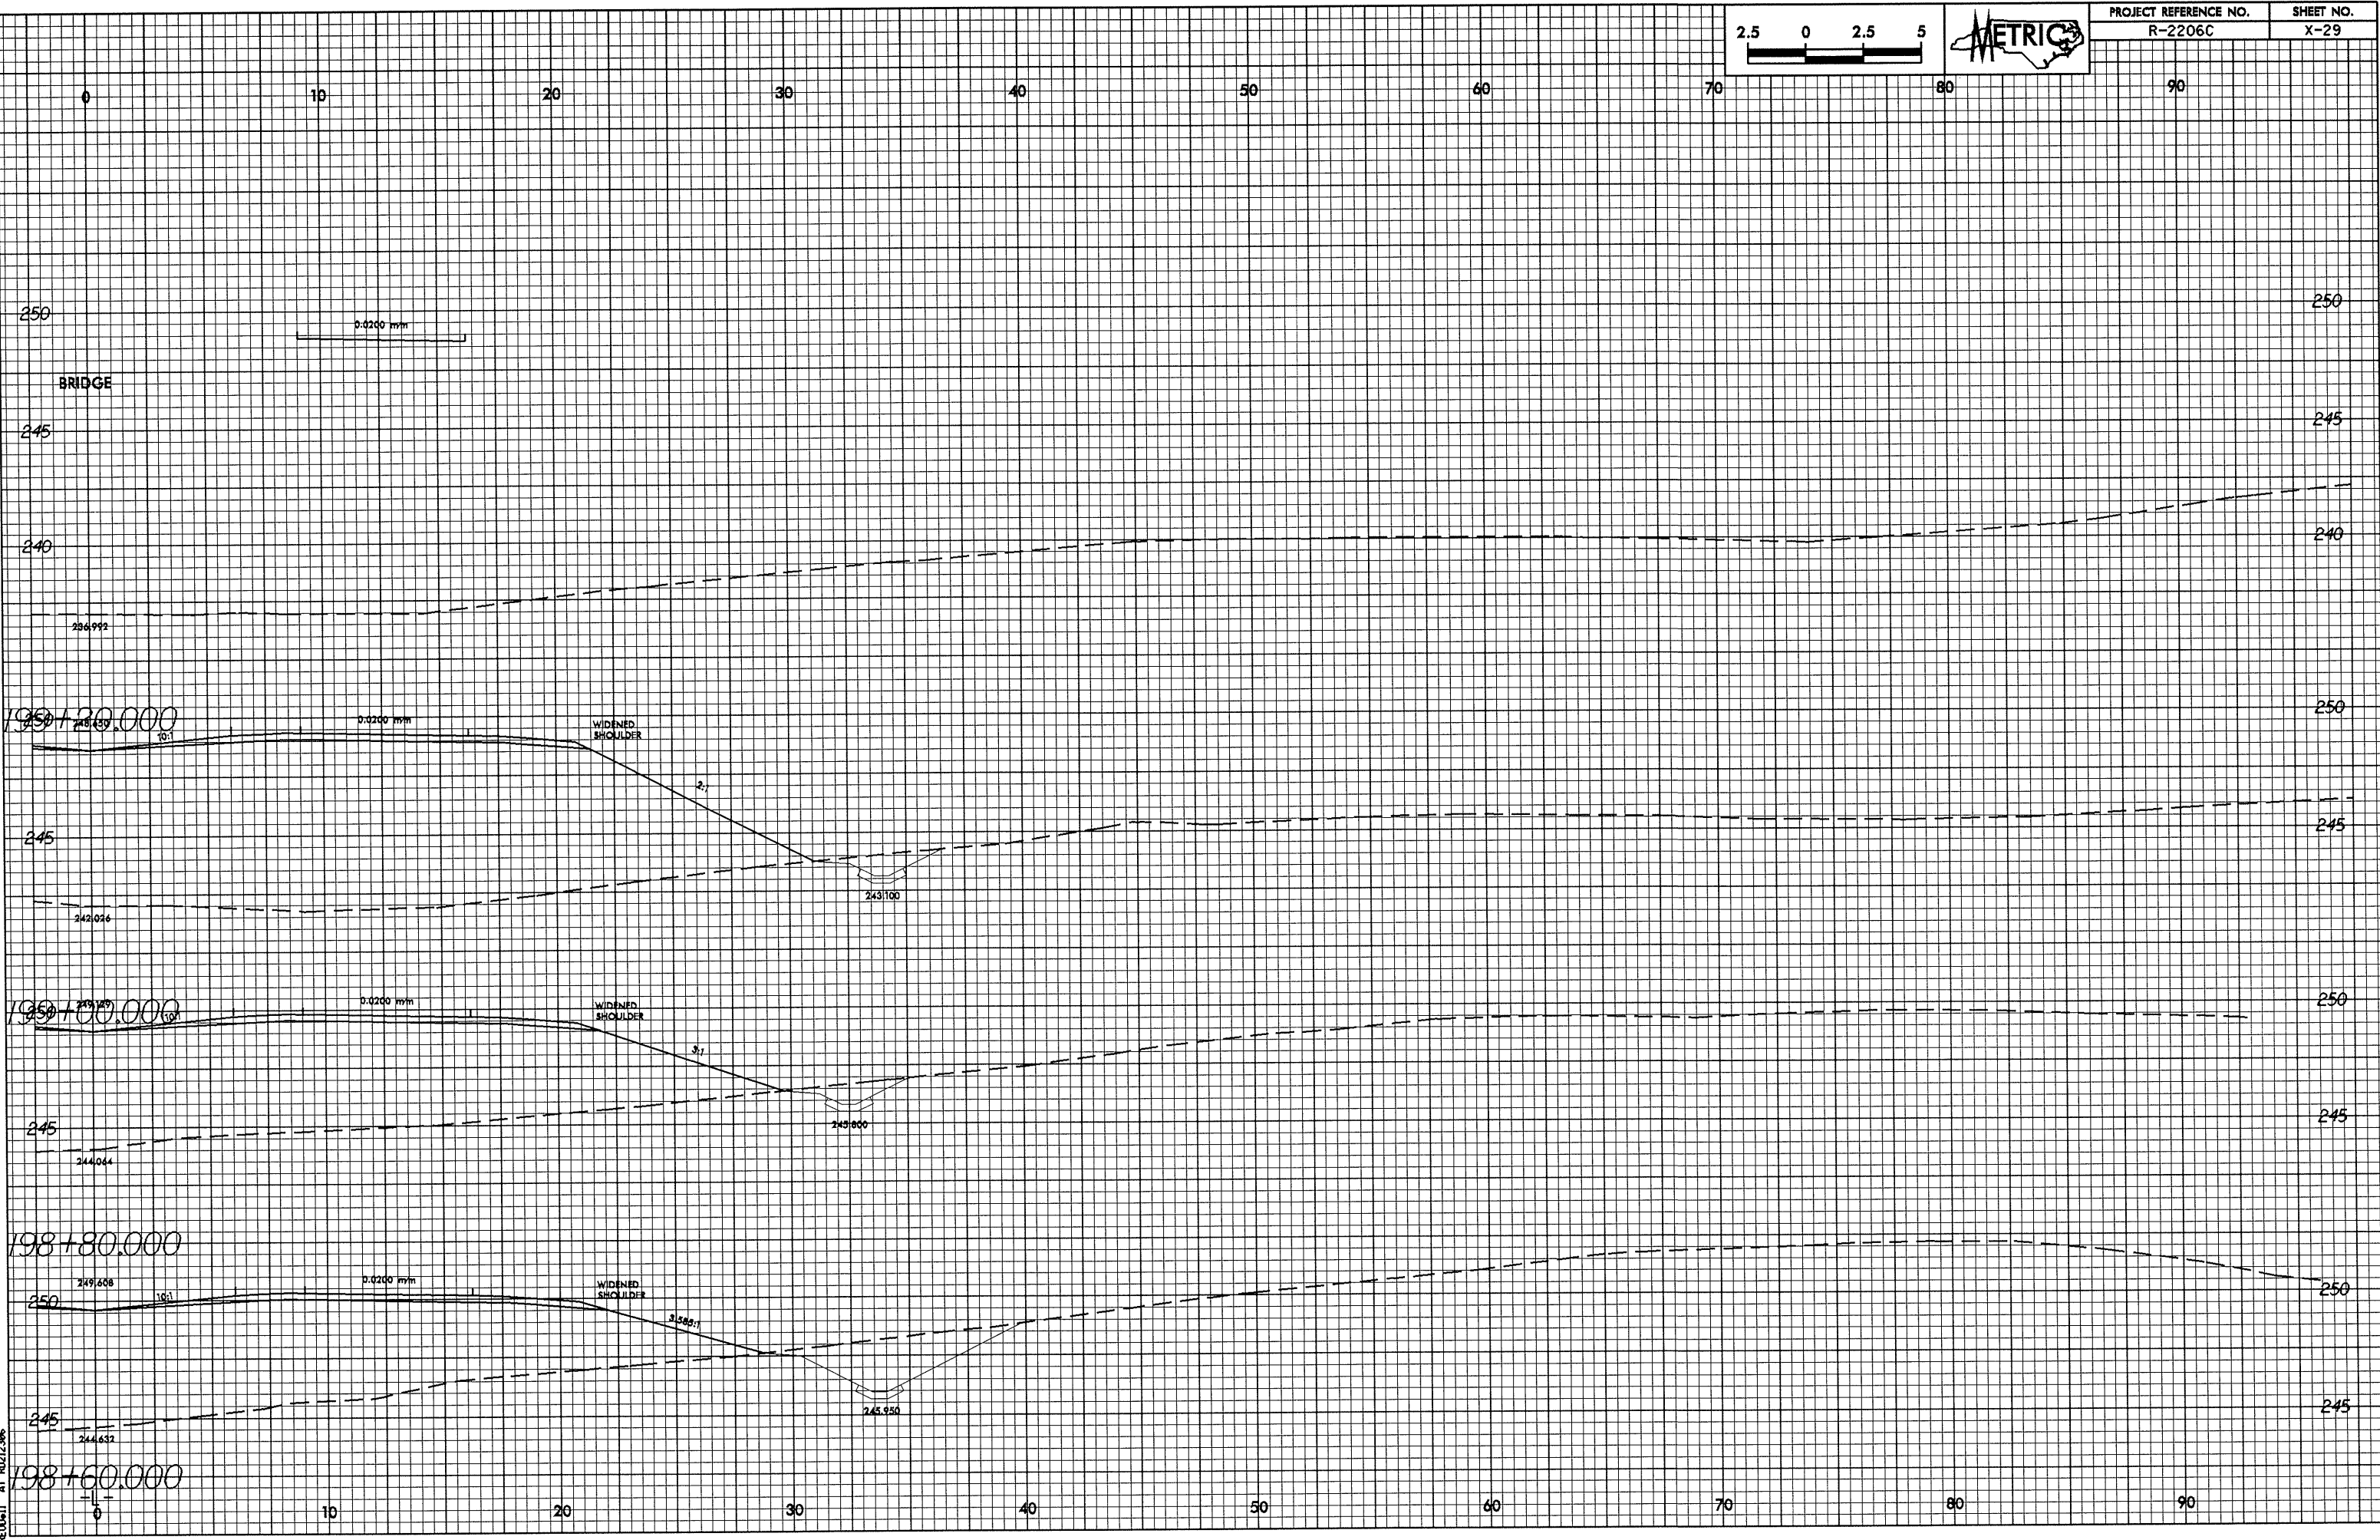

28-MAY-2004 07:11  
 REC'd at 10:37:36  
 06-11-04