

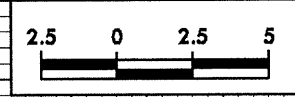
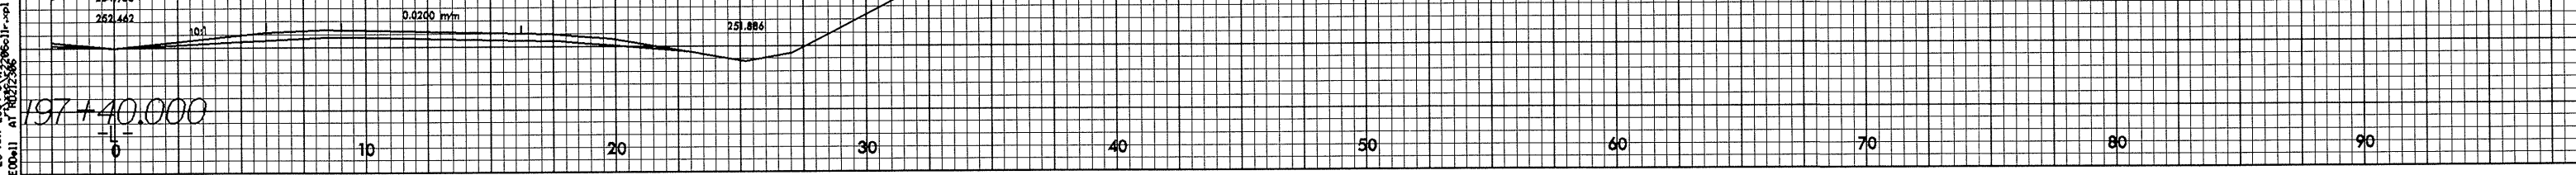
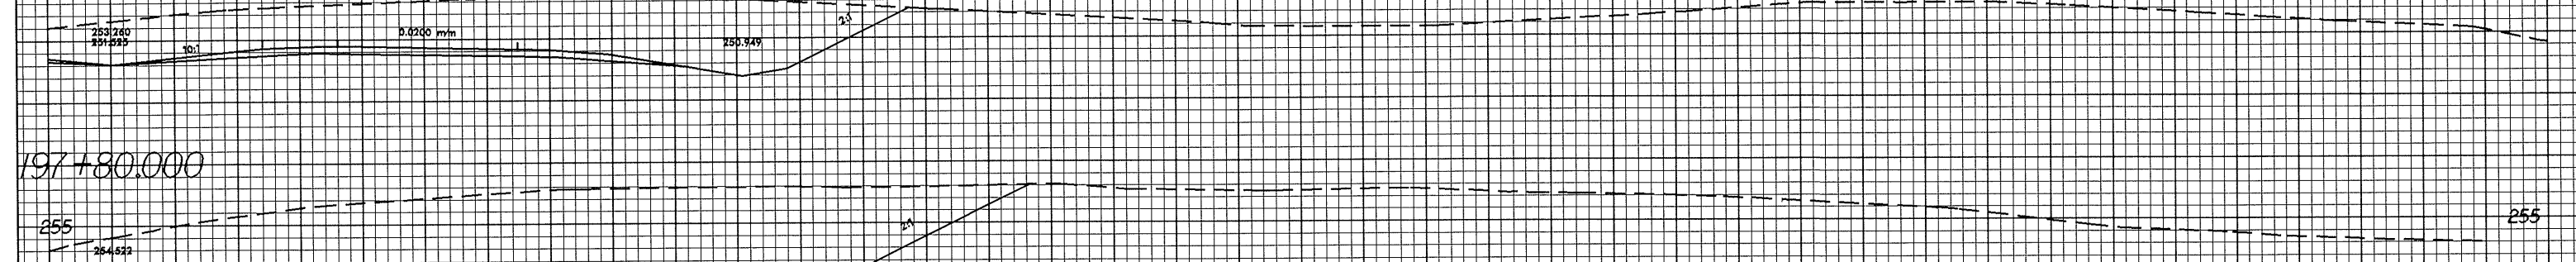
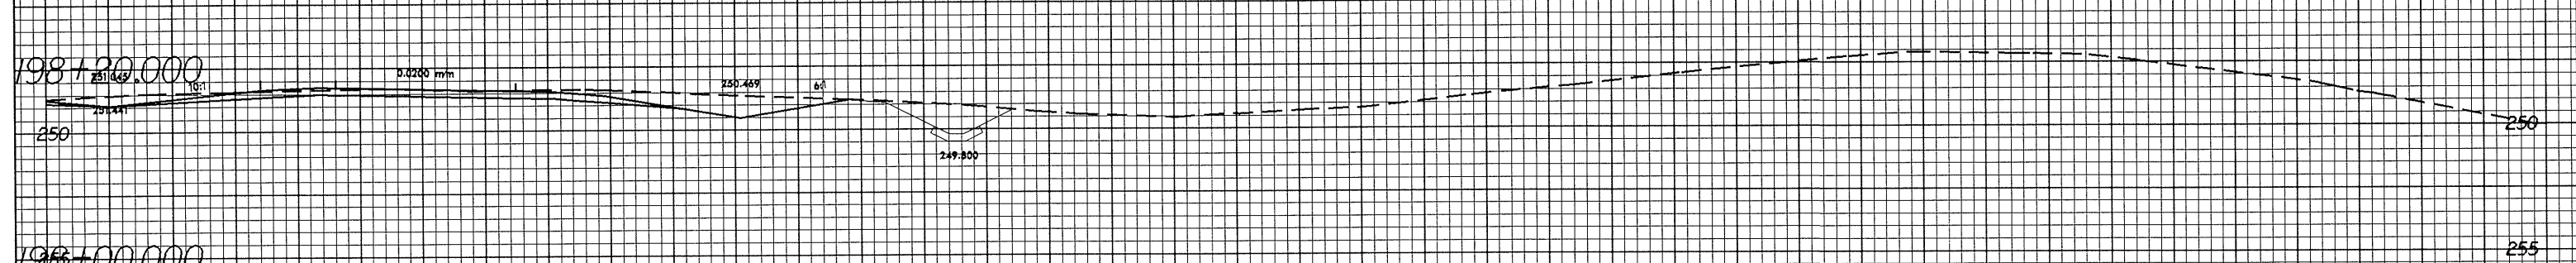


0.25/0.50

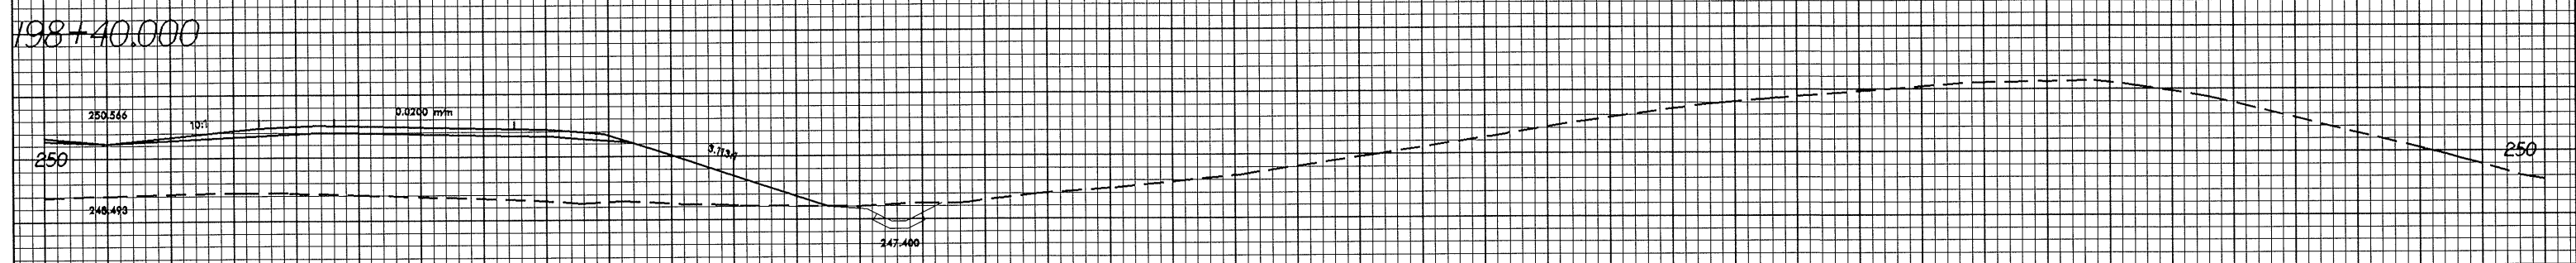

PROJECT REFERENCE NO.	SHEET NO.
R-2206C	X-28

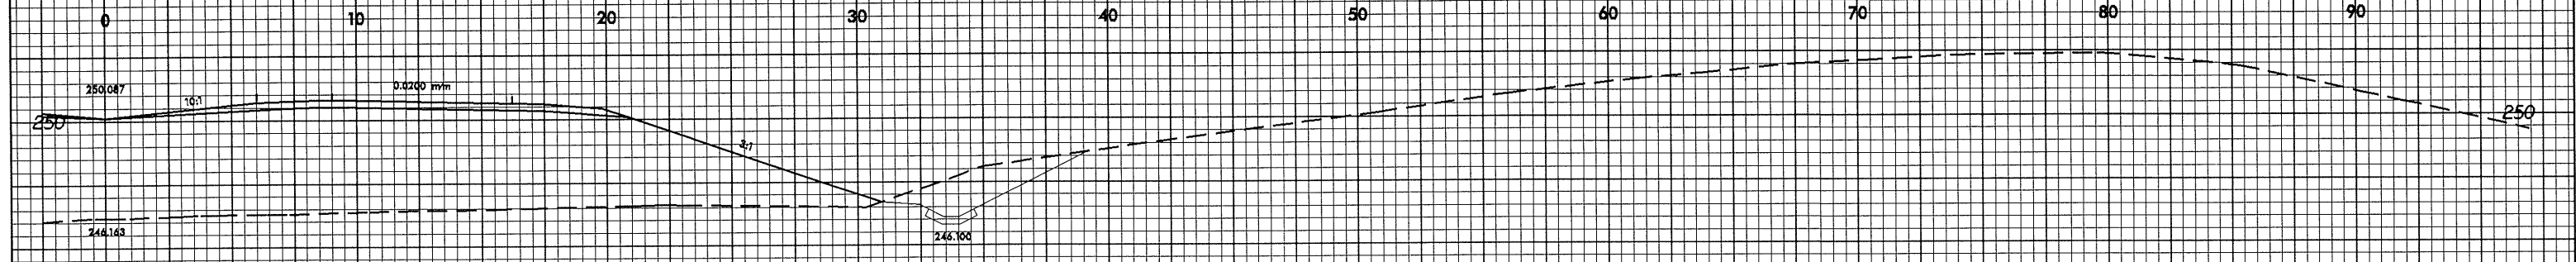

28-MAY-2004 8:11:56 AM REC0011 AT 10/27/04