



0.25' = 1"

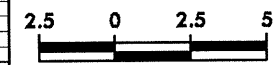

PROJECT REFERENCE NO. R-2206C	SHEET NO. X-26
----------------------------------	-------------------

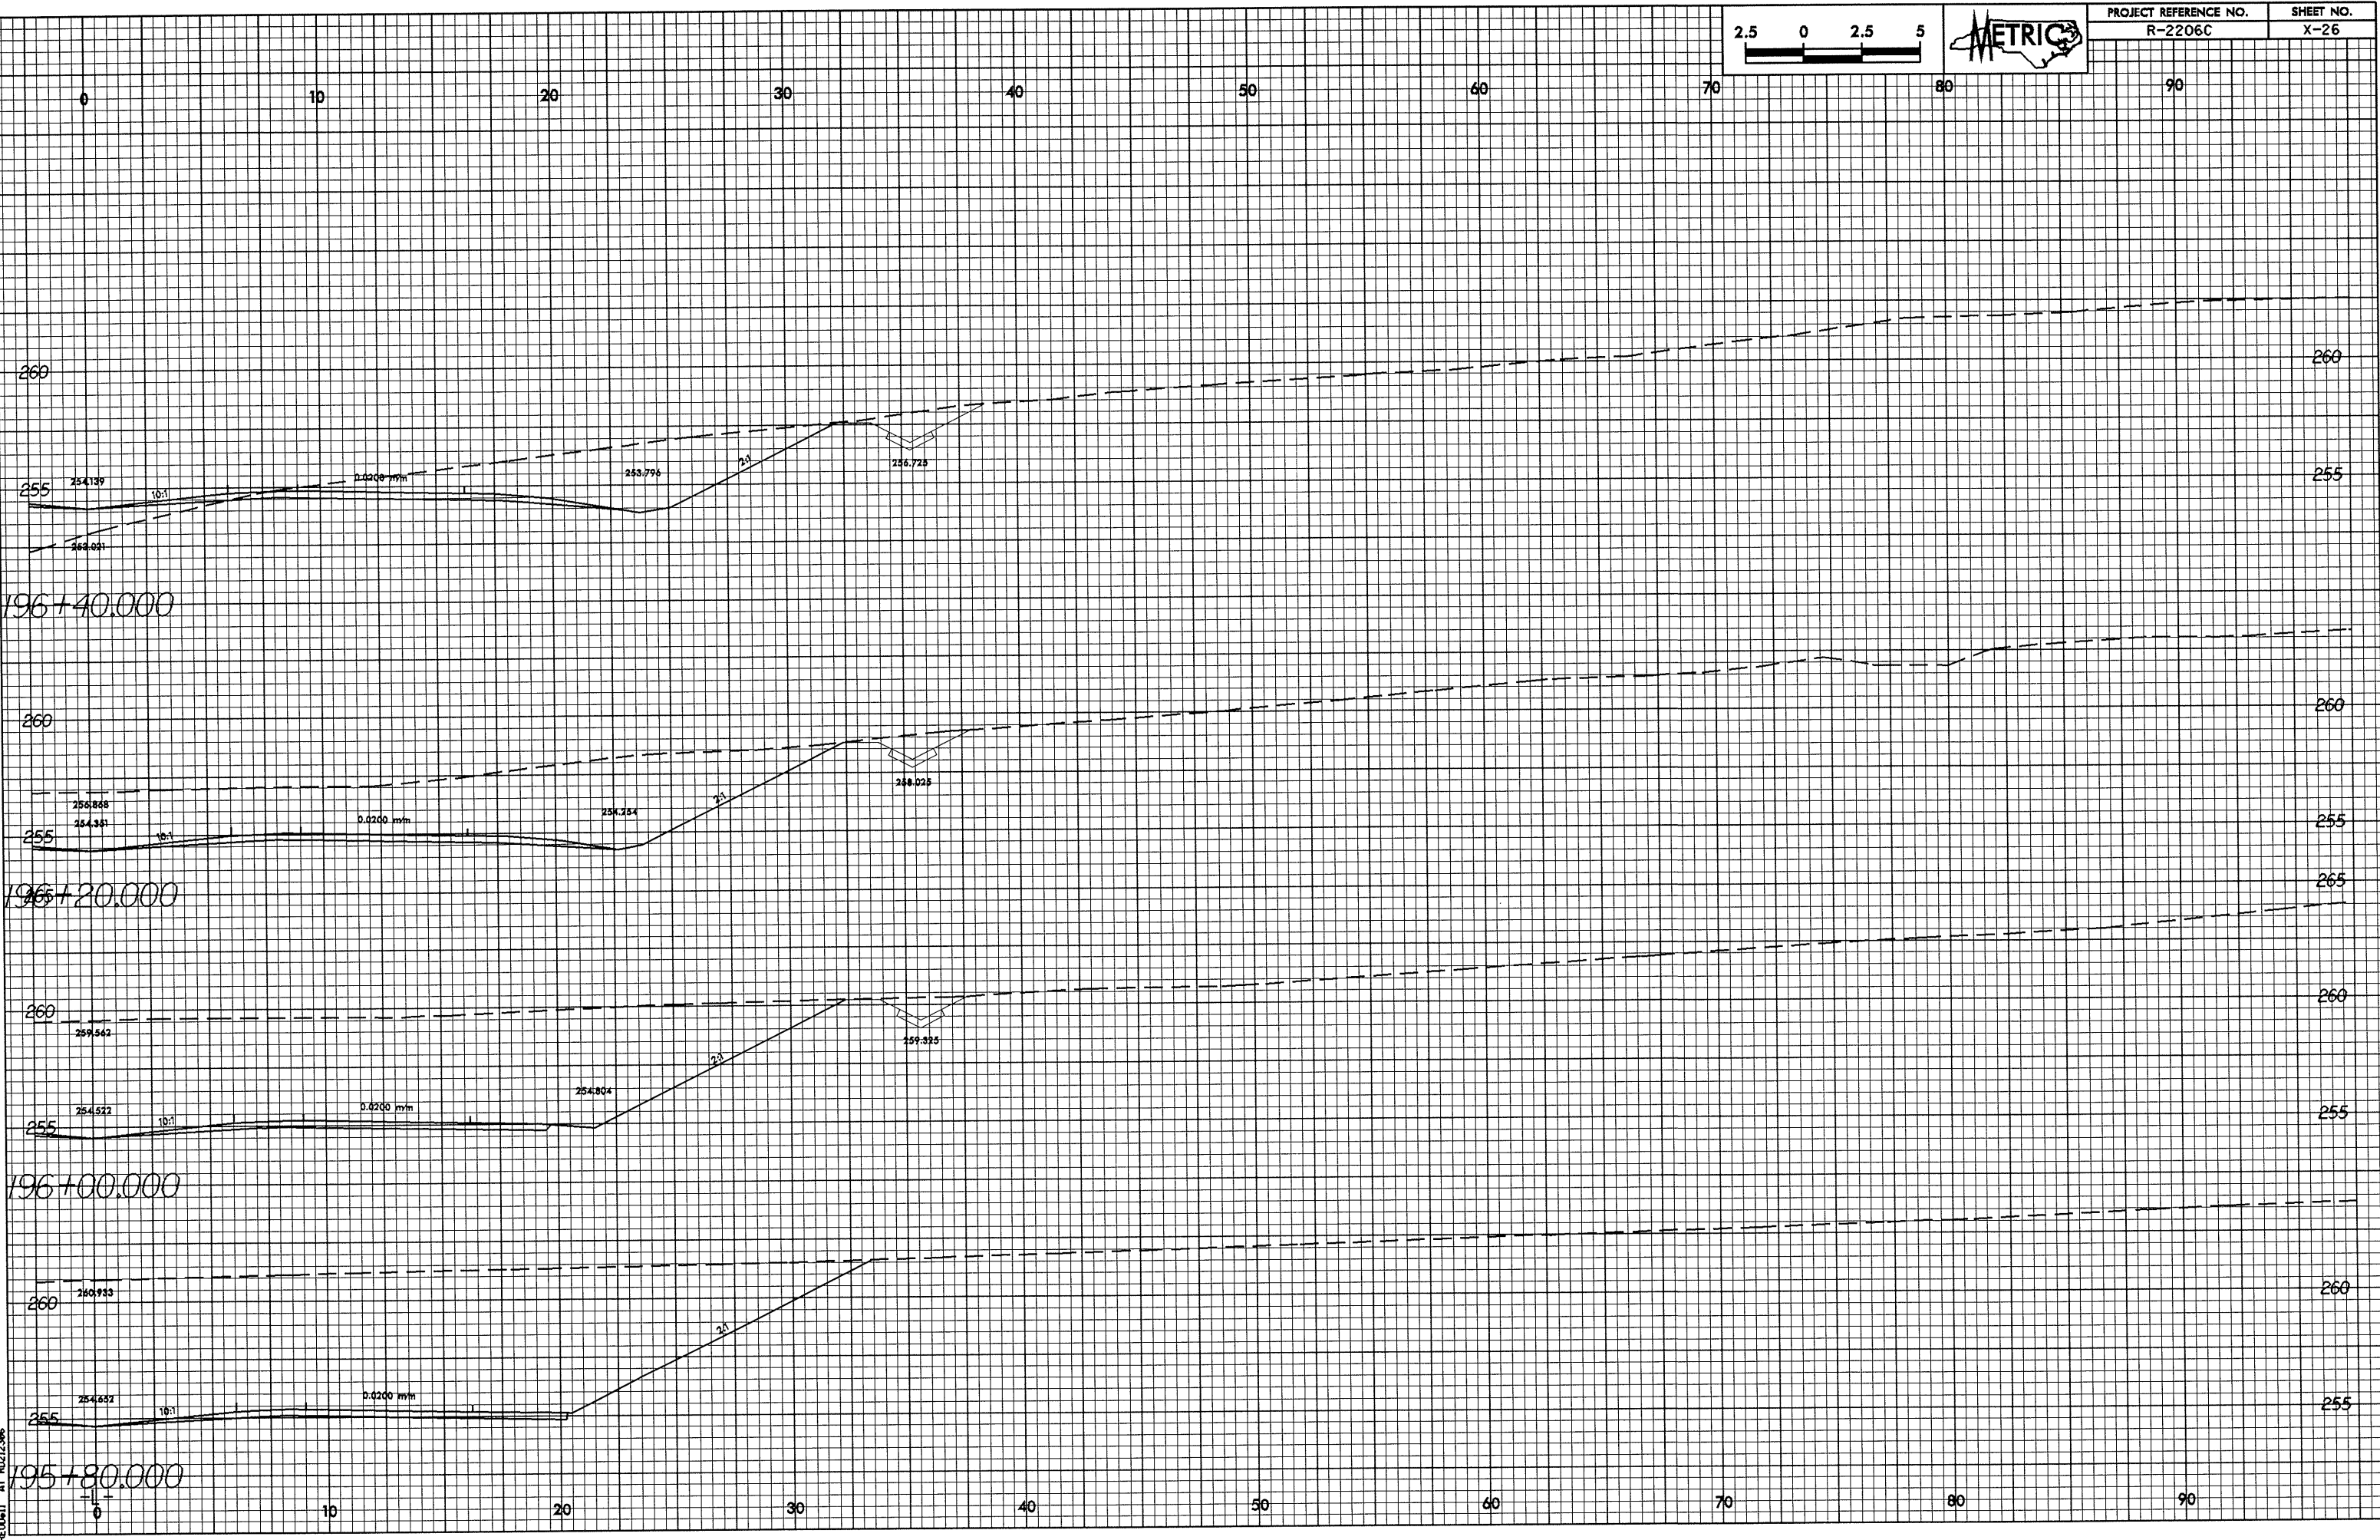

28-MAY-2004 07:13
 RECD:all AT 10:17:28
 2006-11-15