



0.2/2/2/2/2

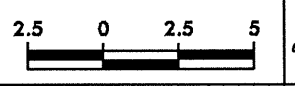

PROJECT REFERENCE NO. R-2206C	SHEET NO. X-23
----------------------------------	-------------------

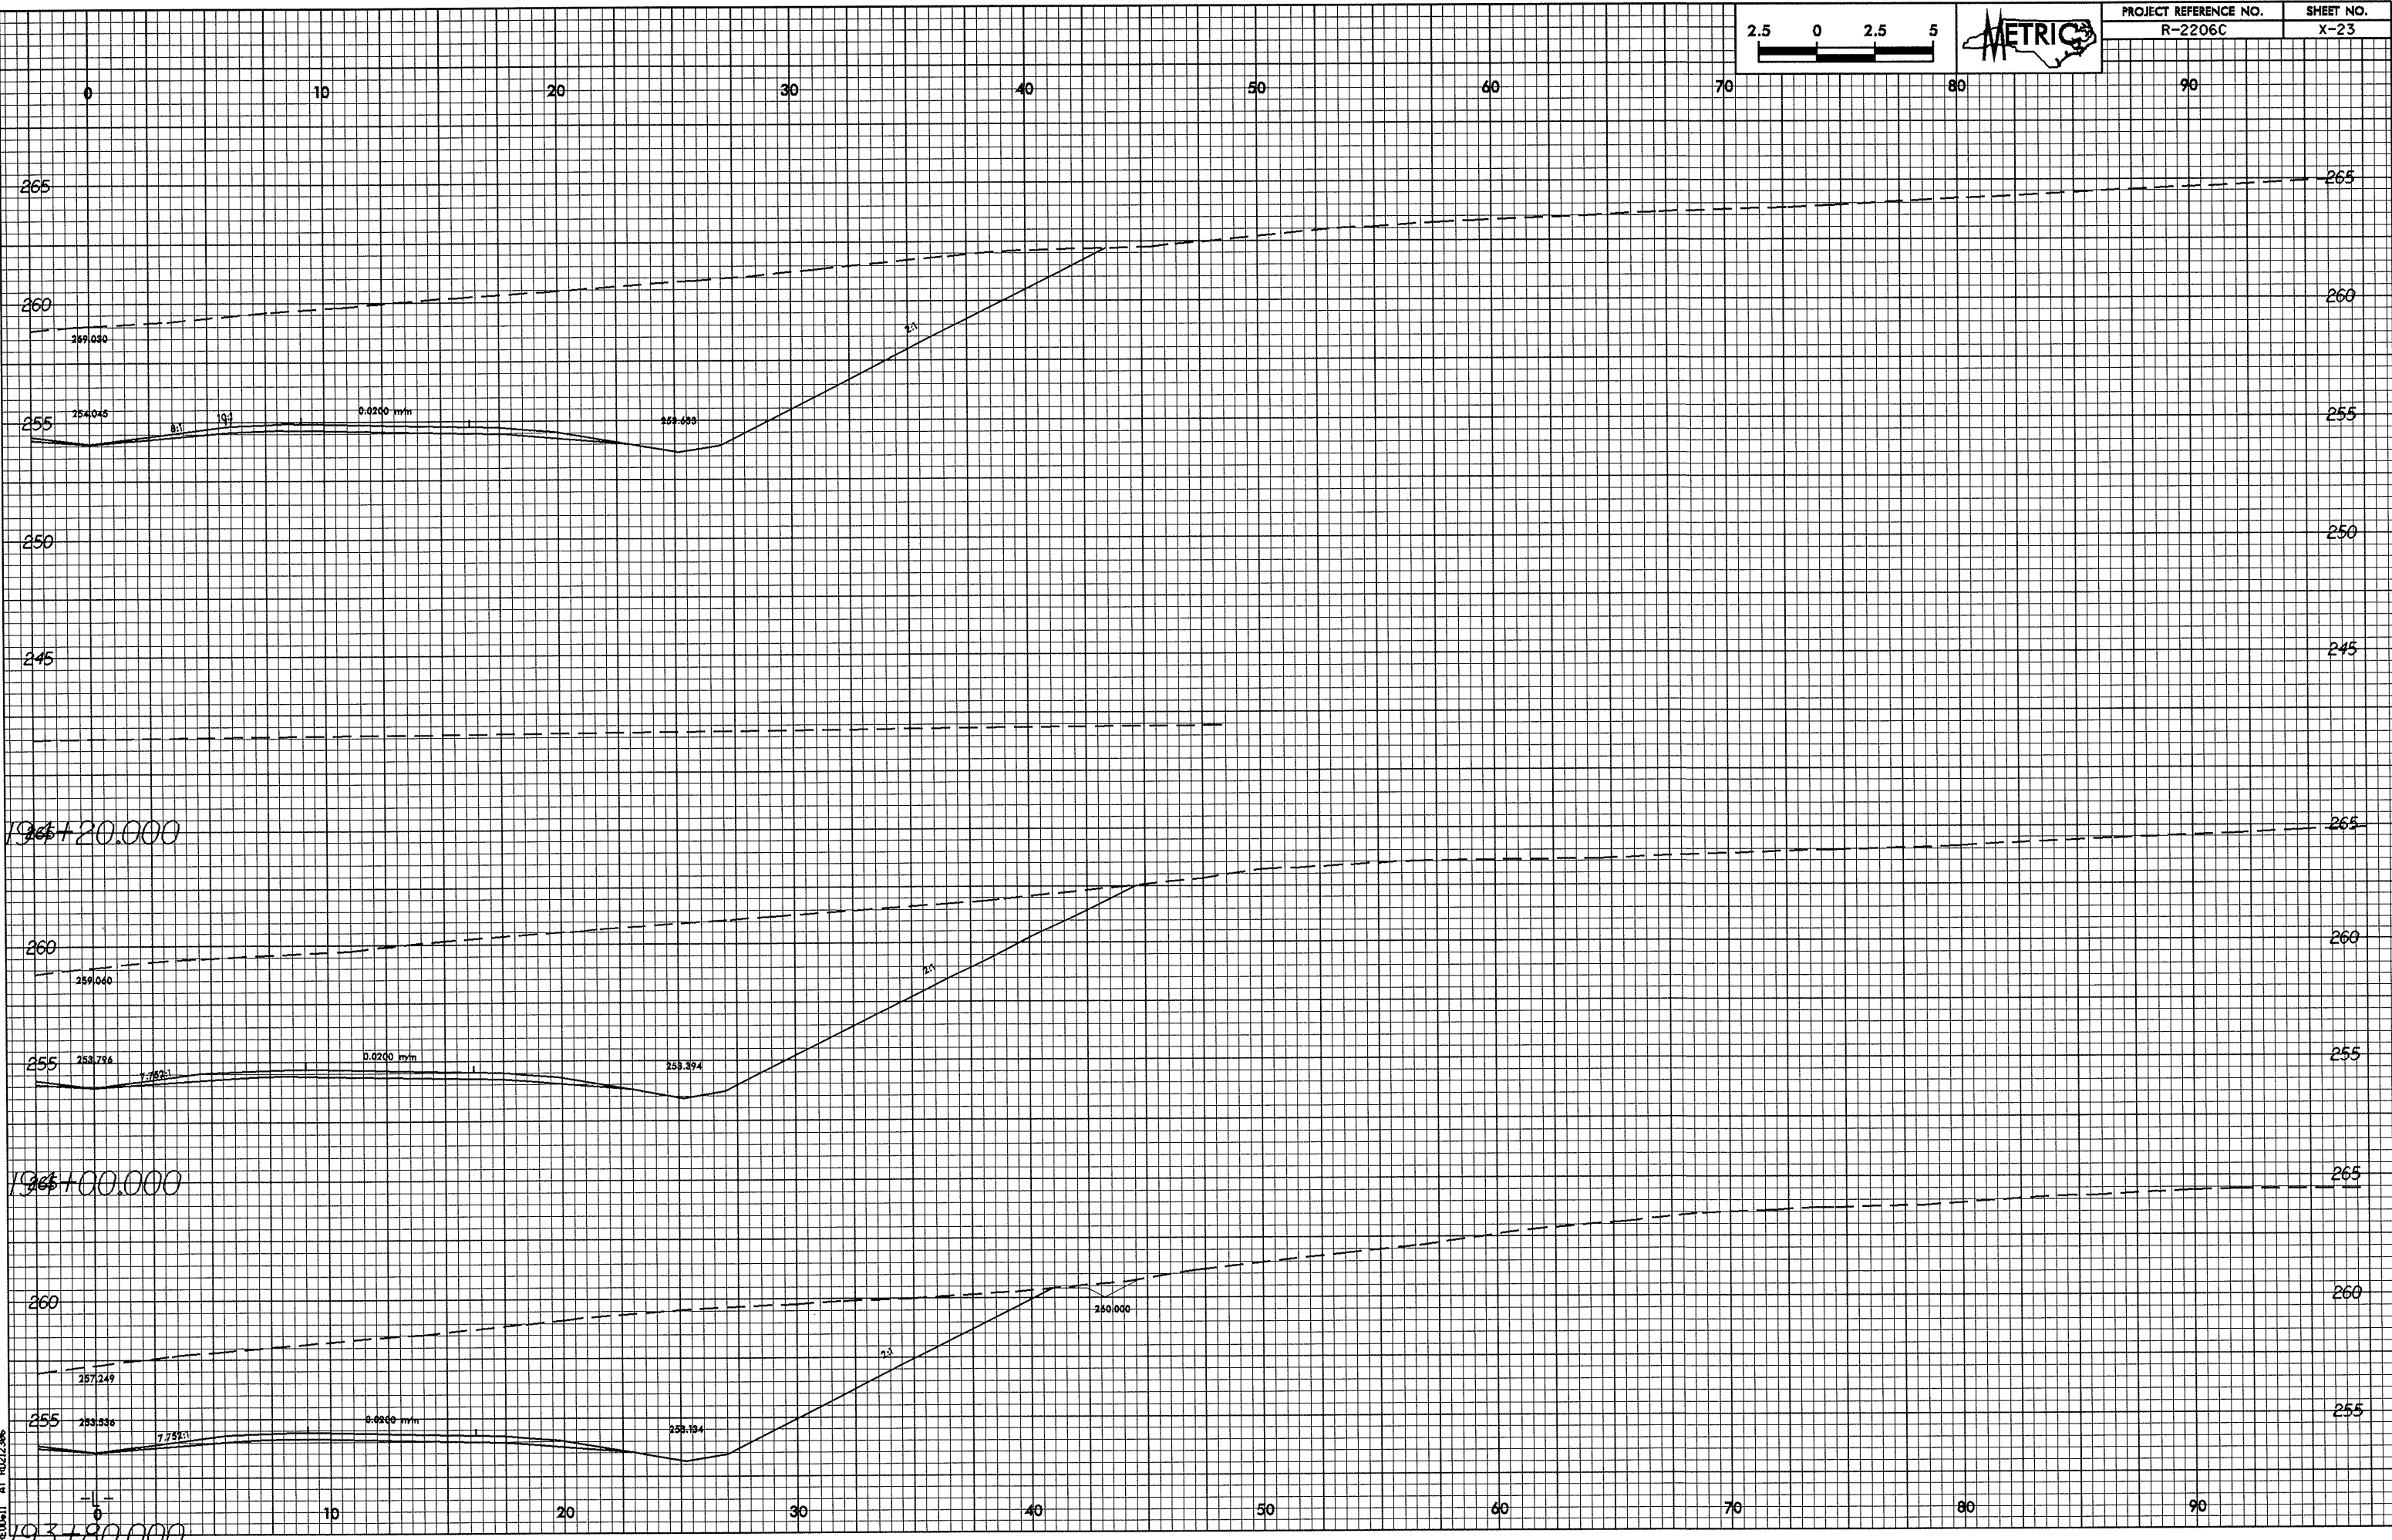

28-MAY-2004 07:12
REC'D AT 10:51:36