



0.025, 0.03

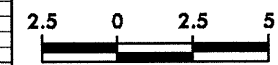

PROJECT REFERENCE NO. R-2206C	SHEET NO. X-21
----------------------------------	-------------------

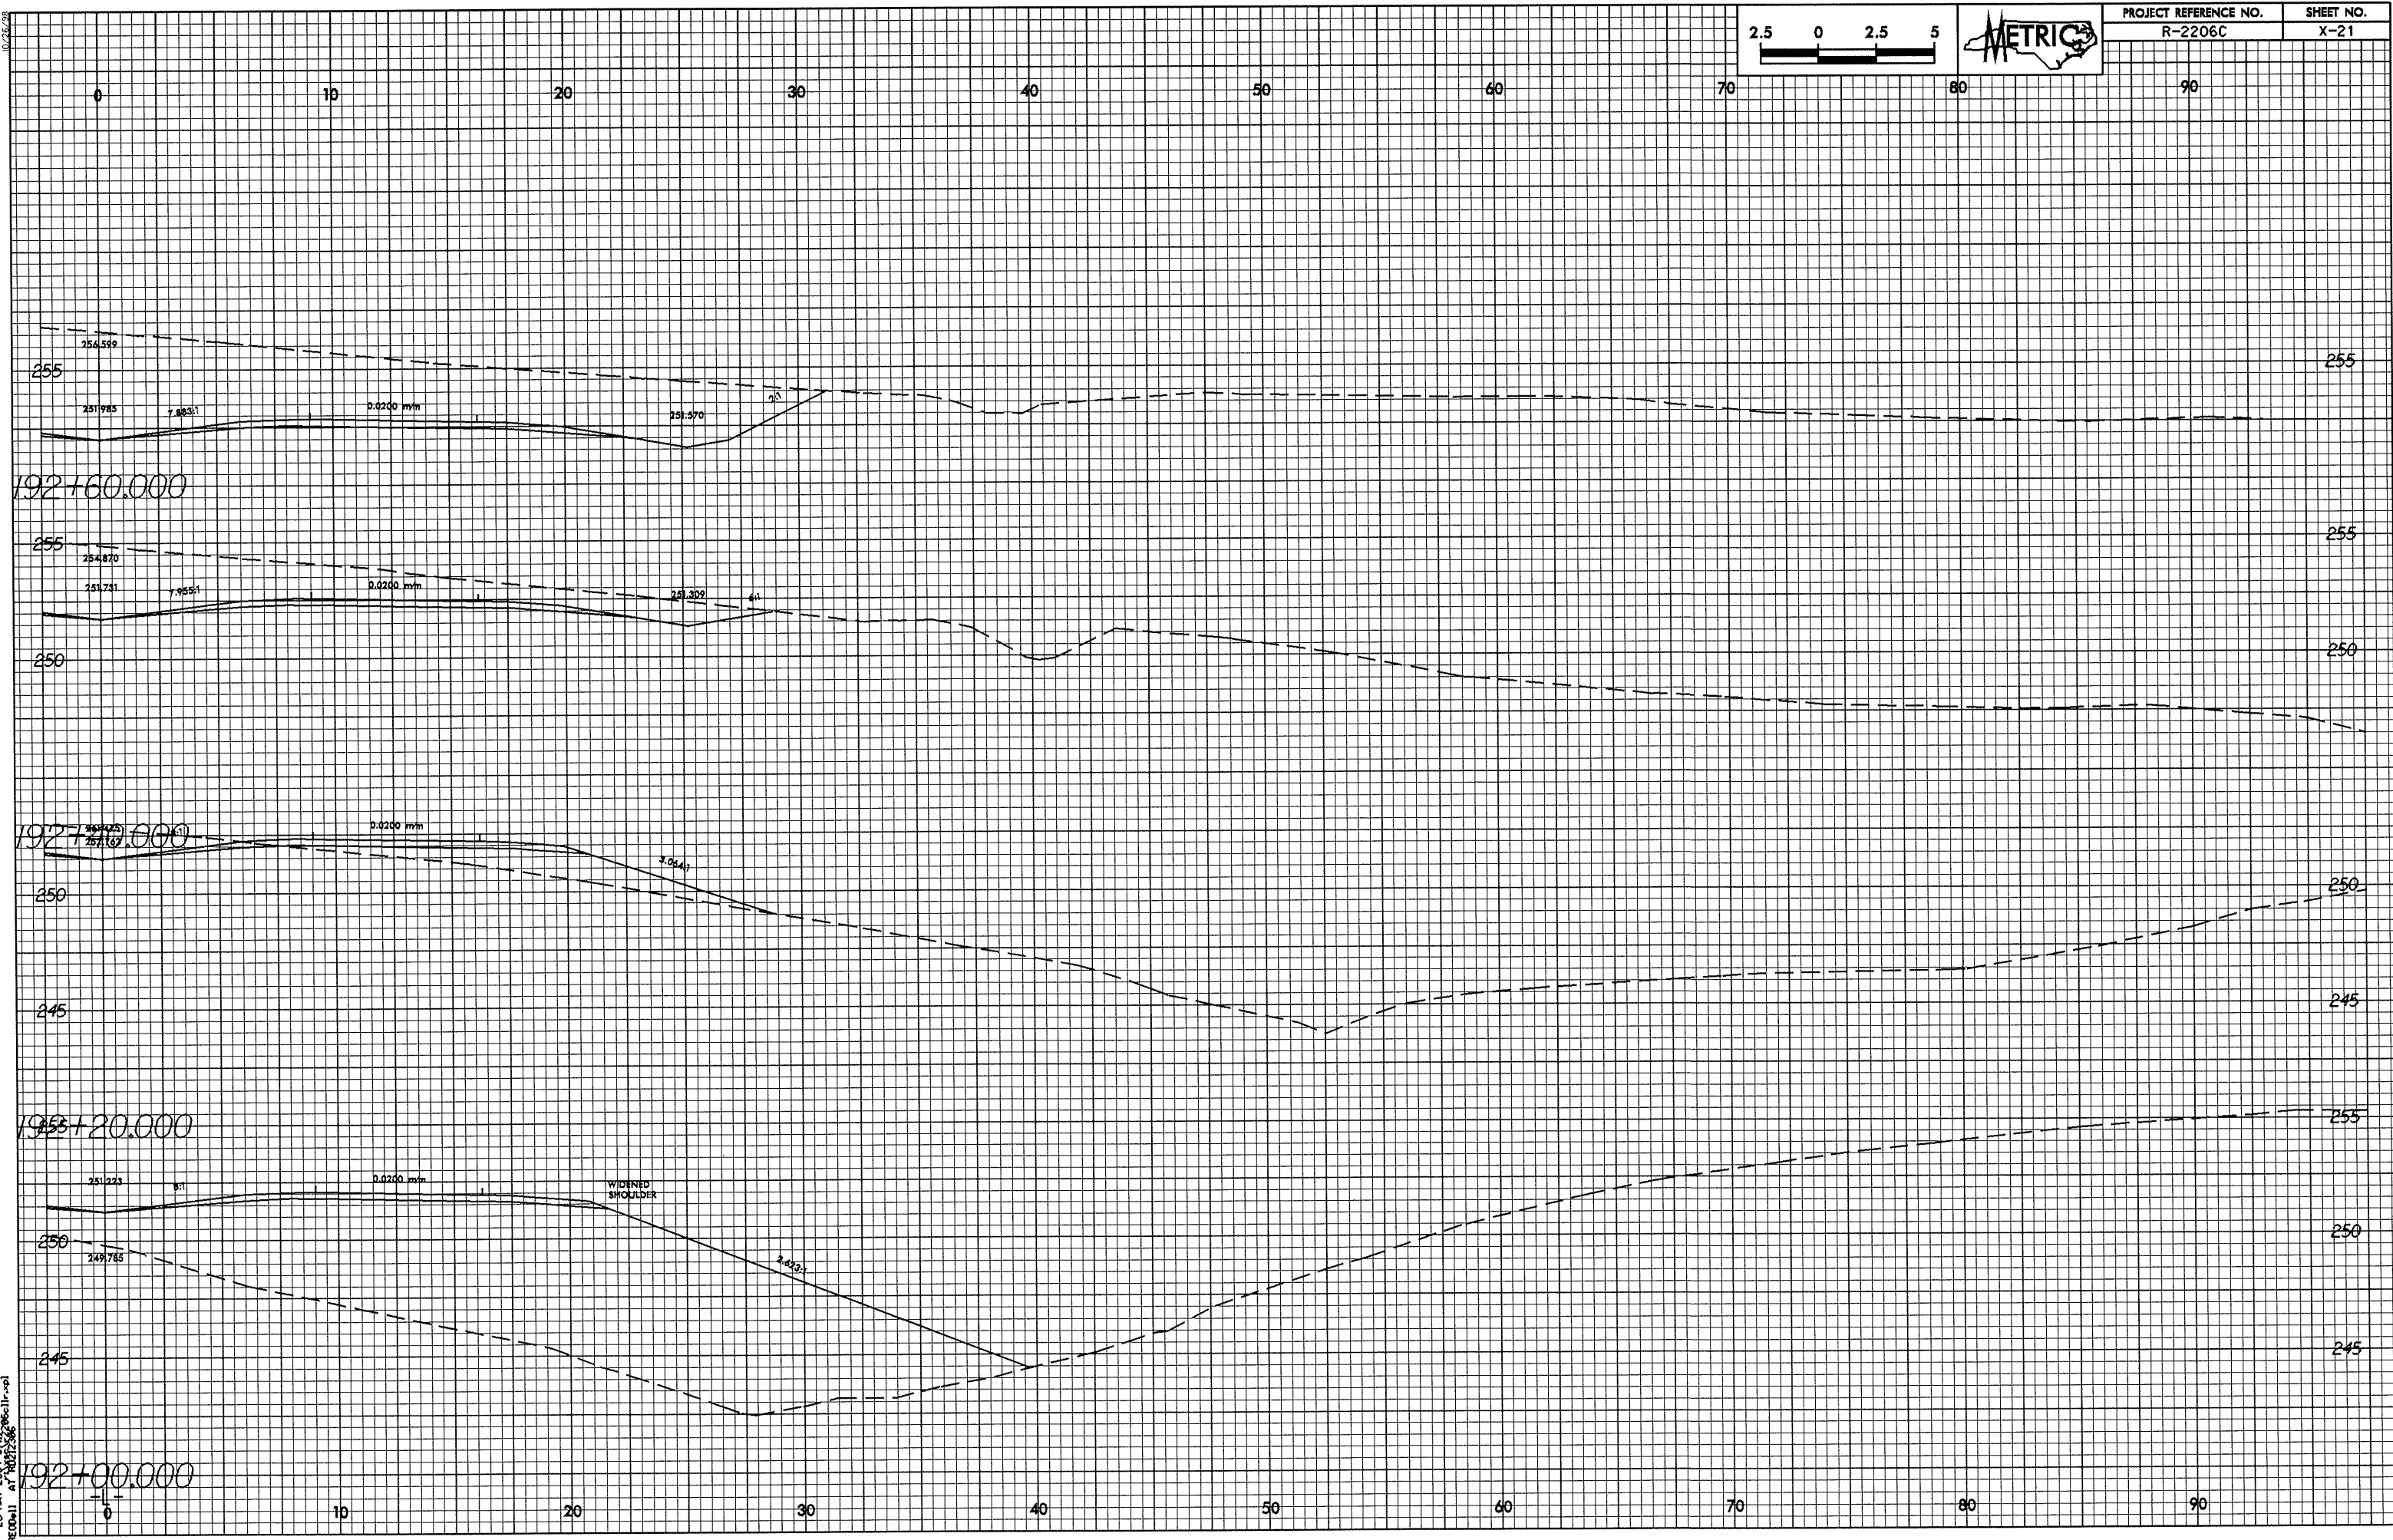

28-MAY-2004 07:11:06 c:\r-spl
REC011 AT 10:37:56