

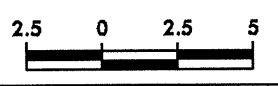
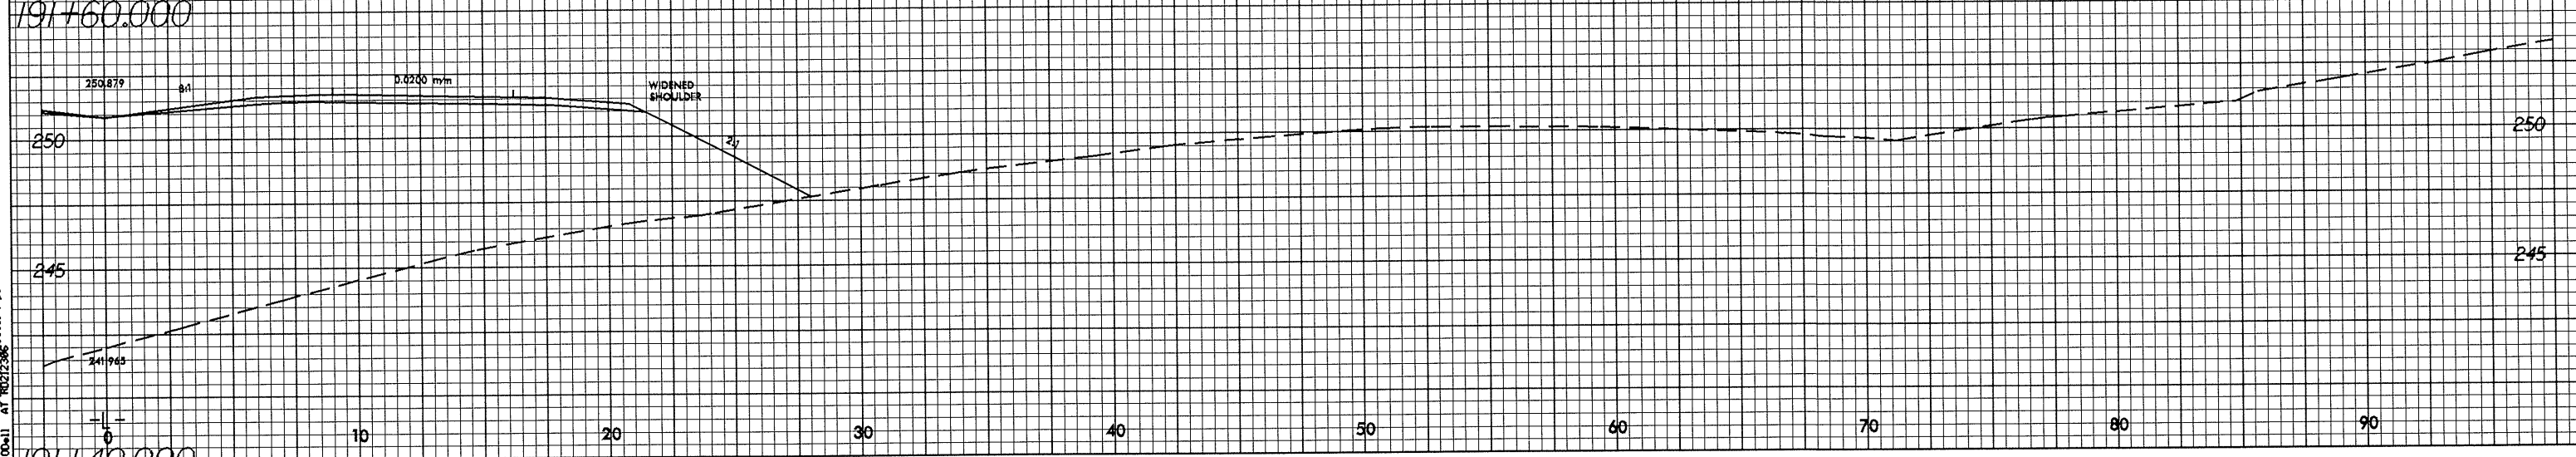


0/26/29

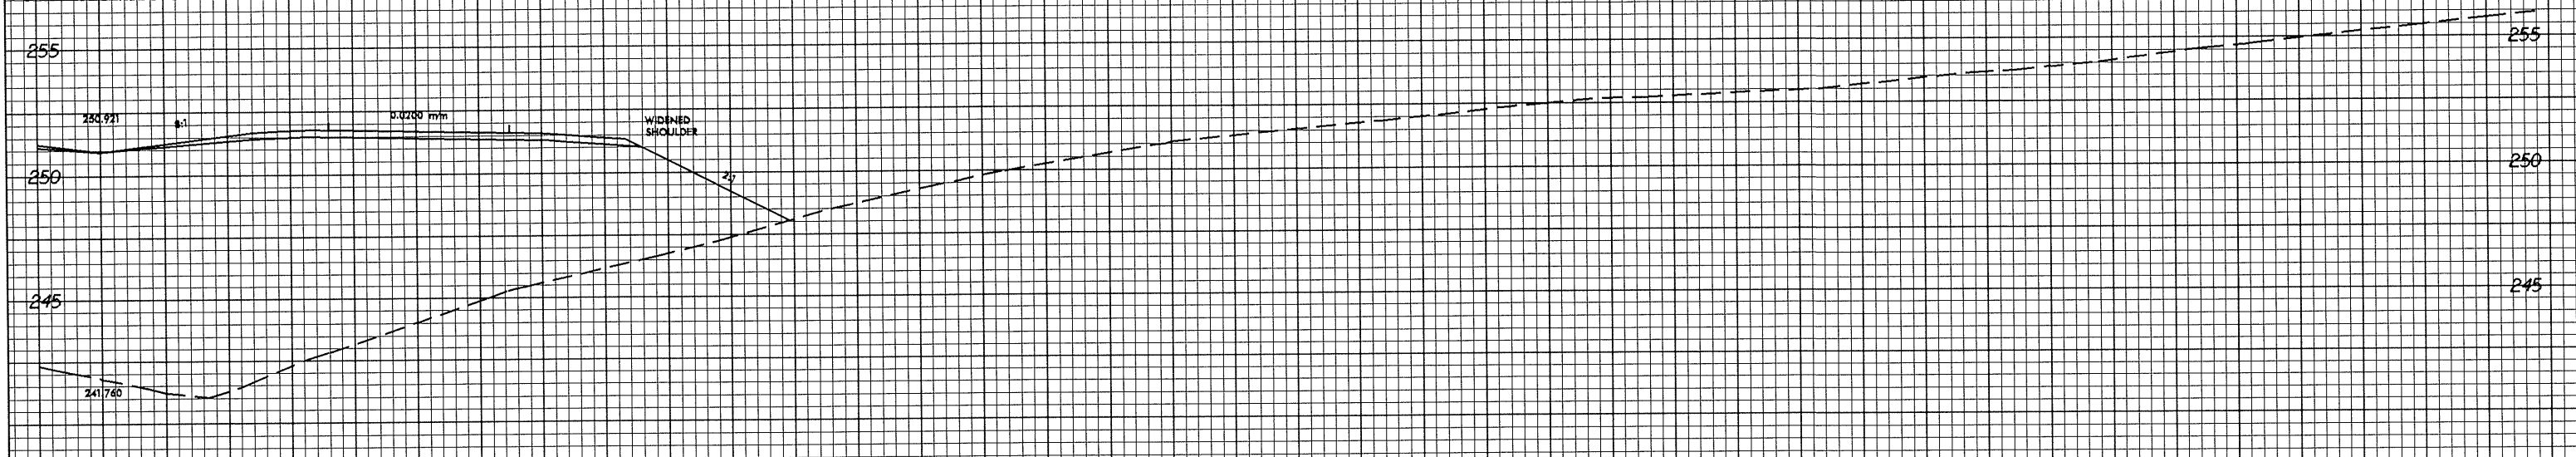

|                       |           |
|-----------------------|-----------|
| PROJECT REFERENCE NO. | SHEET NO. |
| R-2206C               | X-20      |

0 10 20 30 40 50 60 70 80 90

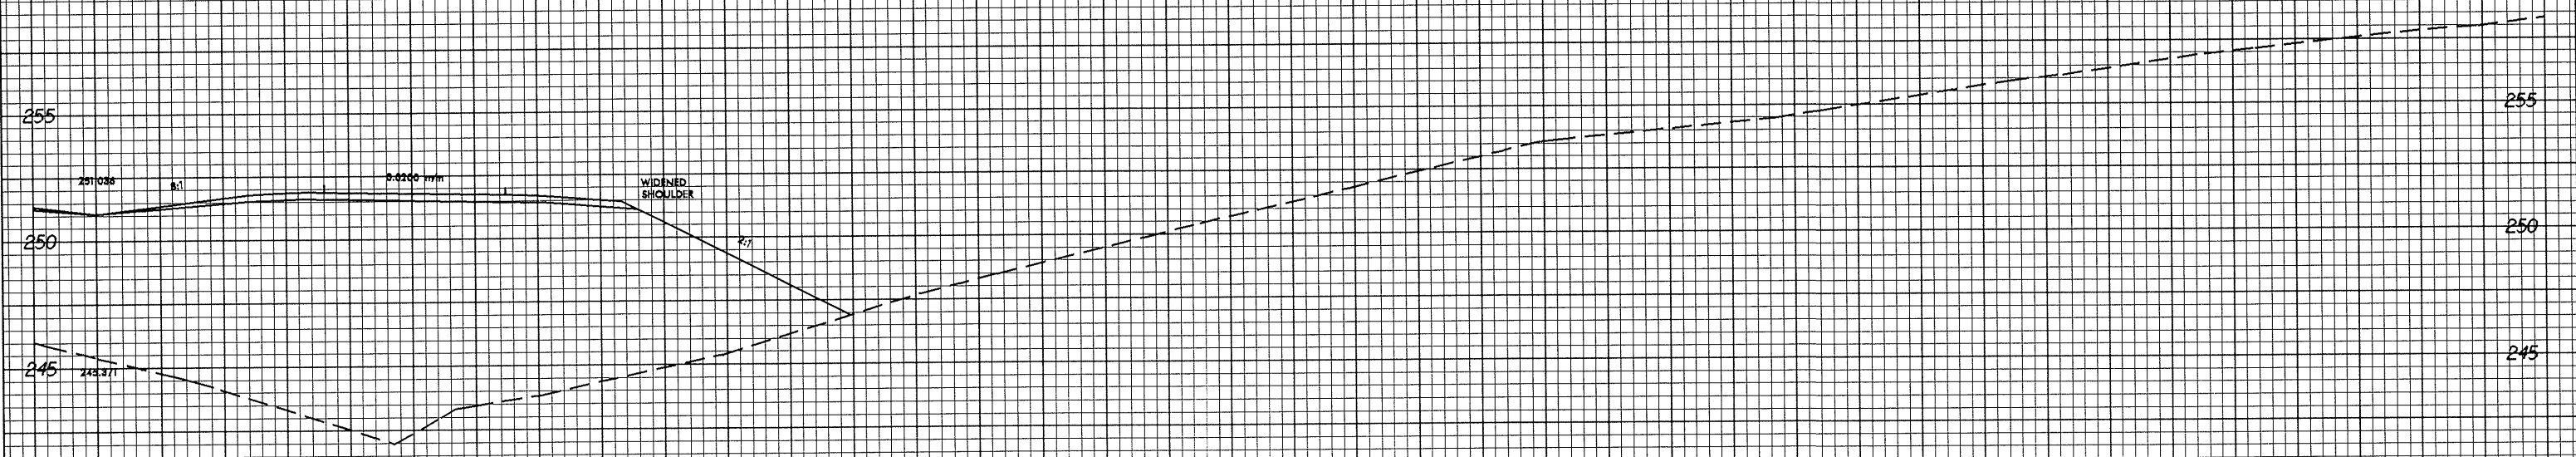

28-MAY-2004 8:10:18  
PLOT0011 AT 1027256