



0.25/0.50

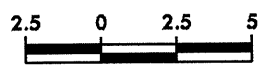

PROJECT REFERENCE NO. R-2206C	SHEET NO. X-15
----------------------------------	-------------------

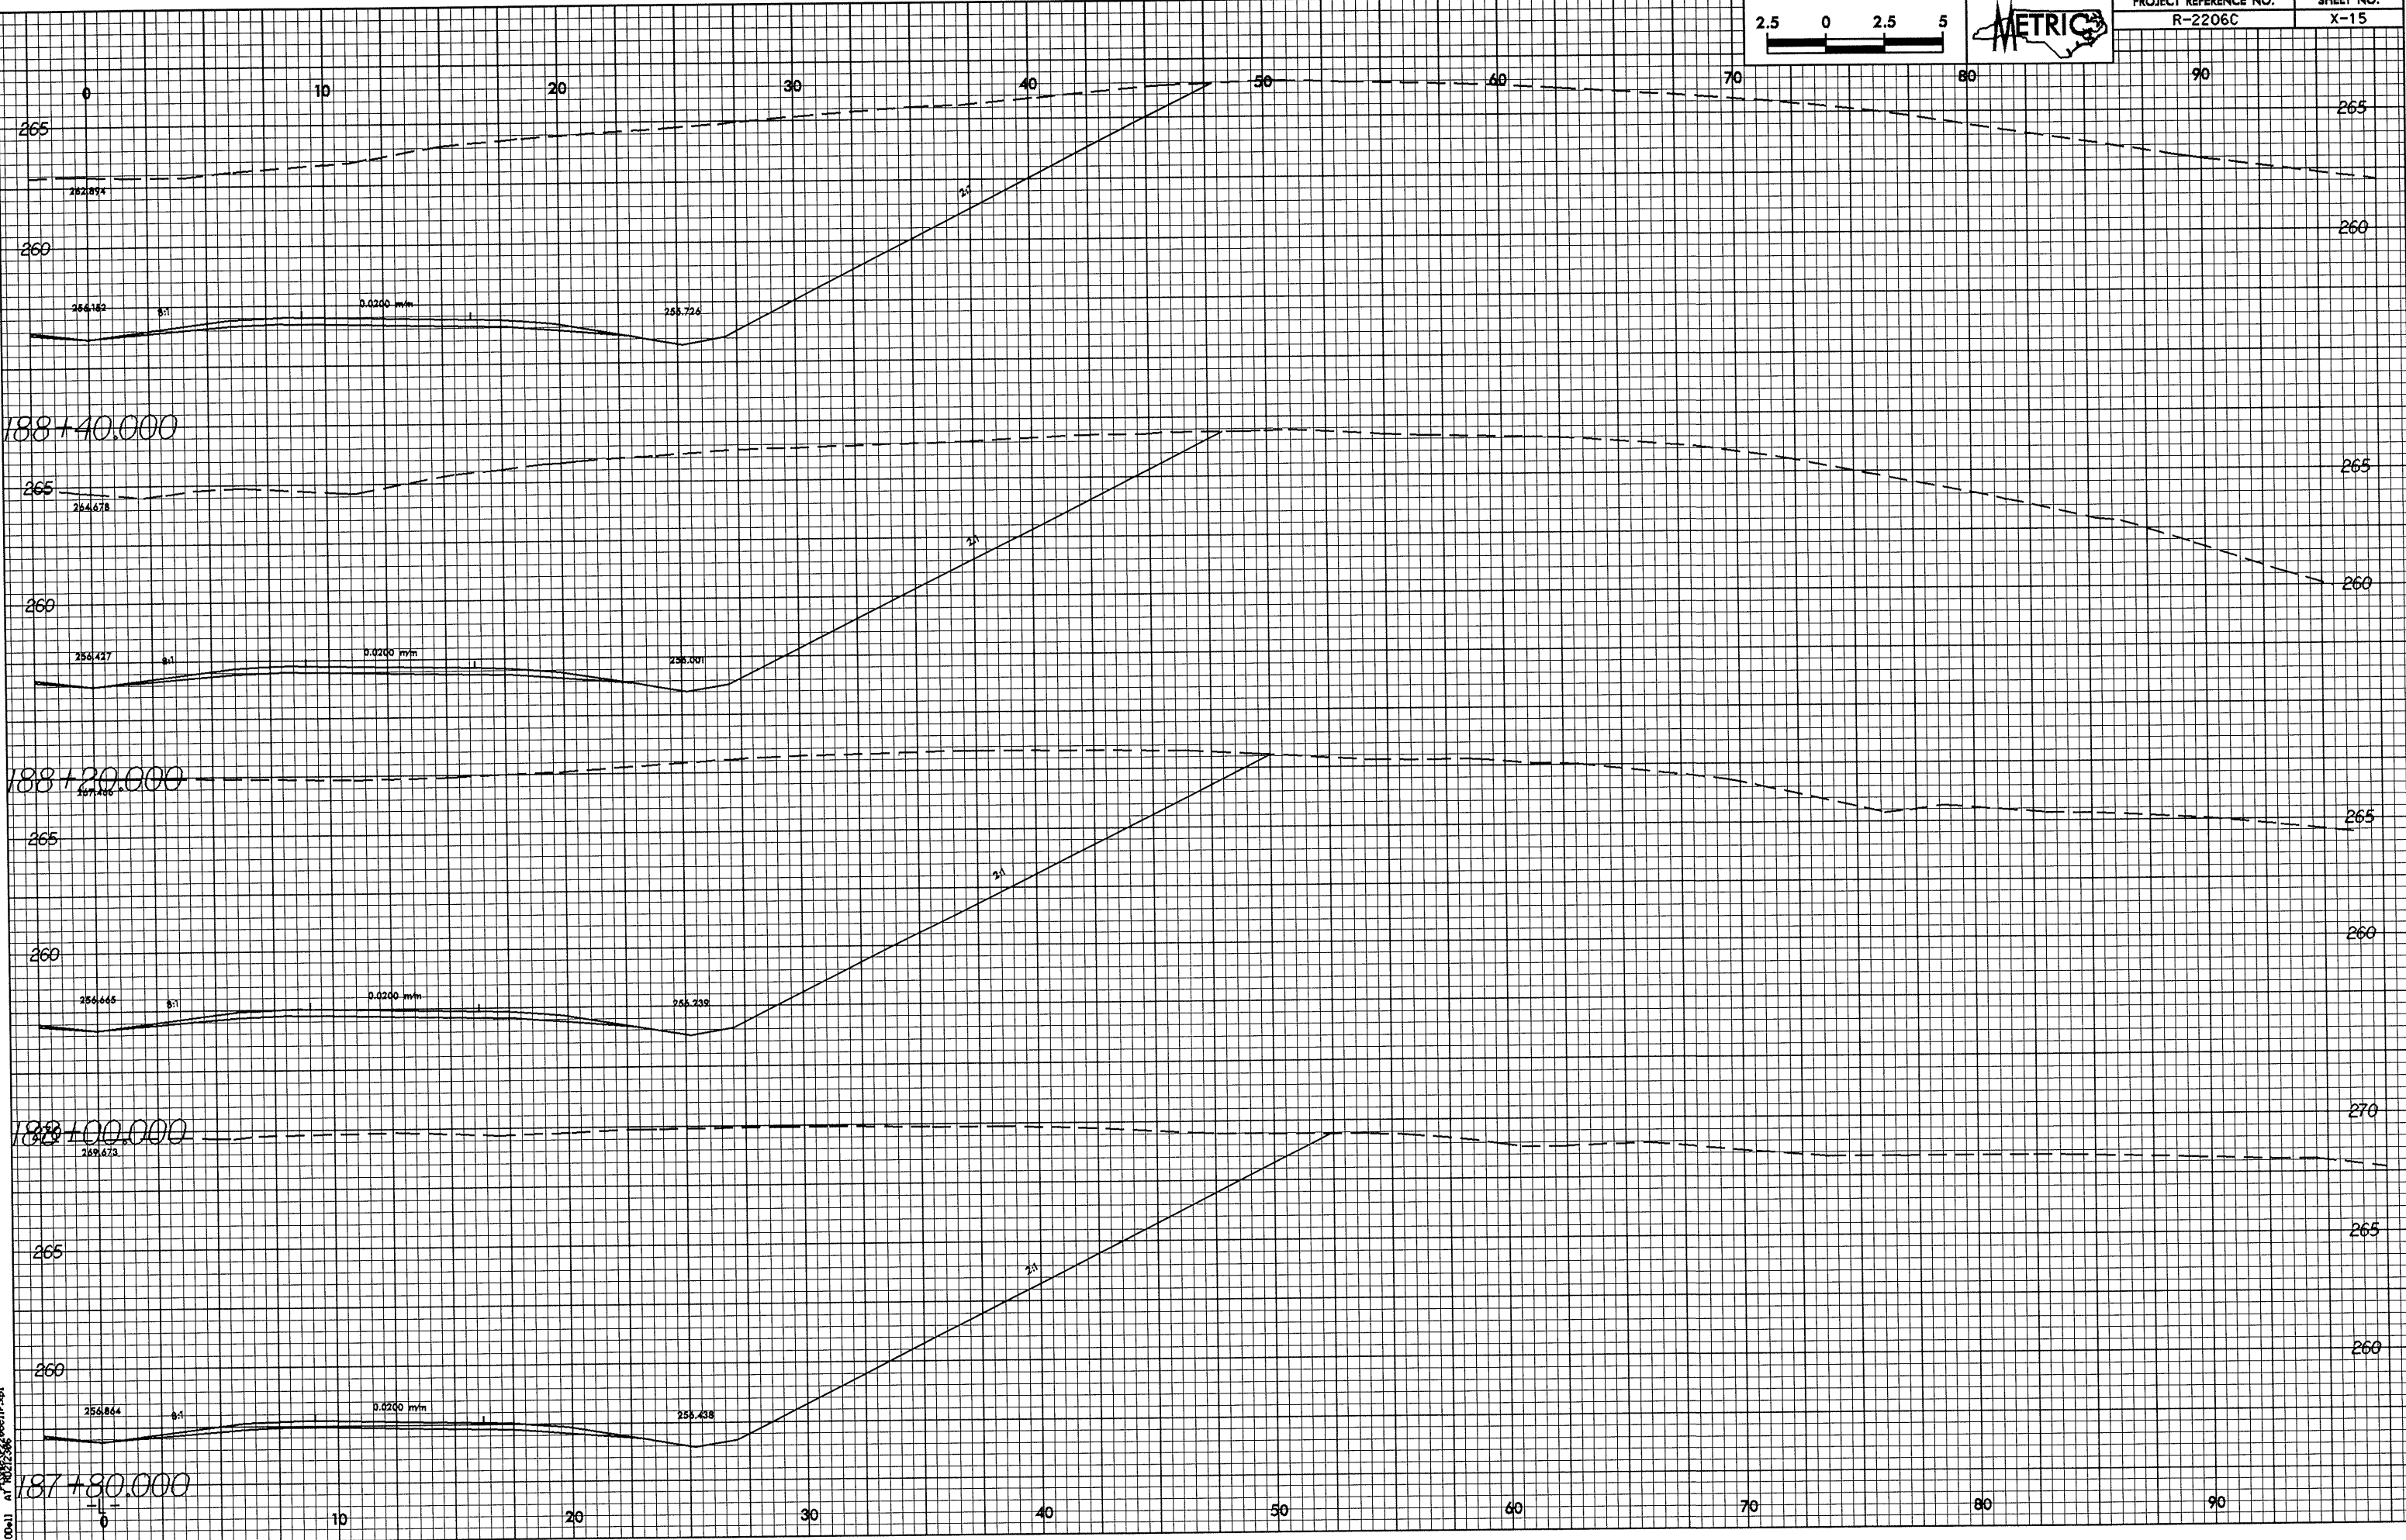

28-MAY-2004 07:02 206c-11r-x01  
RE:00=11 AT 10/27/2006