



10/26/09

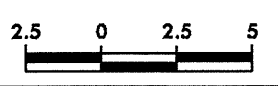

PROJECT REFERENCE NO. R-2206C	SHEET NO. X-12
----------------------------------	-------------------

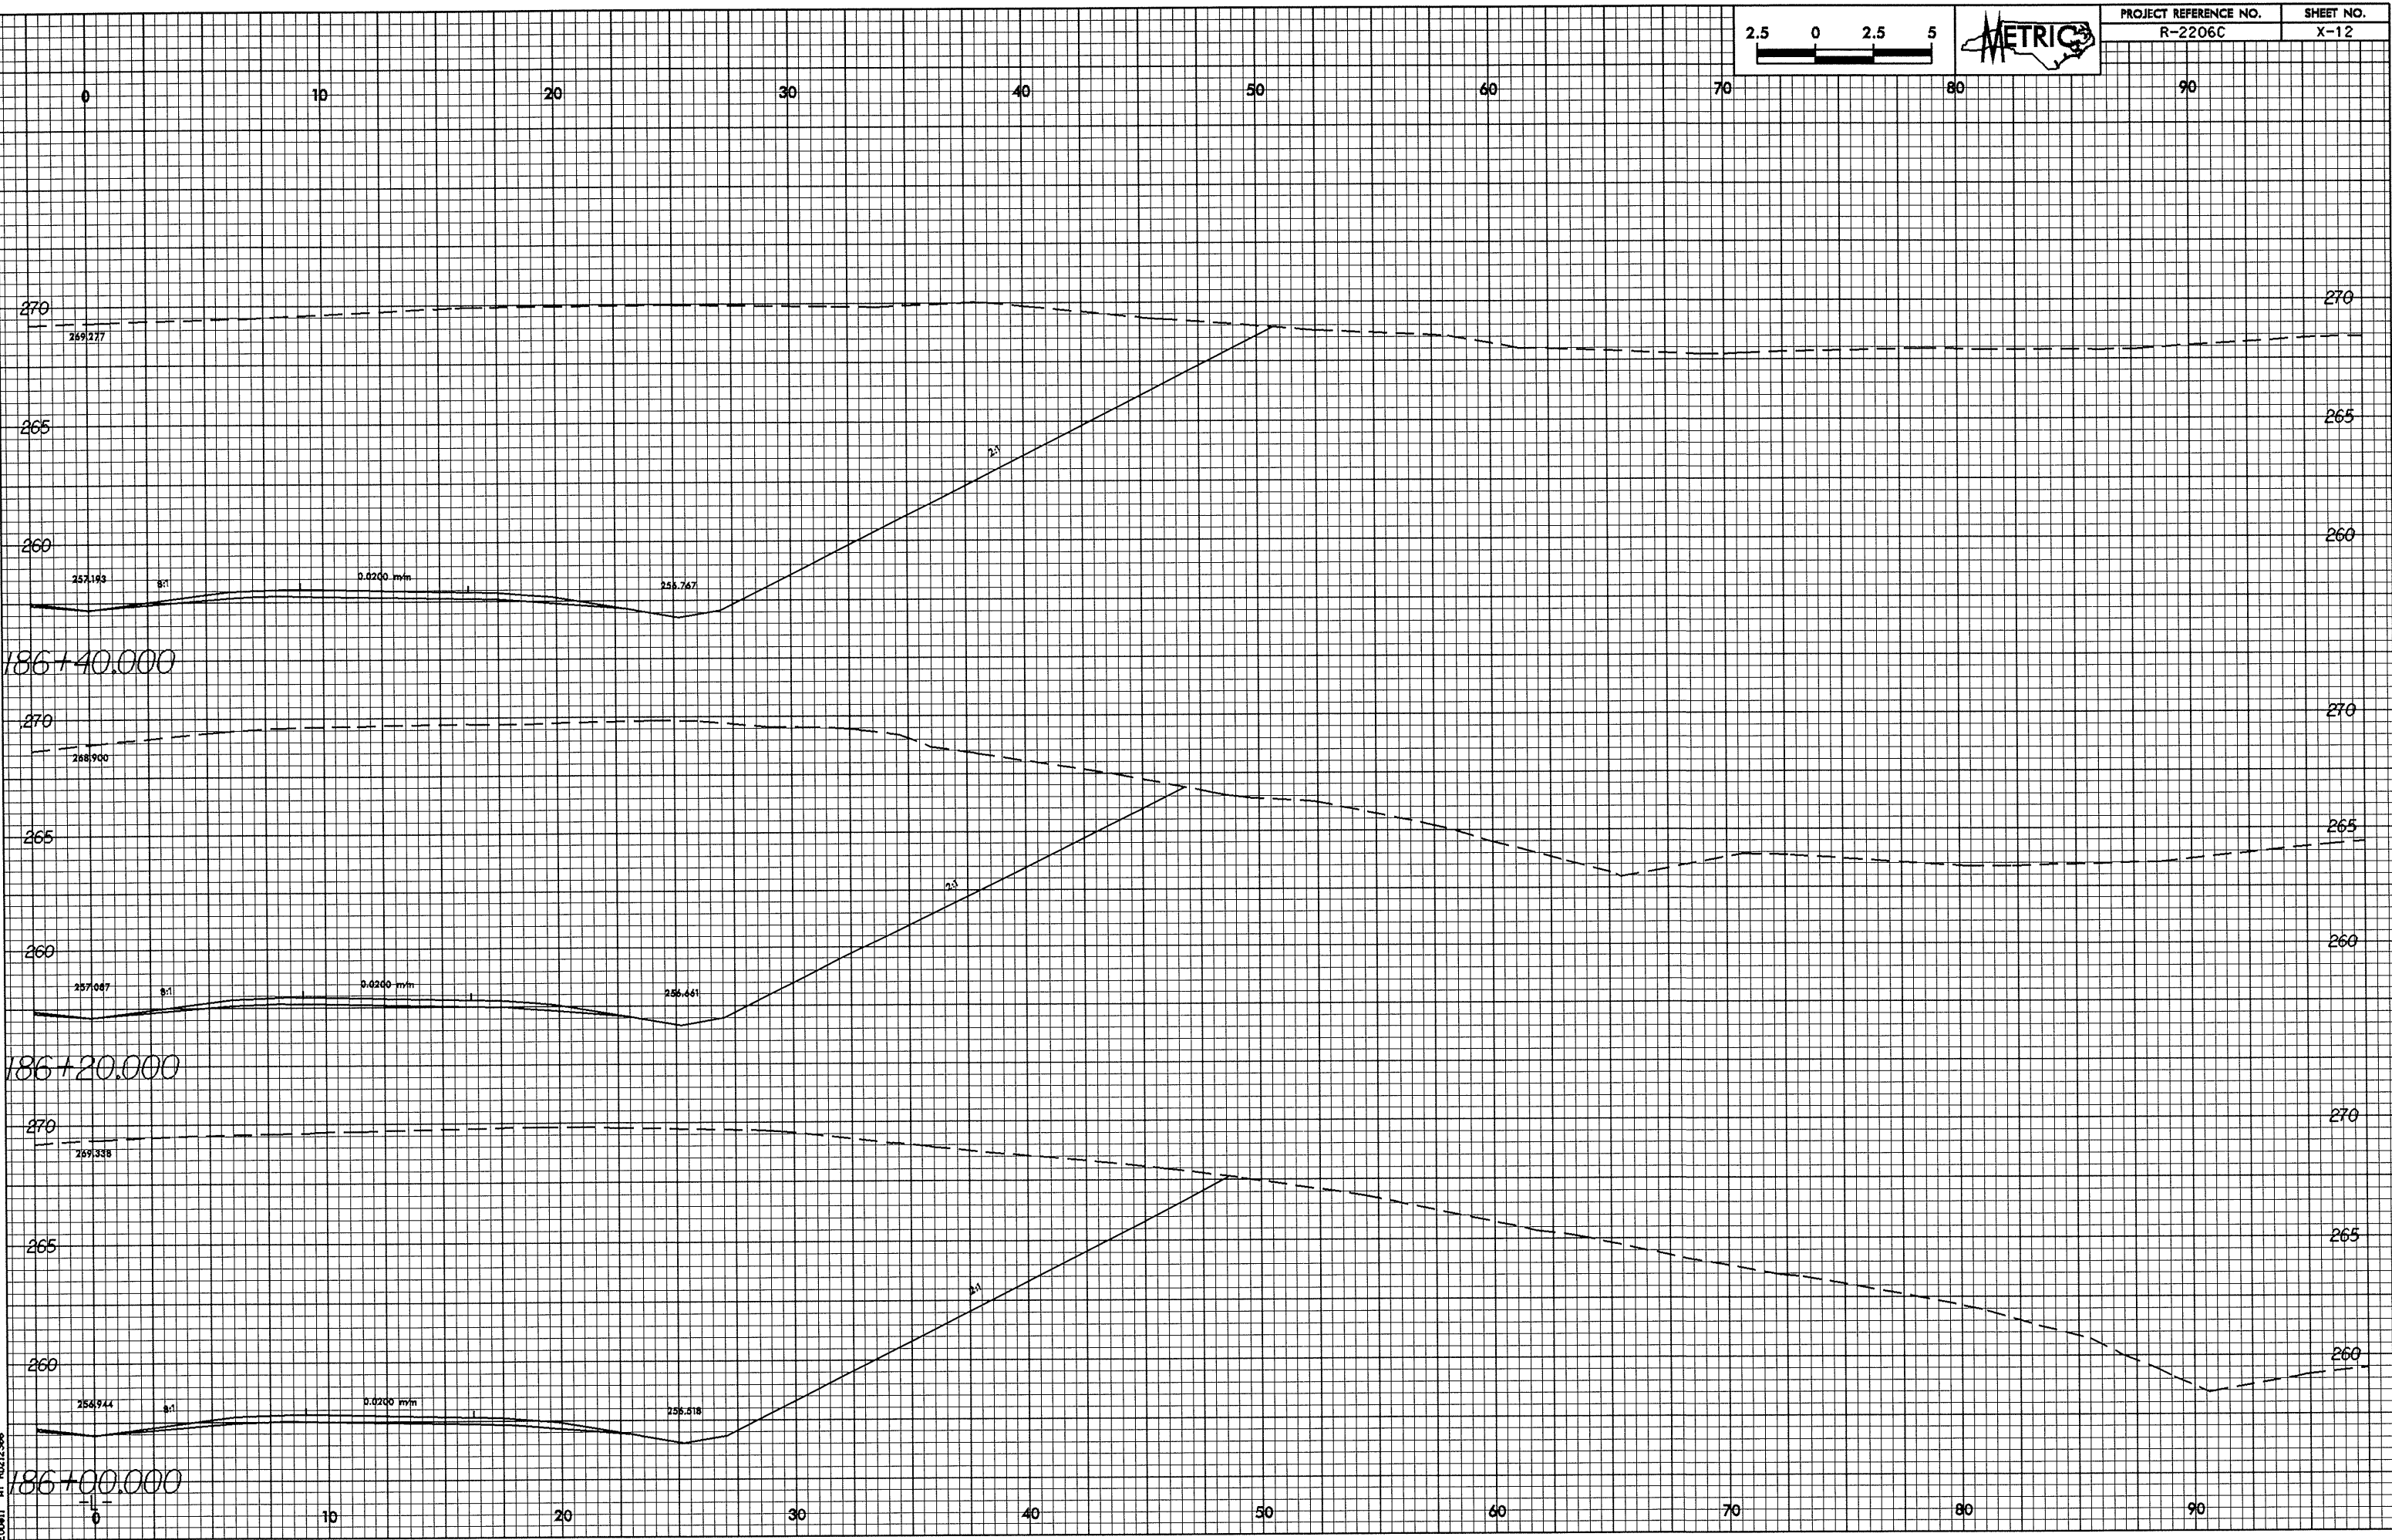

26-MAY-2004 07:07
 RE:00a11 AT 10/26/09