



07/26/08

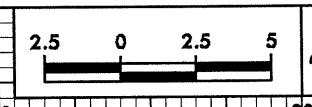

PROJECT REFERENCE NO.	SHEET NO.
R-2206C	X-11

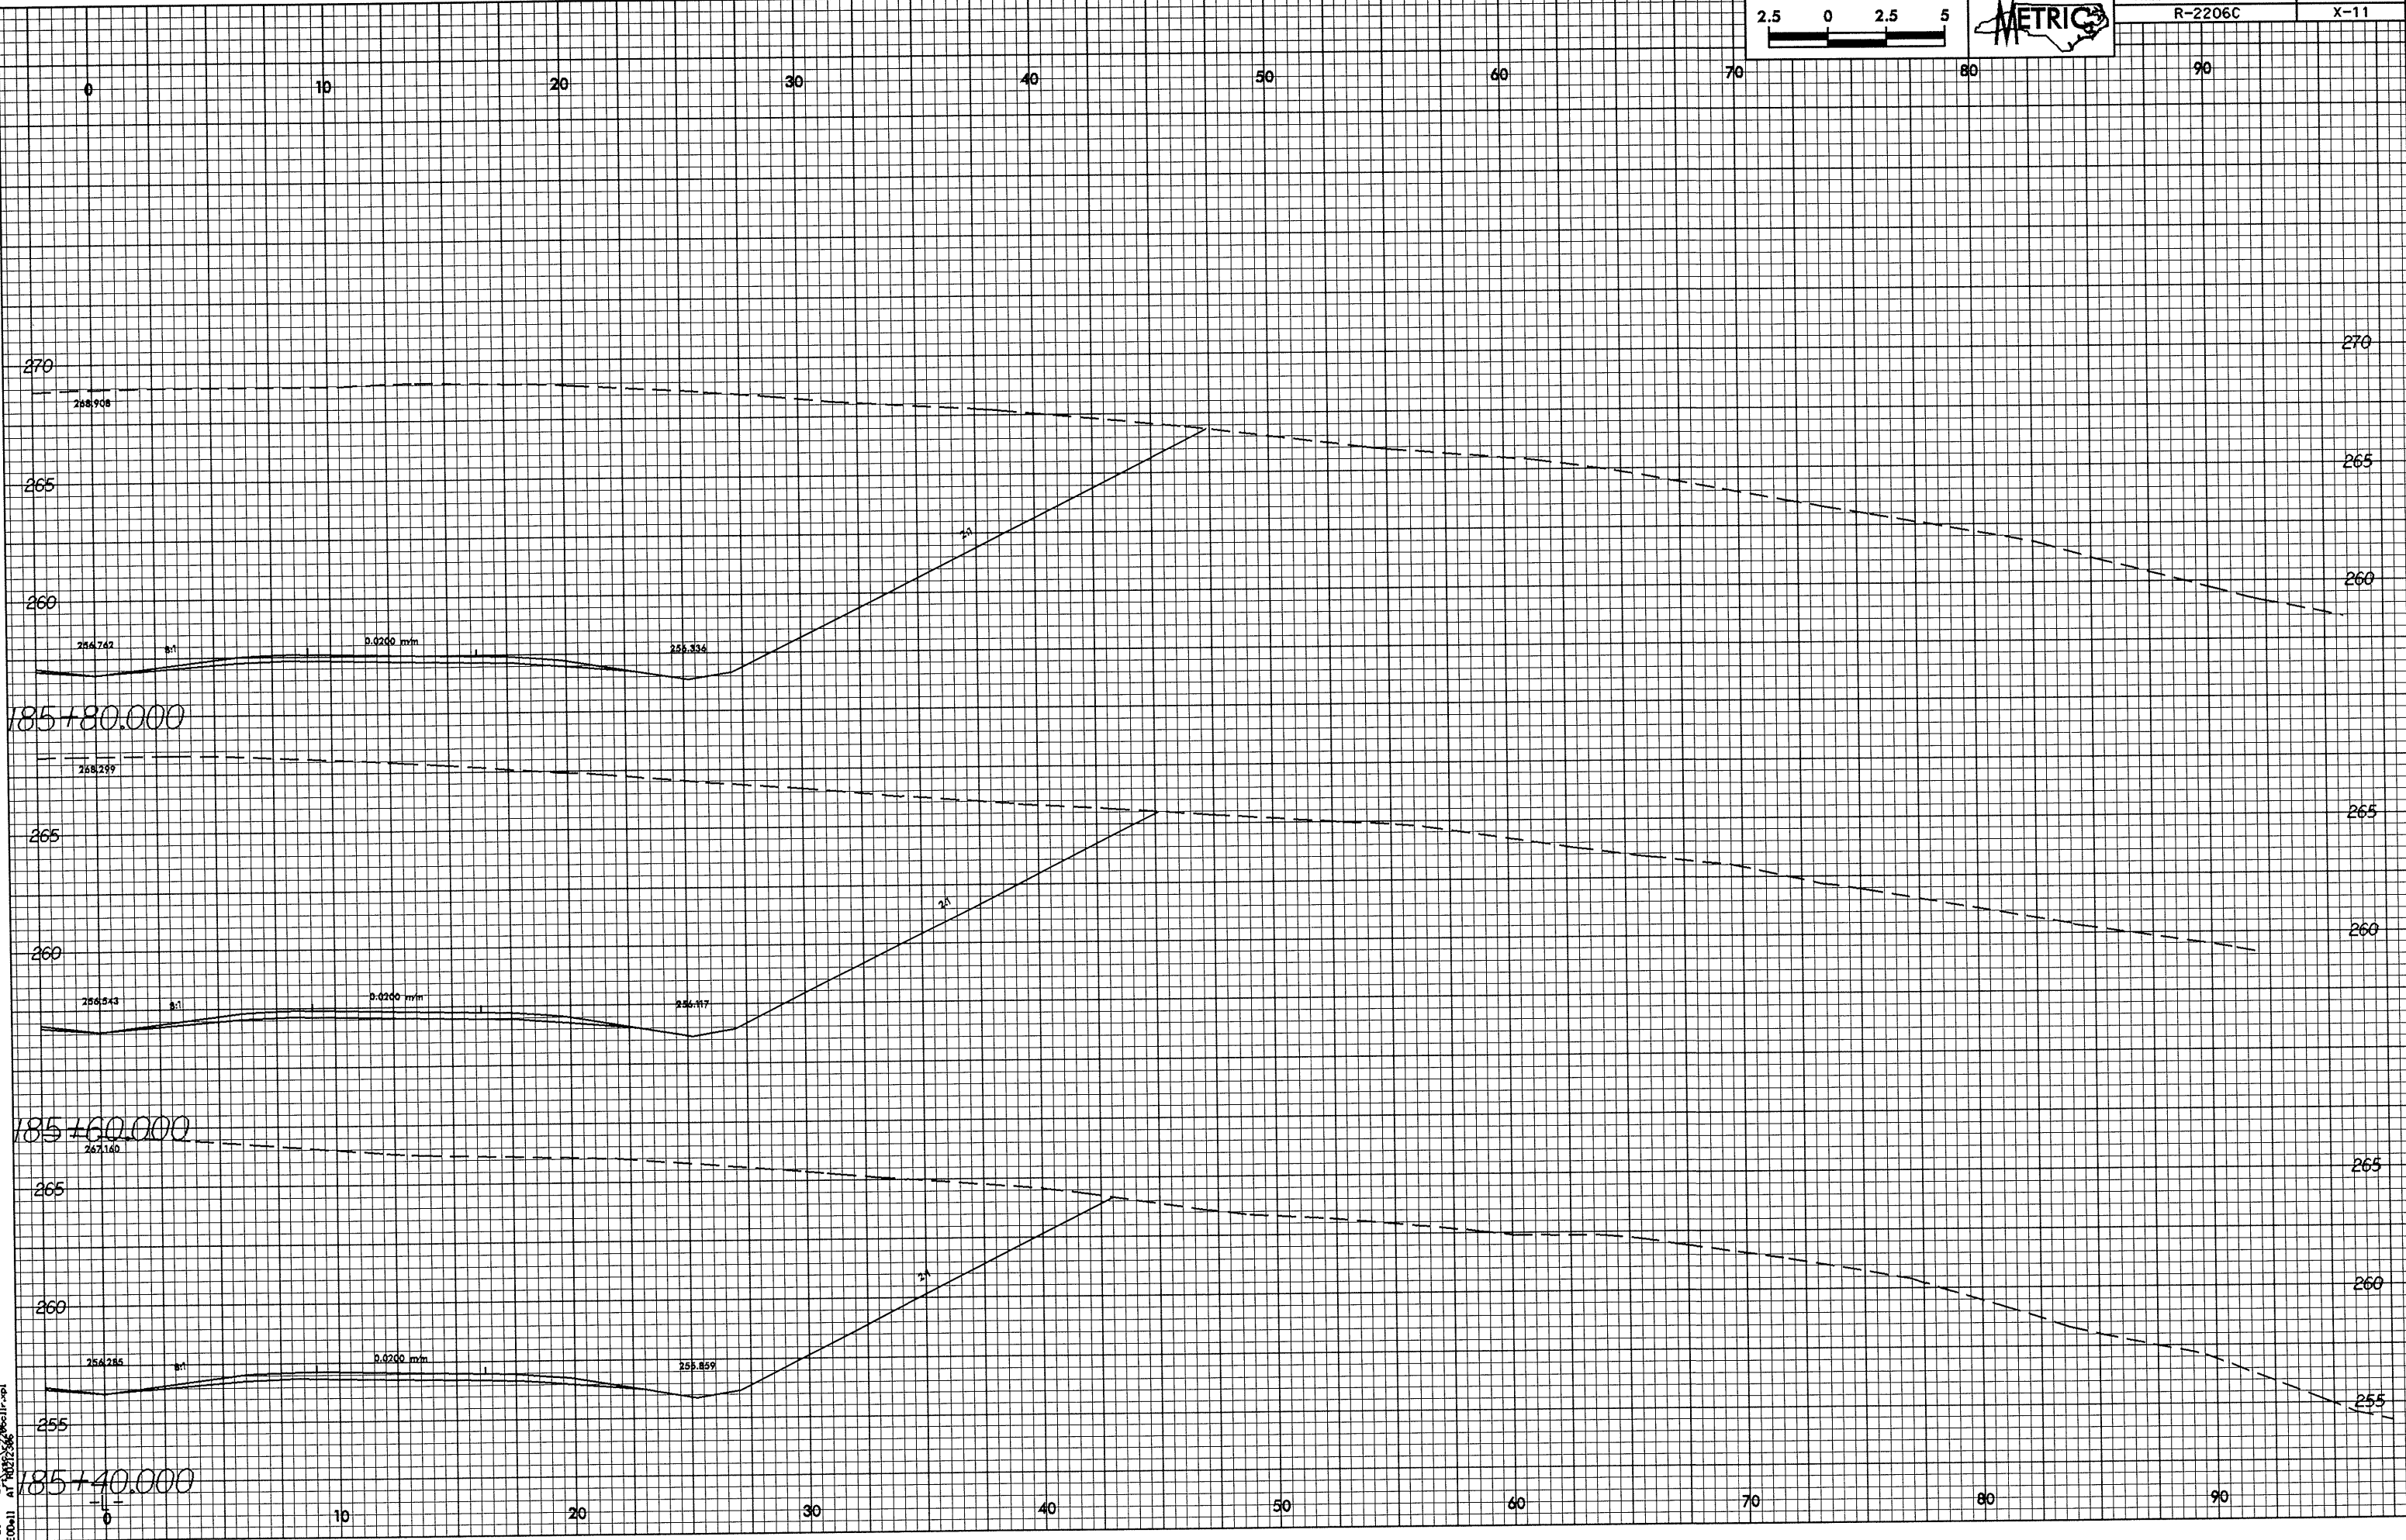

28-MAY-2004 07:55:06c:\11-r-ep
 RE00a11 AT 10072366