



0.25/0.25

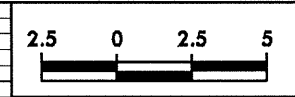

PROJECT REFERENCE NO.	SHEET NO.
R-2206C	X-9

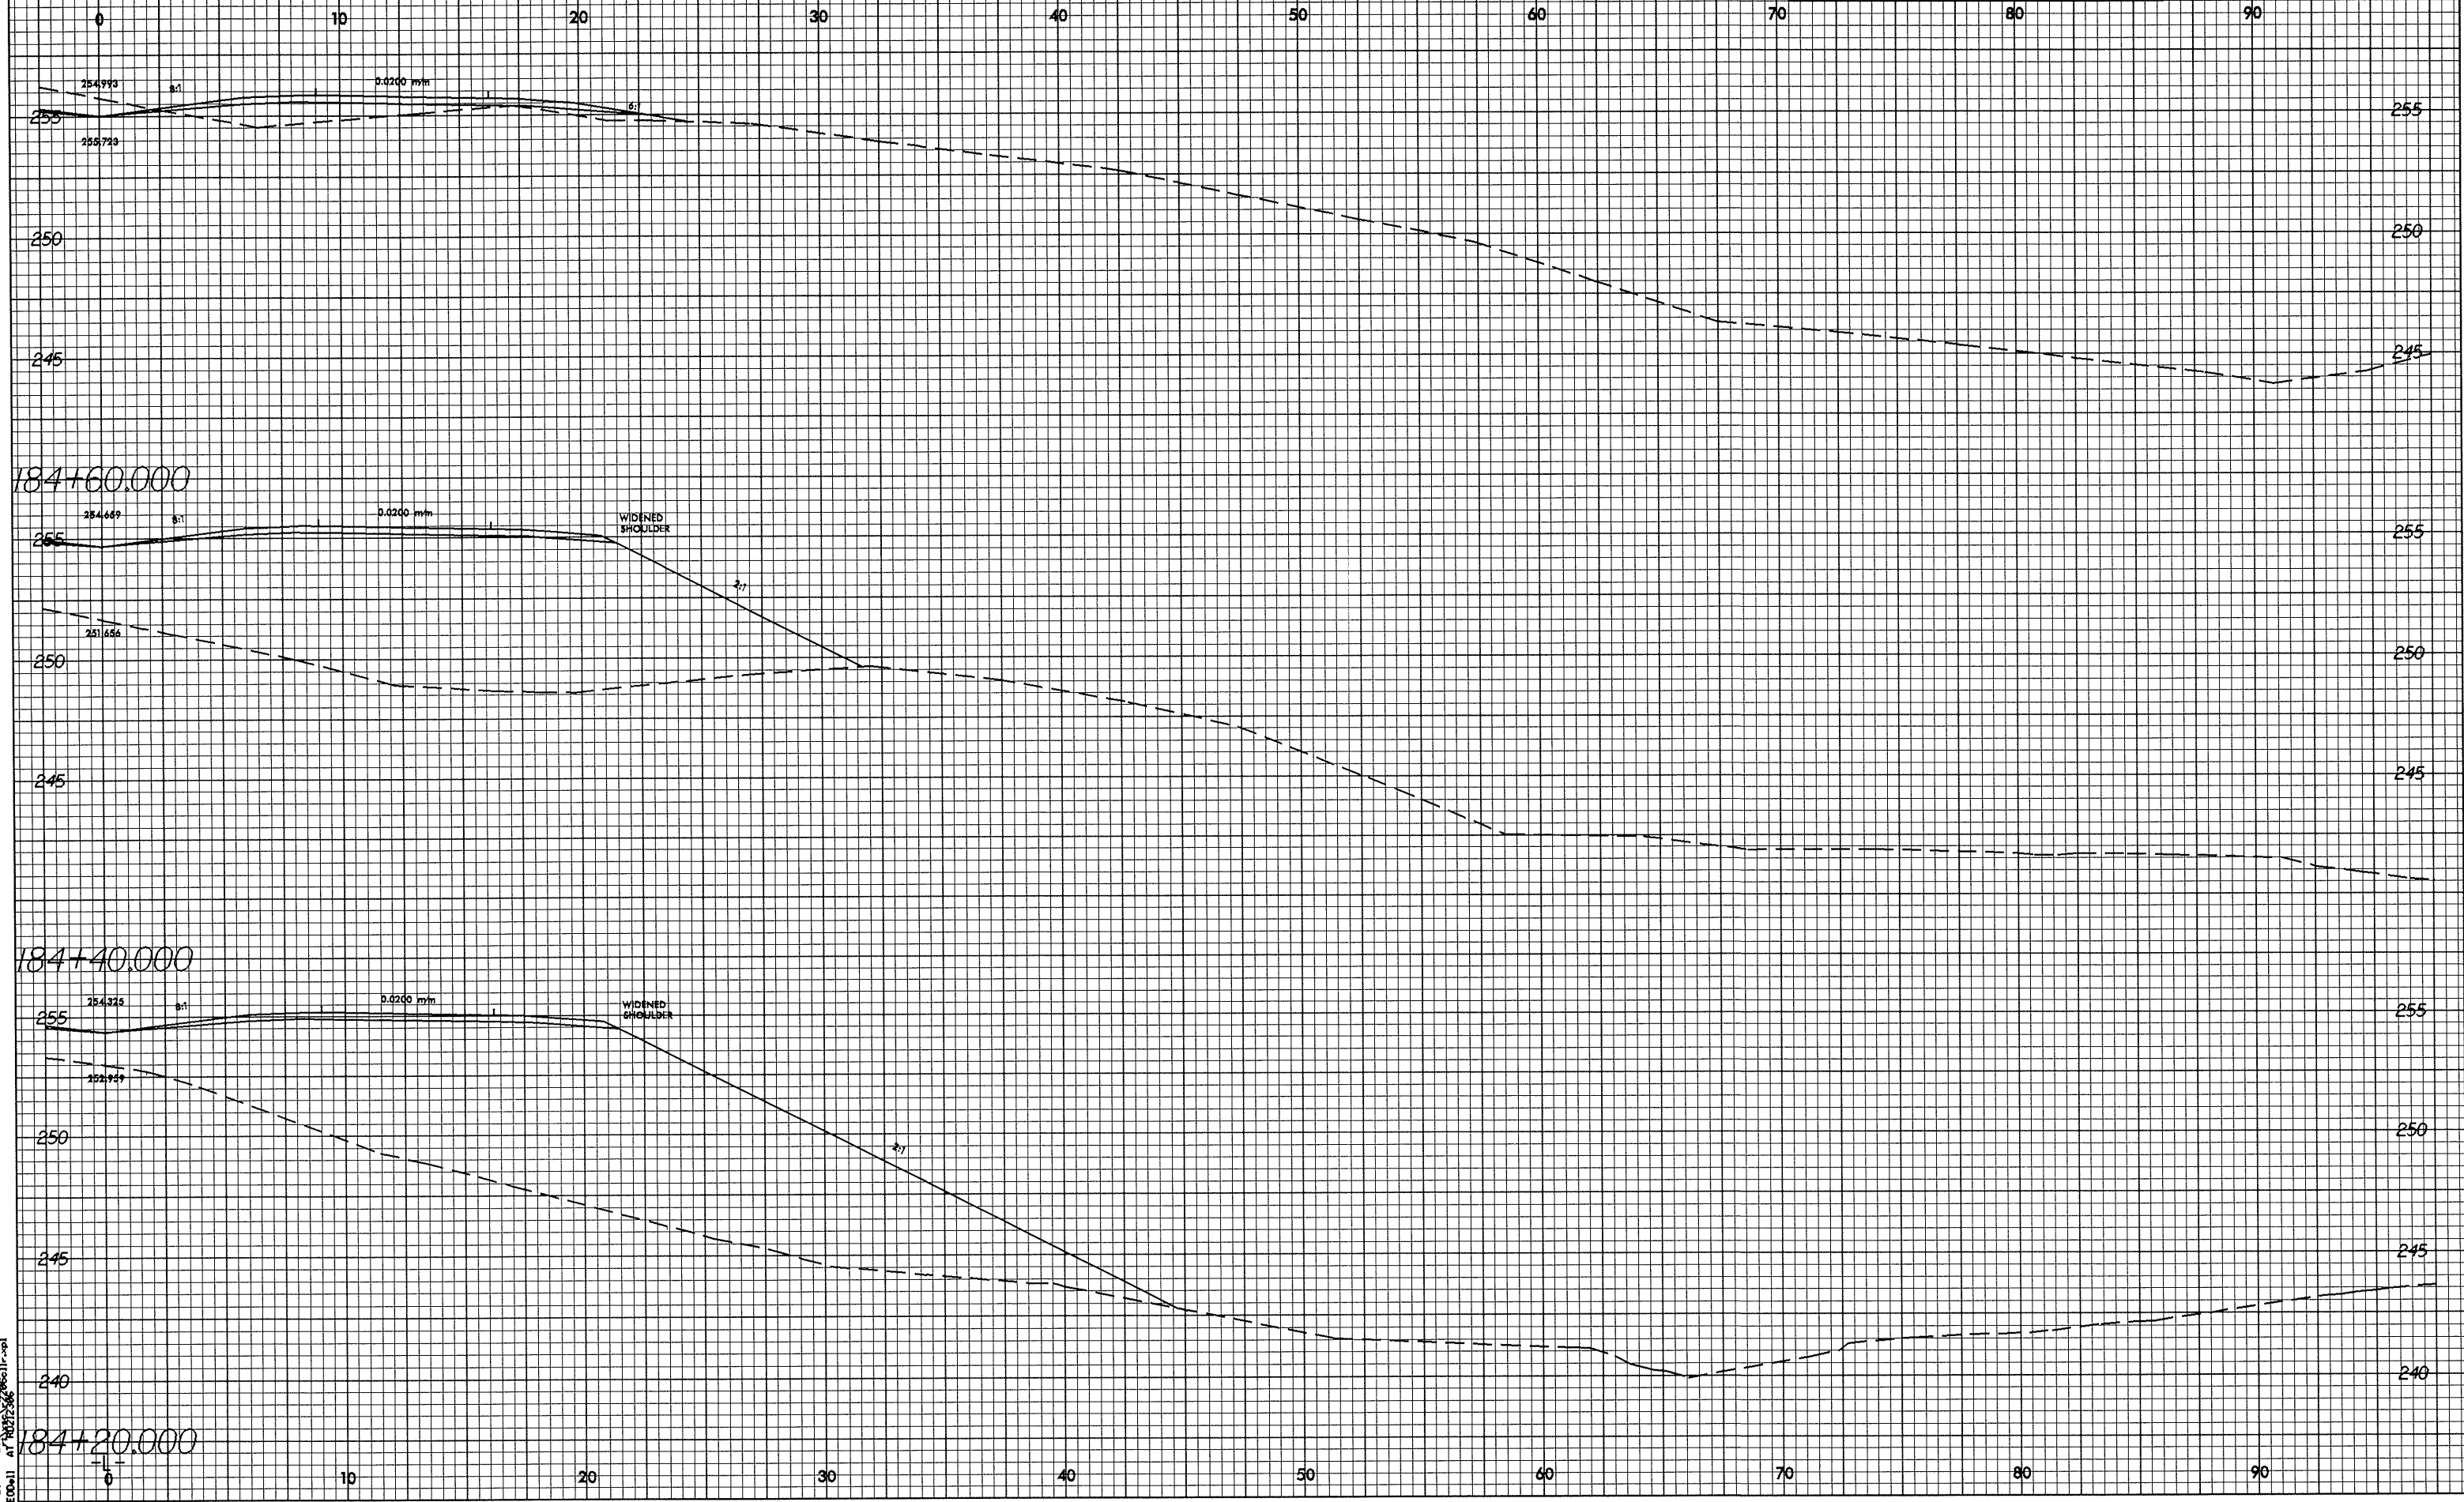

28-May-2004 8:05 AM  
 REC00a11 AT 10/27/2006