



0.0000

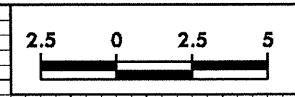

PROJECT REFERENCE NO.
R-2206C

SHEET NO.
X-8

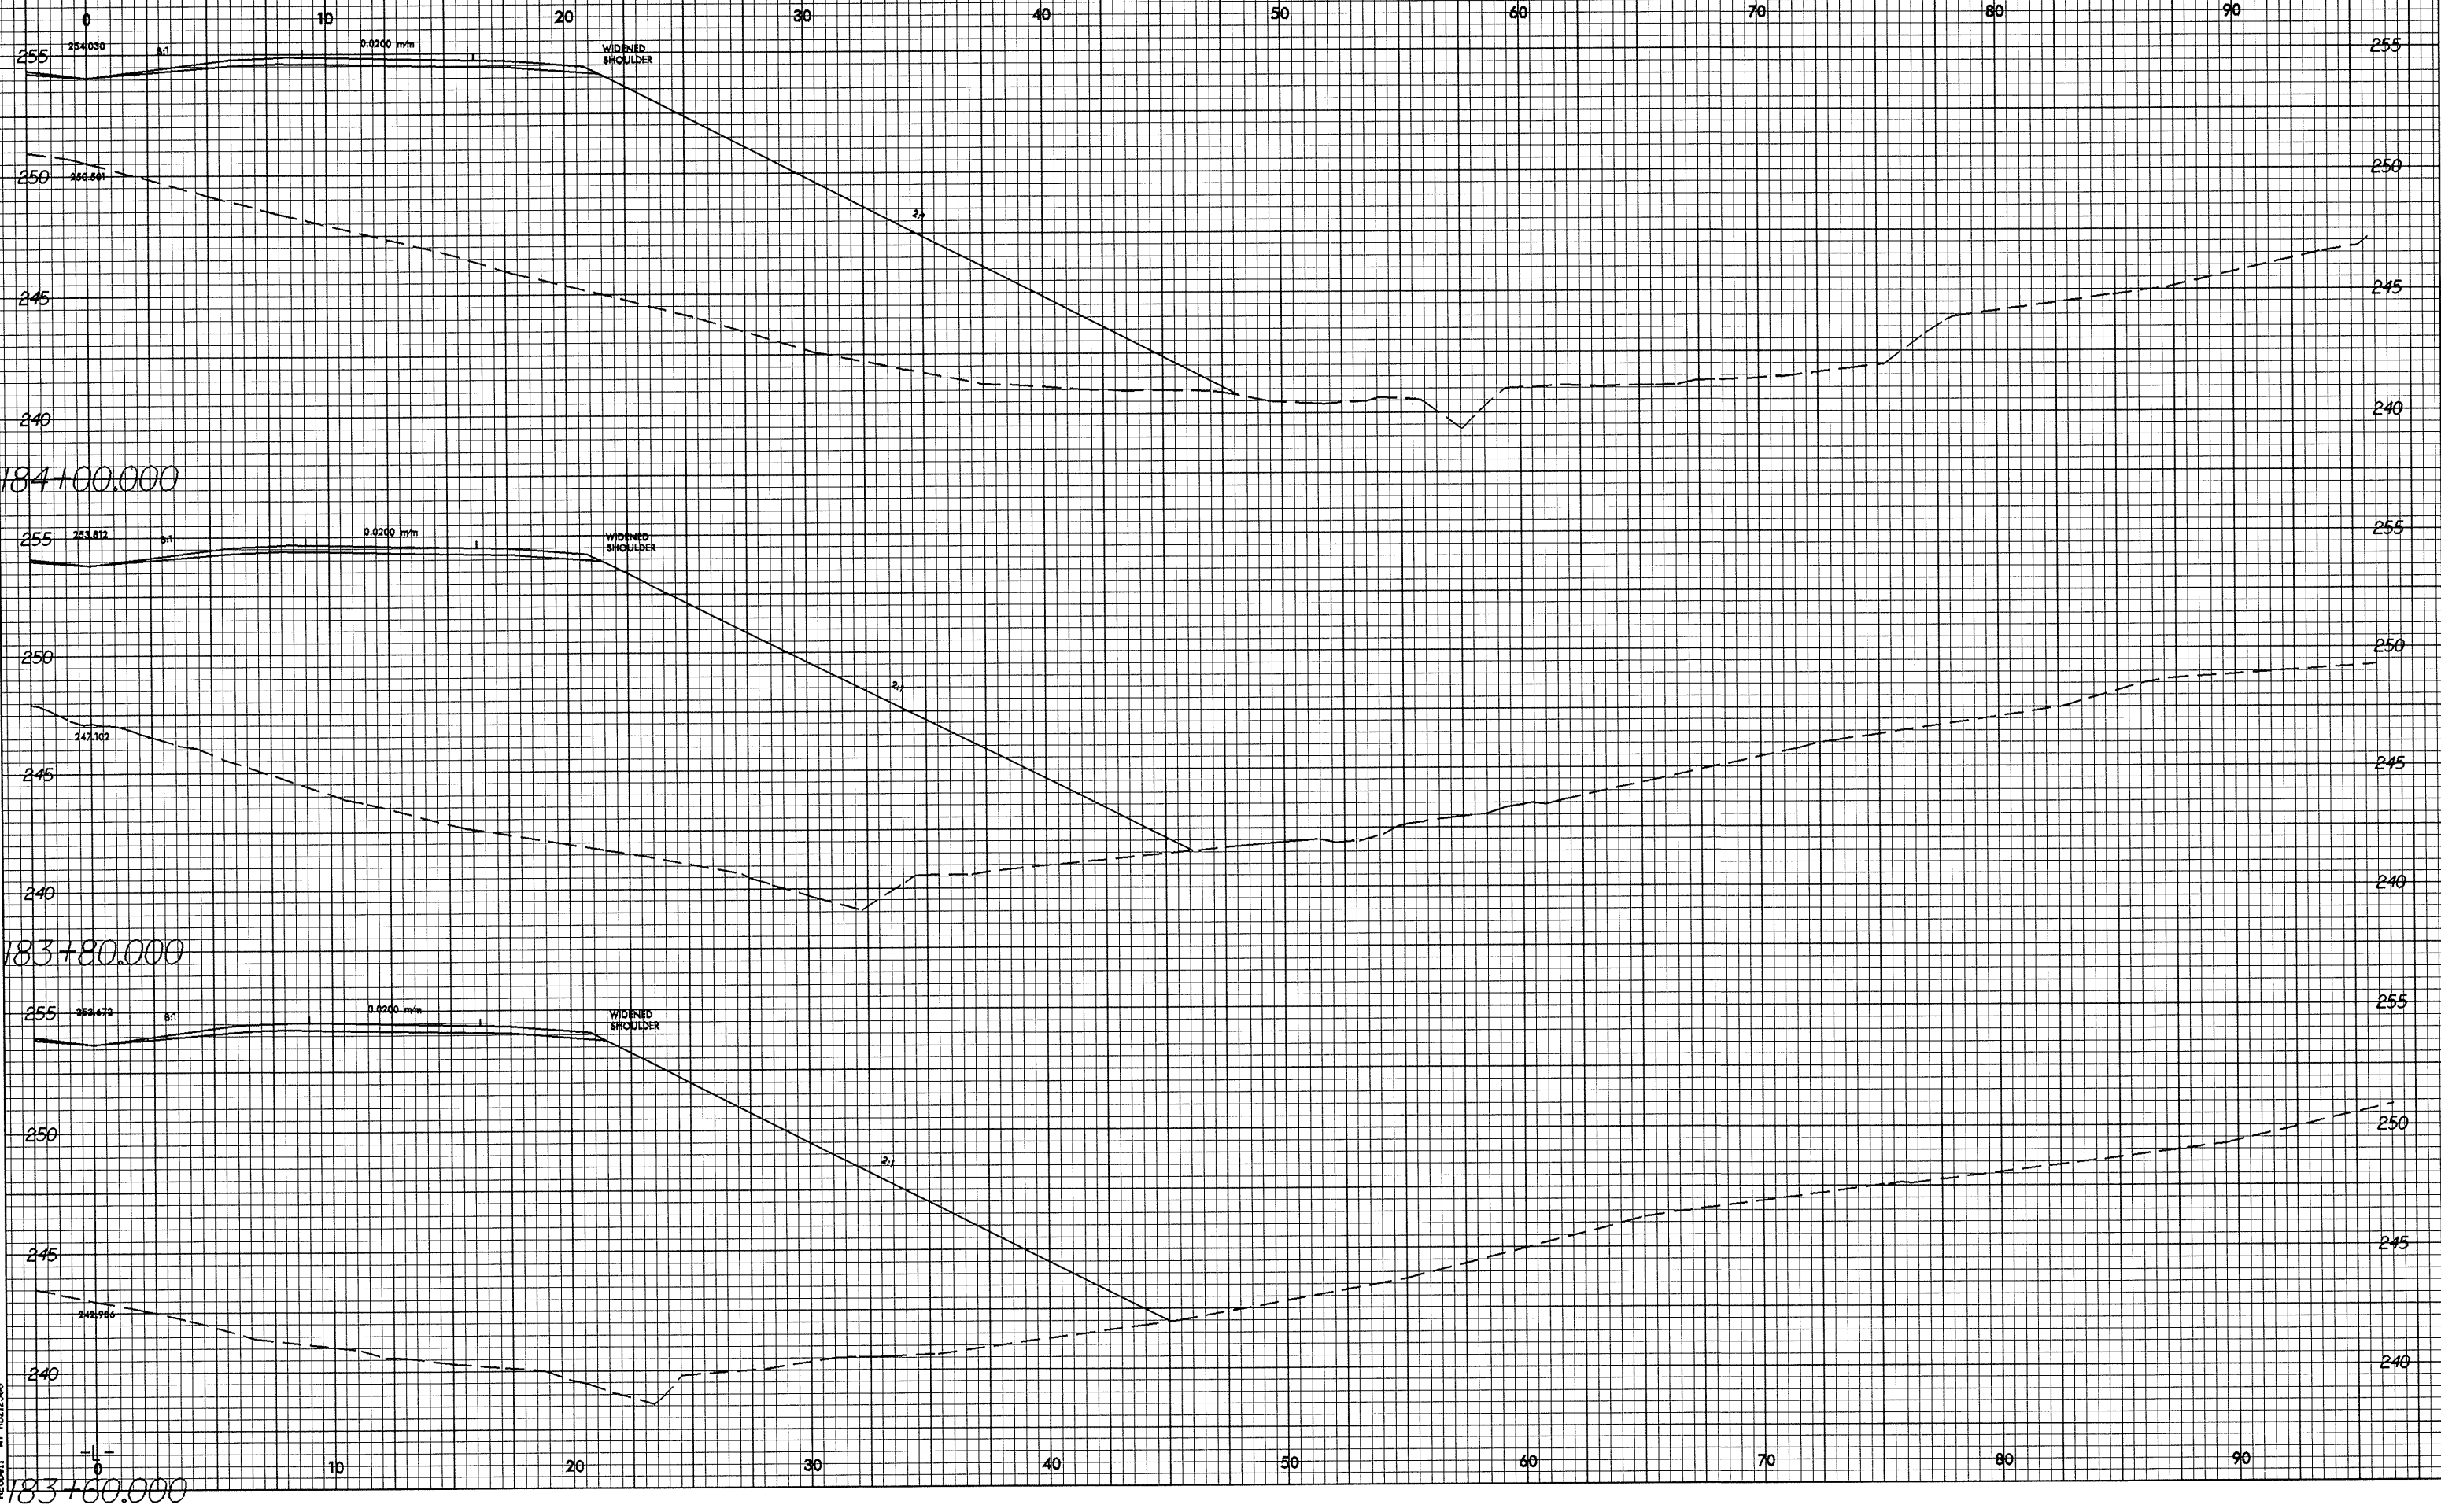

28-MAY-2004 07:05:36
REC0011 A1 10073666011-001