
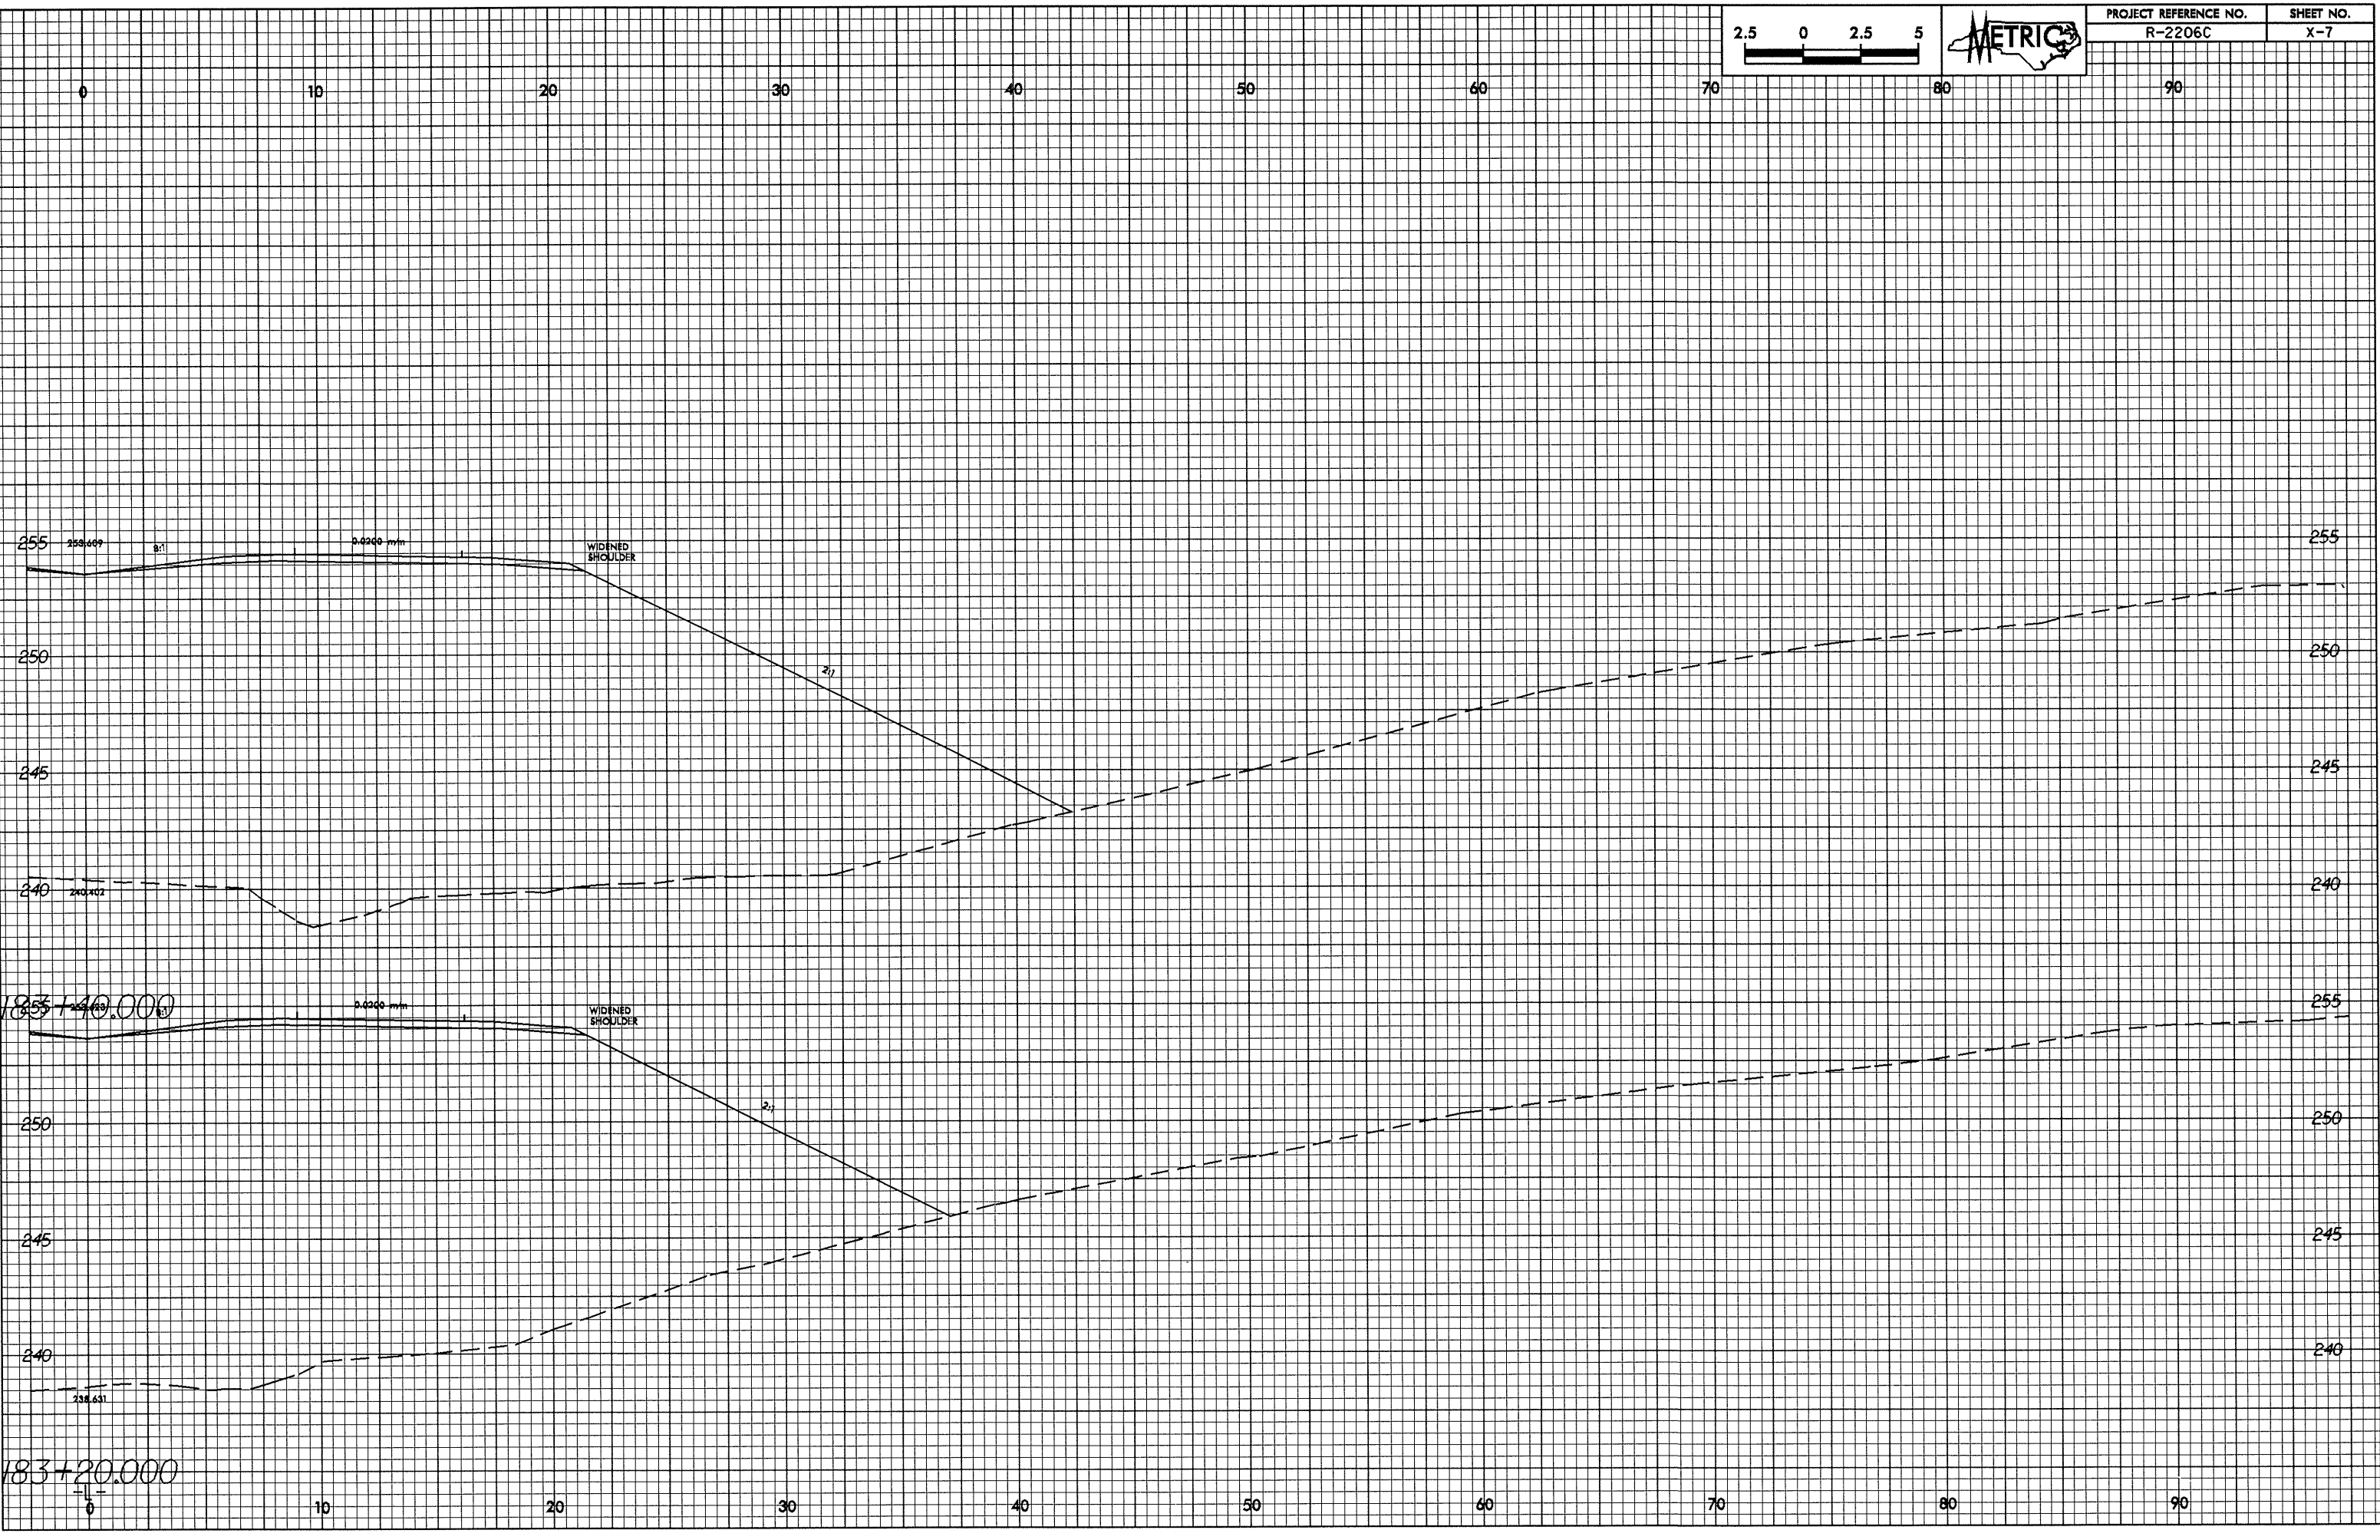


10/26/08

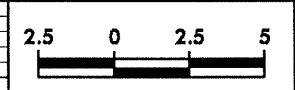

28-MAY-2004 07:05 206c11r-vol
RE 00a11 AT 10/27/08