



10/26/08

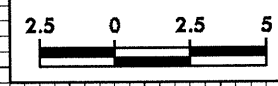

PROJECT REFERENCE NO.	SHEET NO.
R-2206C	X-6

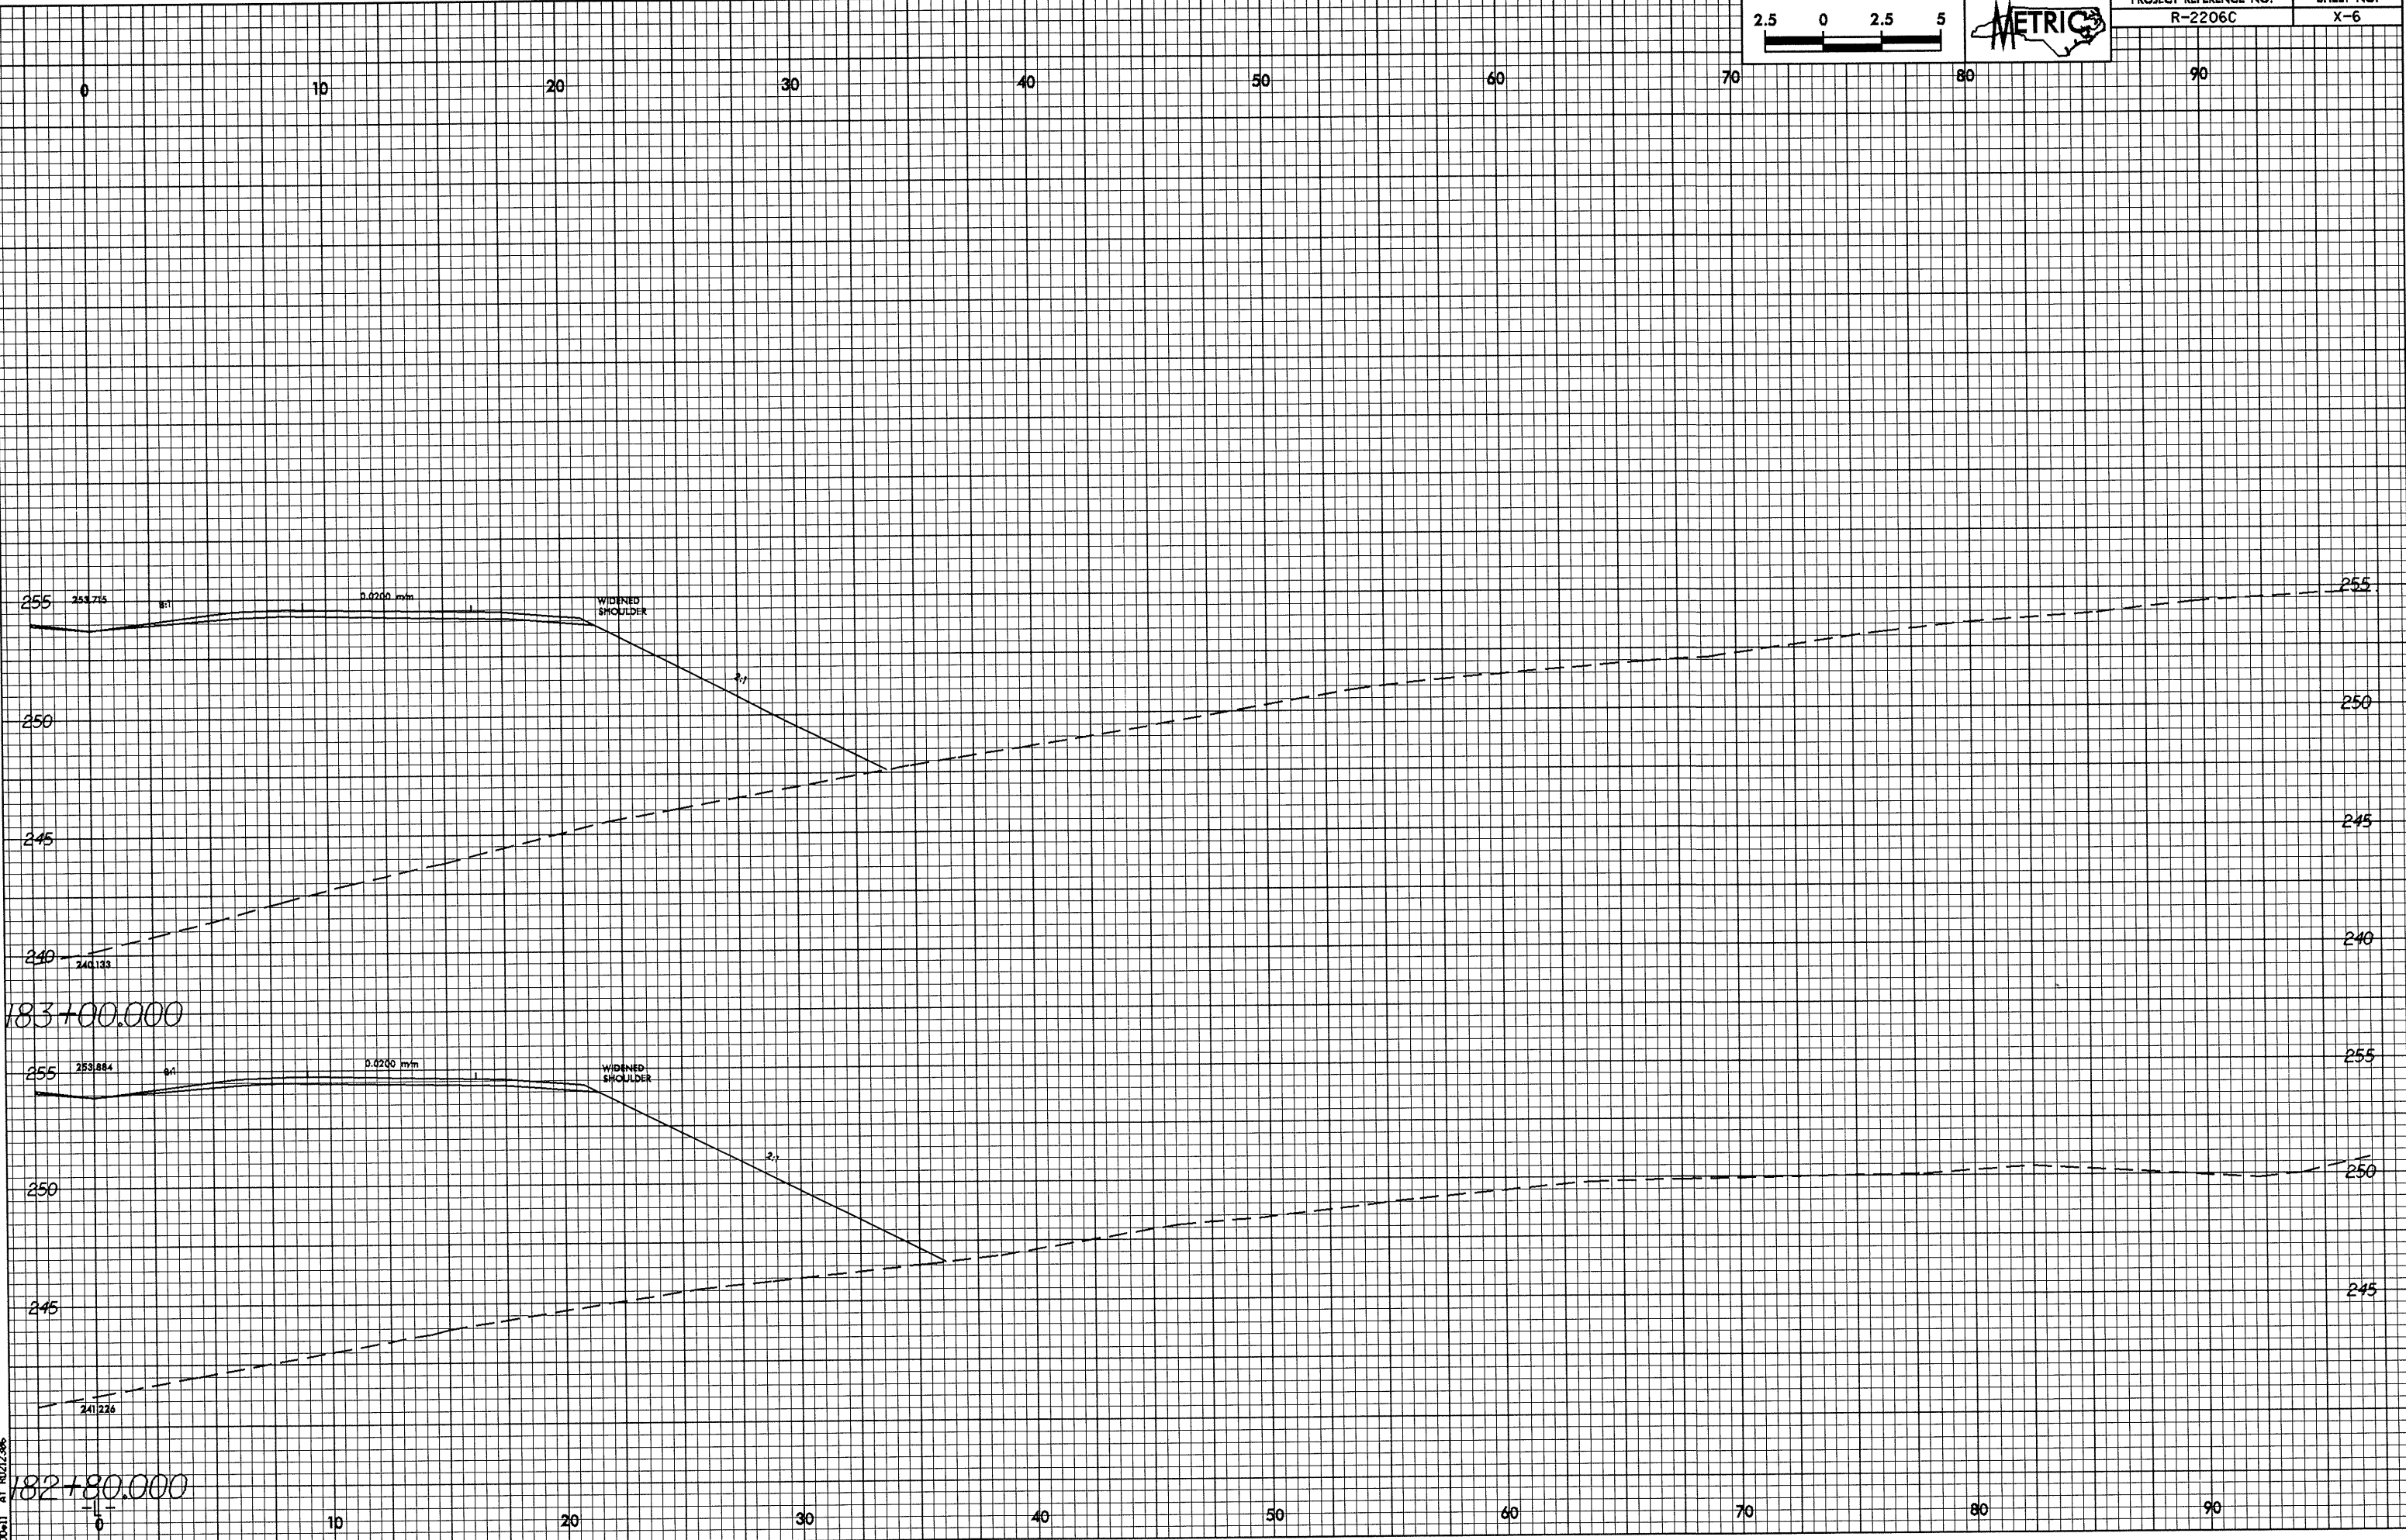

28-MAY-2004 07:04
 RECD:ll AT 10/26/08
 06c11r-sp