



10/26/98  
28-141-2004 07/03/2006-11-001  
R-2206C

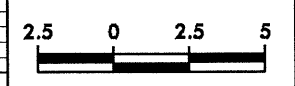

PROJECT REFERENCE NO.	SHEET NO.
R-2206C	X-5

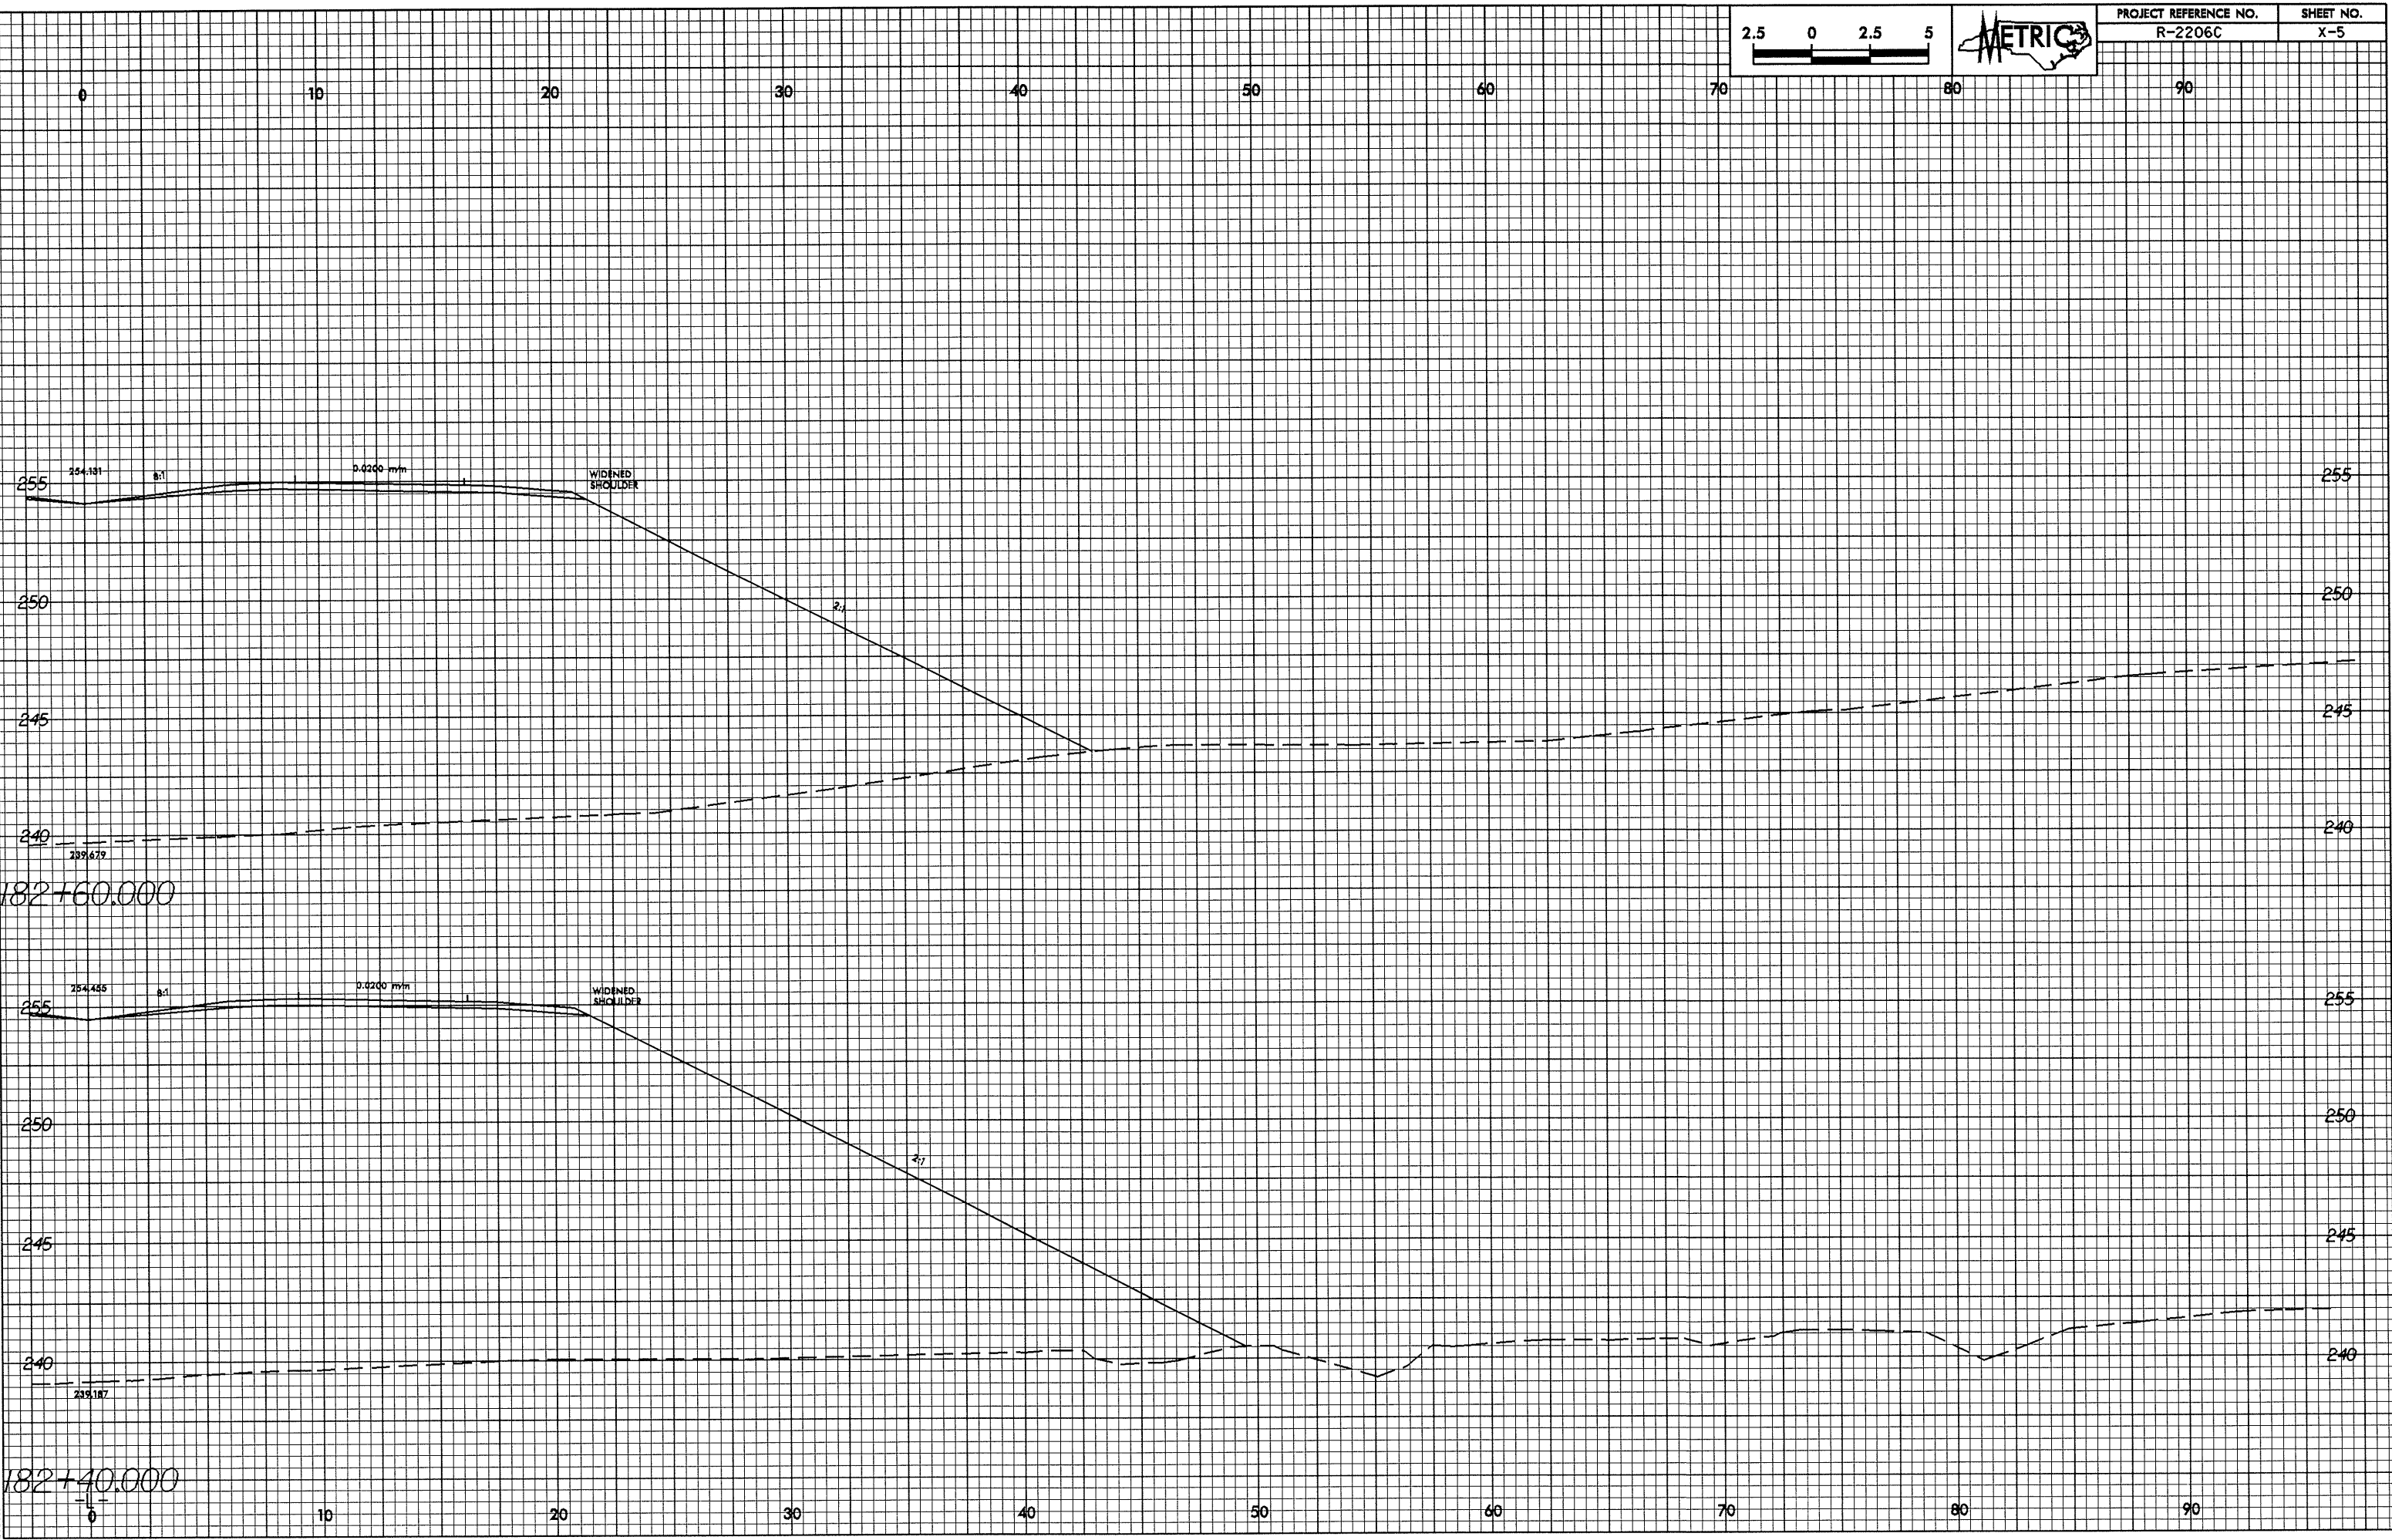

182+60.000

182+40.000