



10/26/08

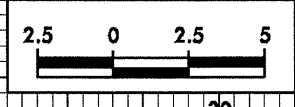

PROJECT REFERENCE NO. R-2206C	SHEET NO. X-333
----------------------------------	--------------------

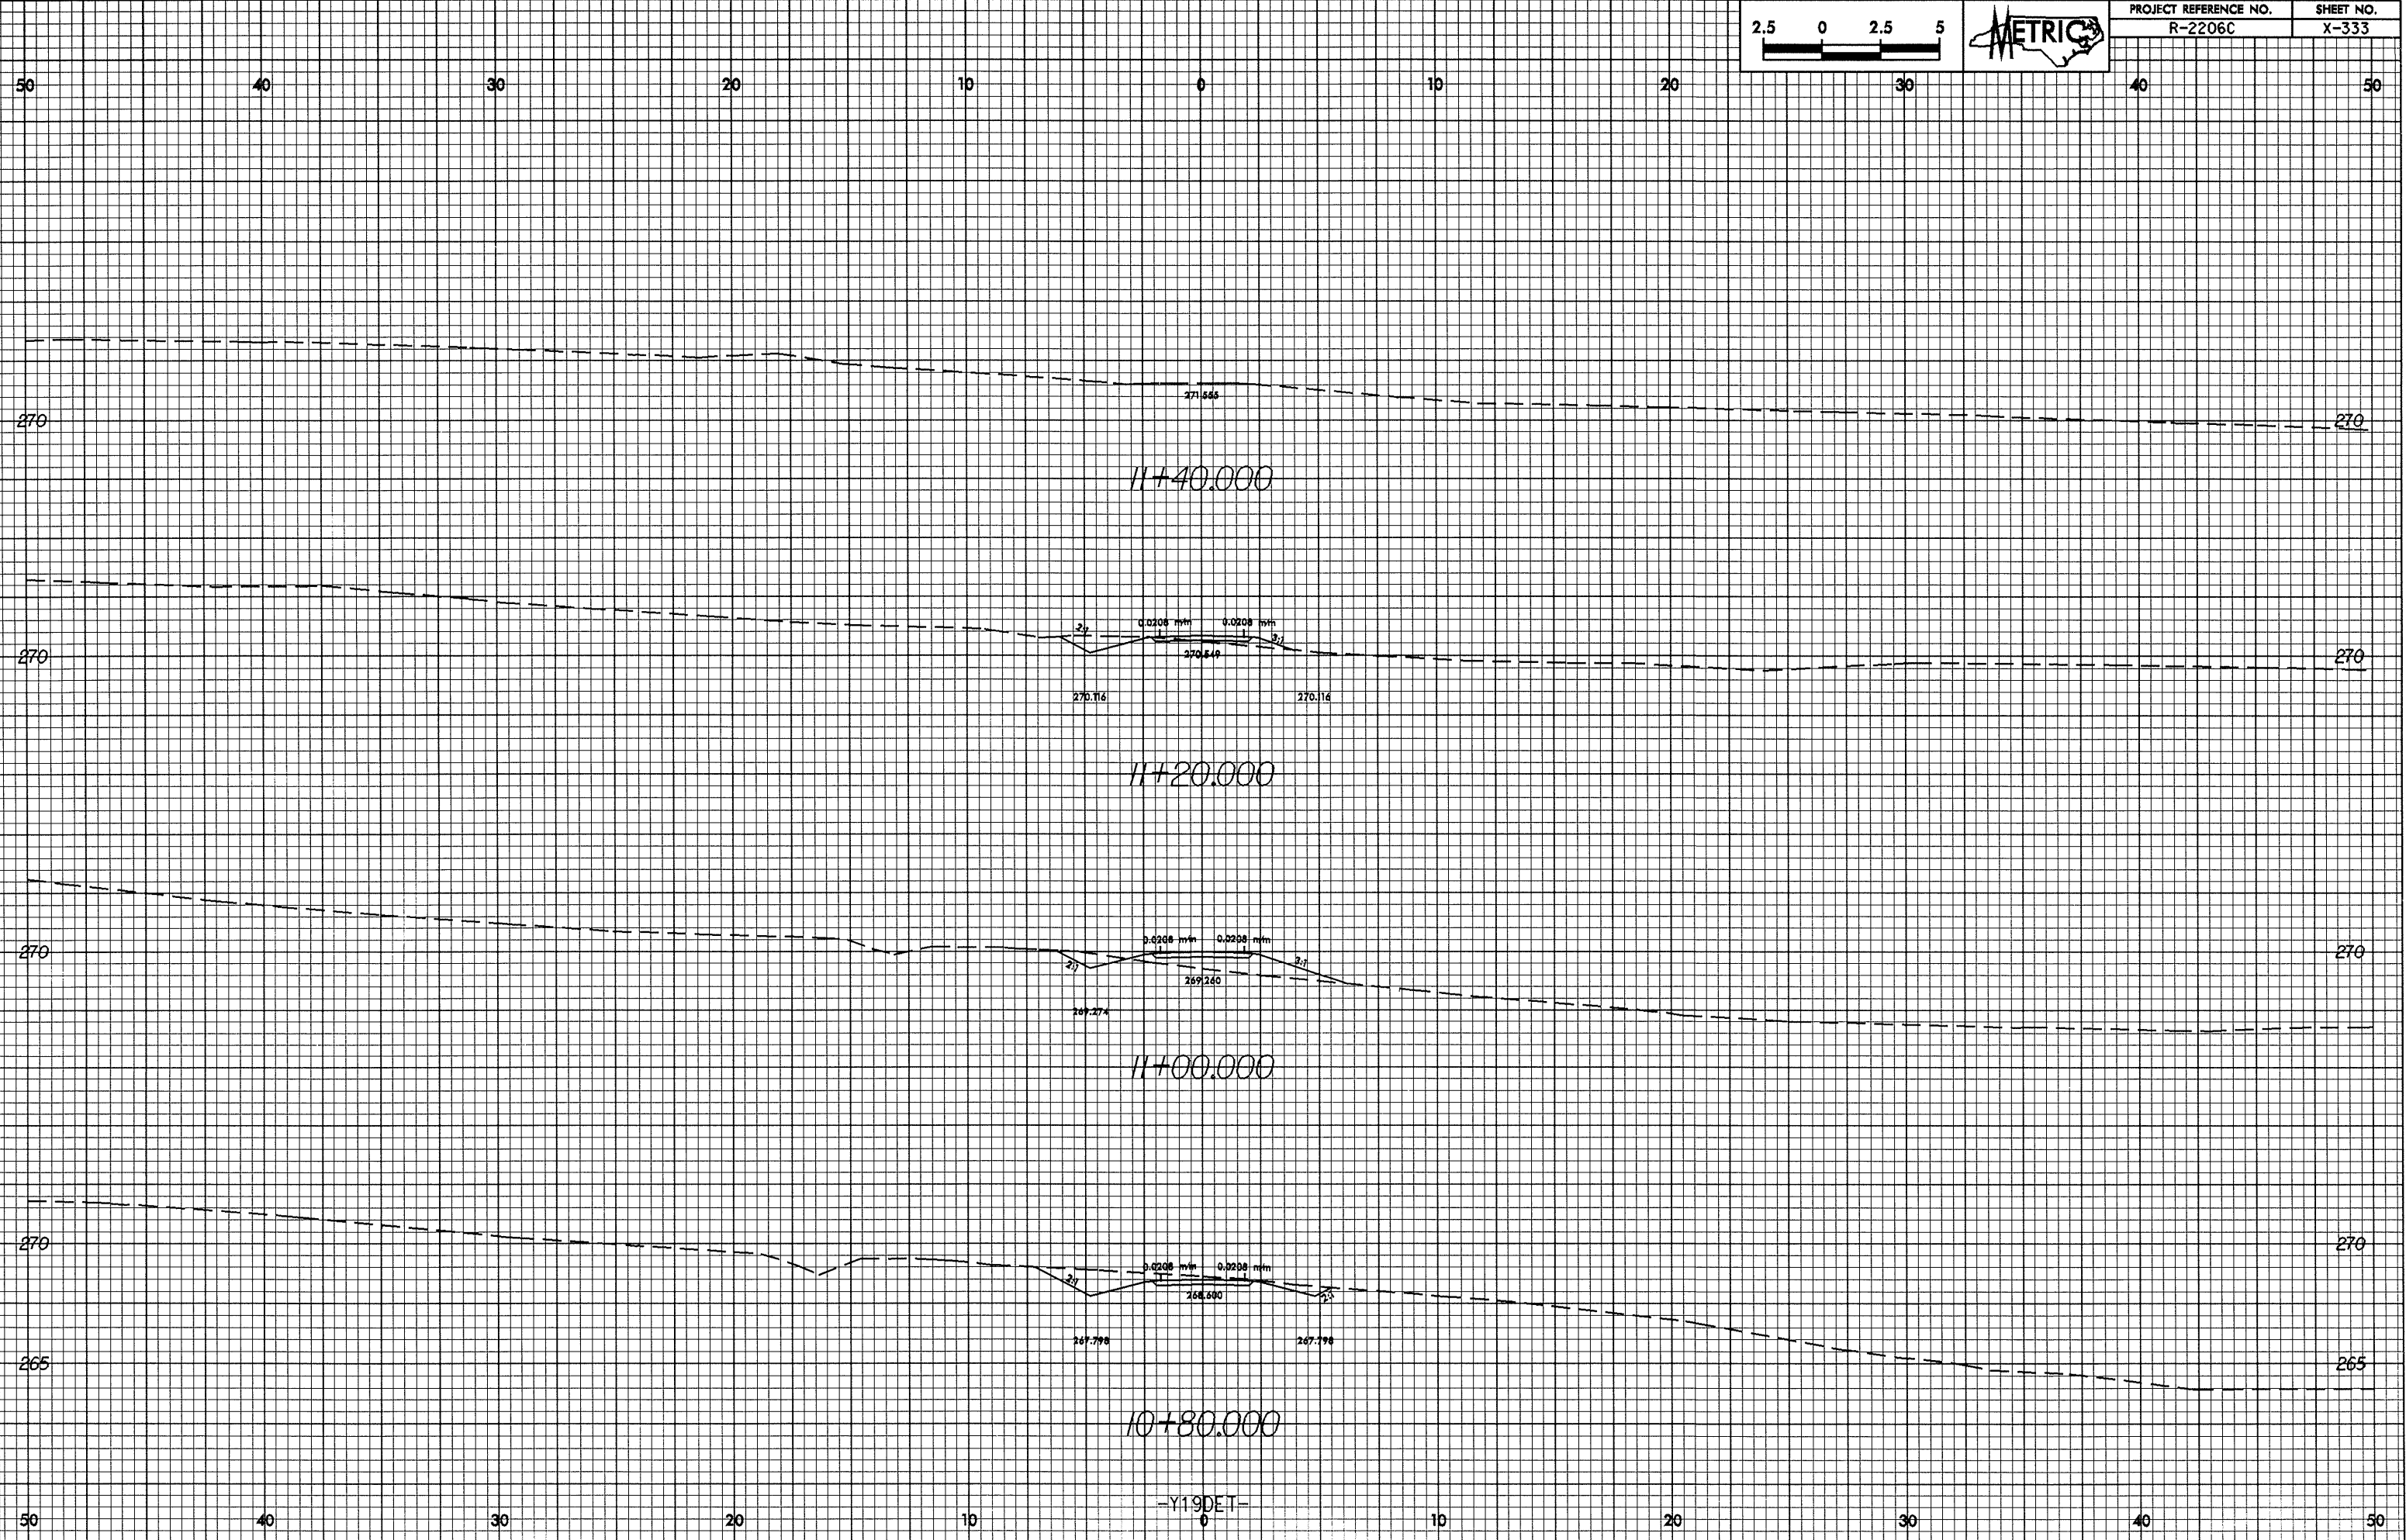

28-Nov-2004 11:53
 REC0011 AT 10/26/08
 2706-cpl Det-vp1