



0.725.03

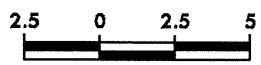

PROJECT REFERENCE NO.	SHEET NO.
R-2206C	X-324

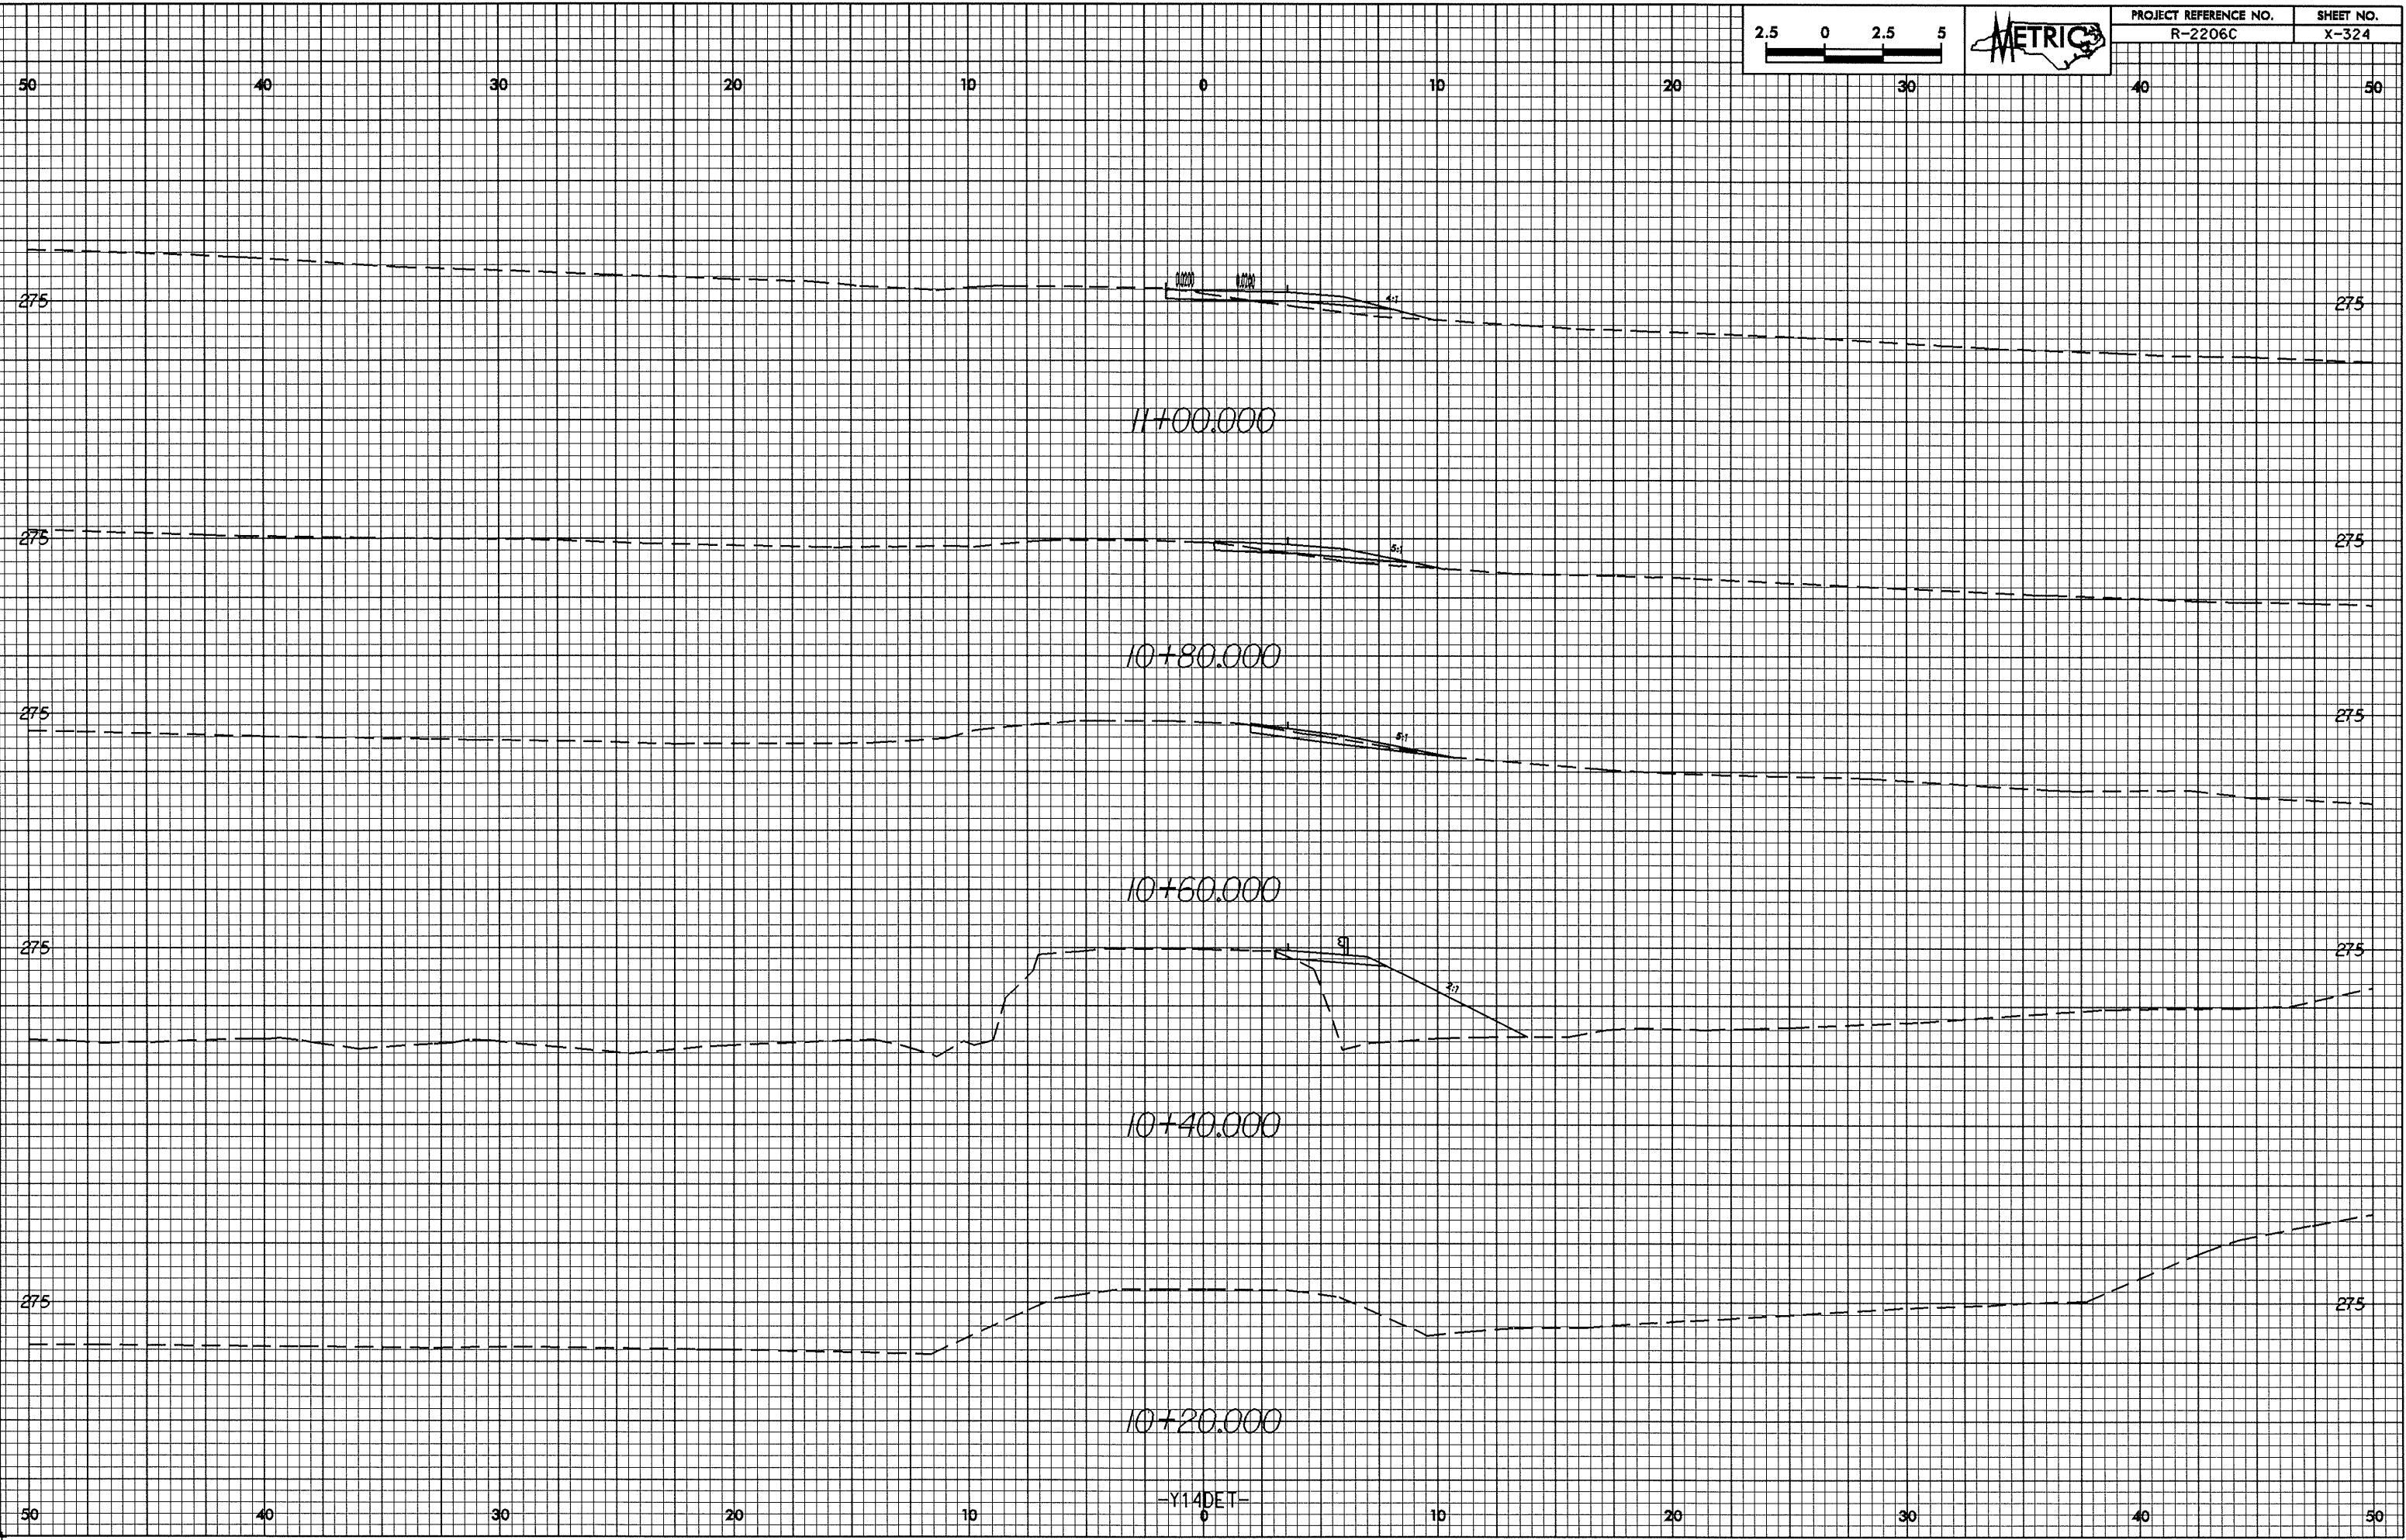

28-MAY-2004 11:43  
 PG00011 AT 10212305