



10/16/08
28-MAY-2004 11:48
R20011 11/18/02 11:28

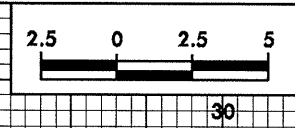

PROJECT REFERENCE NO. R-2206C	SHEET NO. X-322
----------------------------------	--------------------

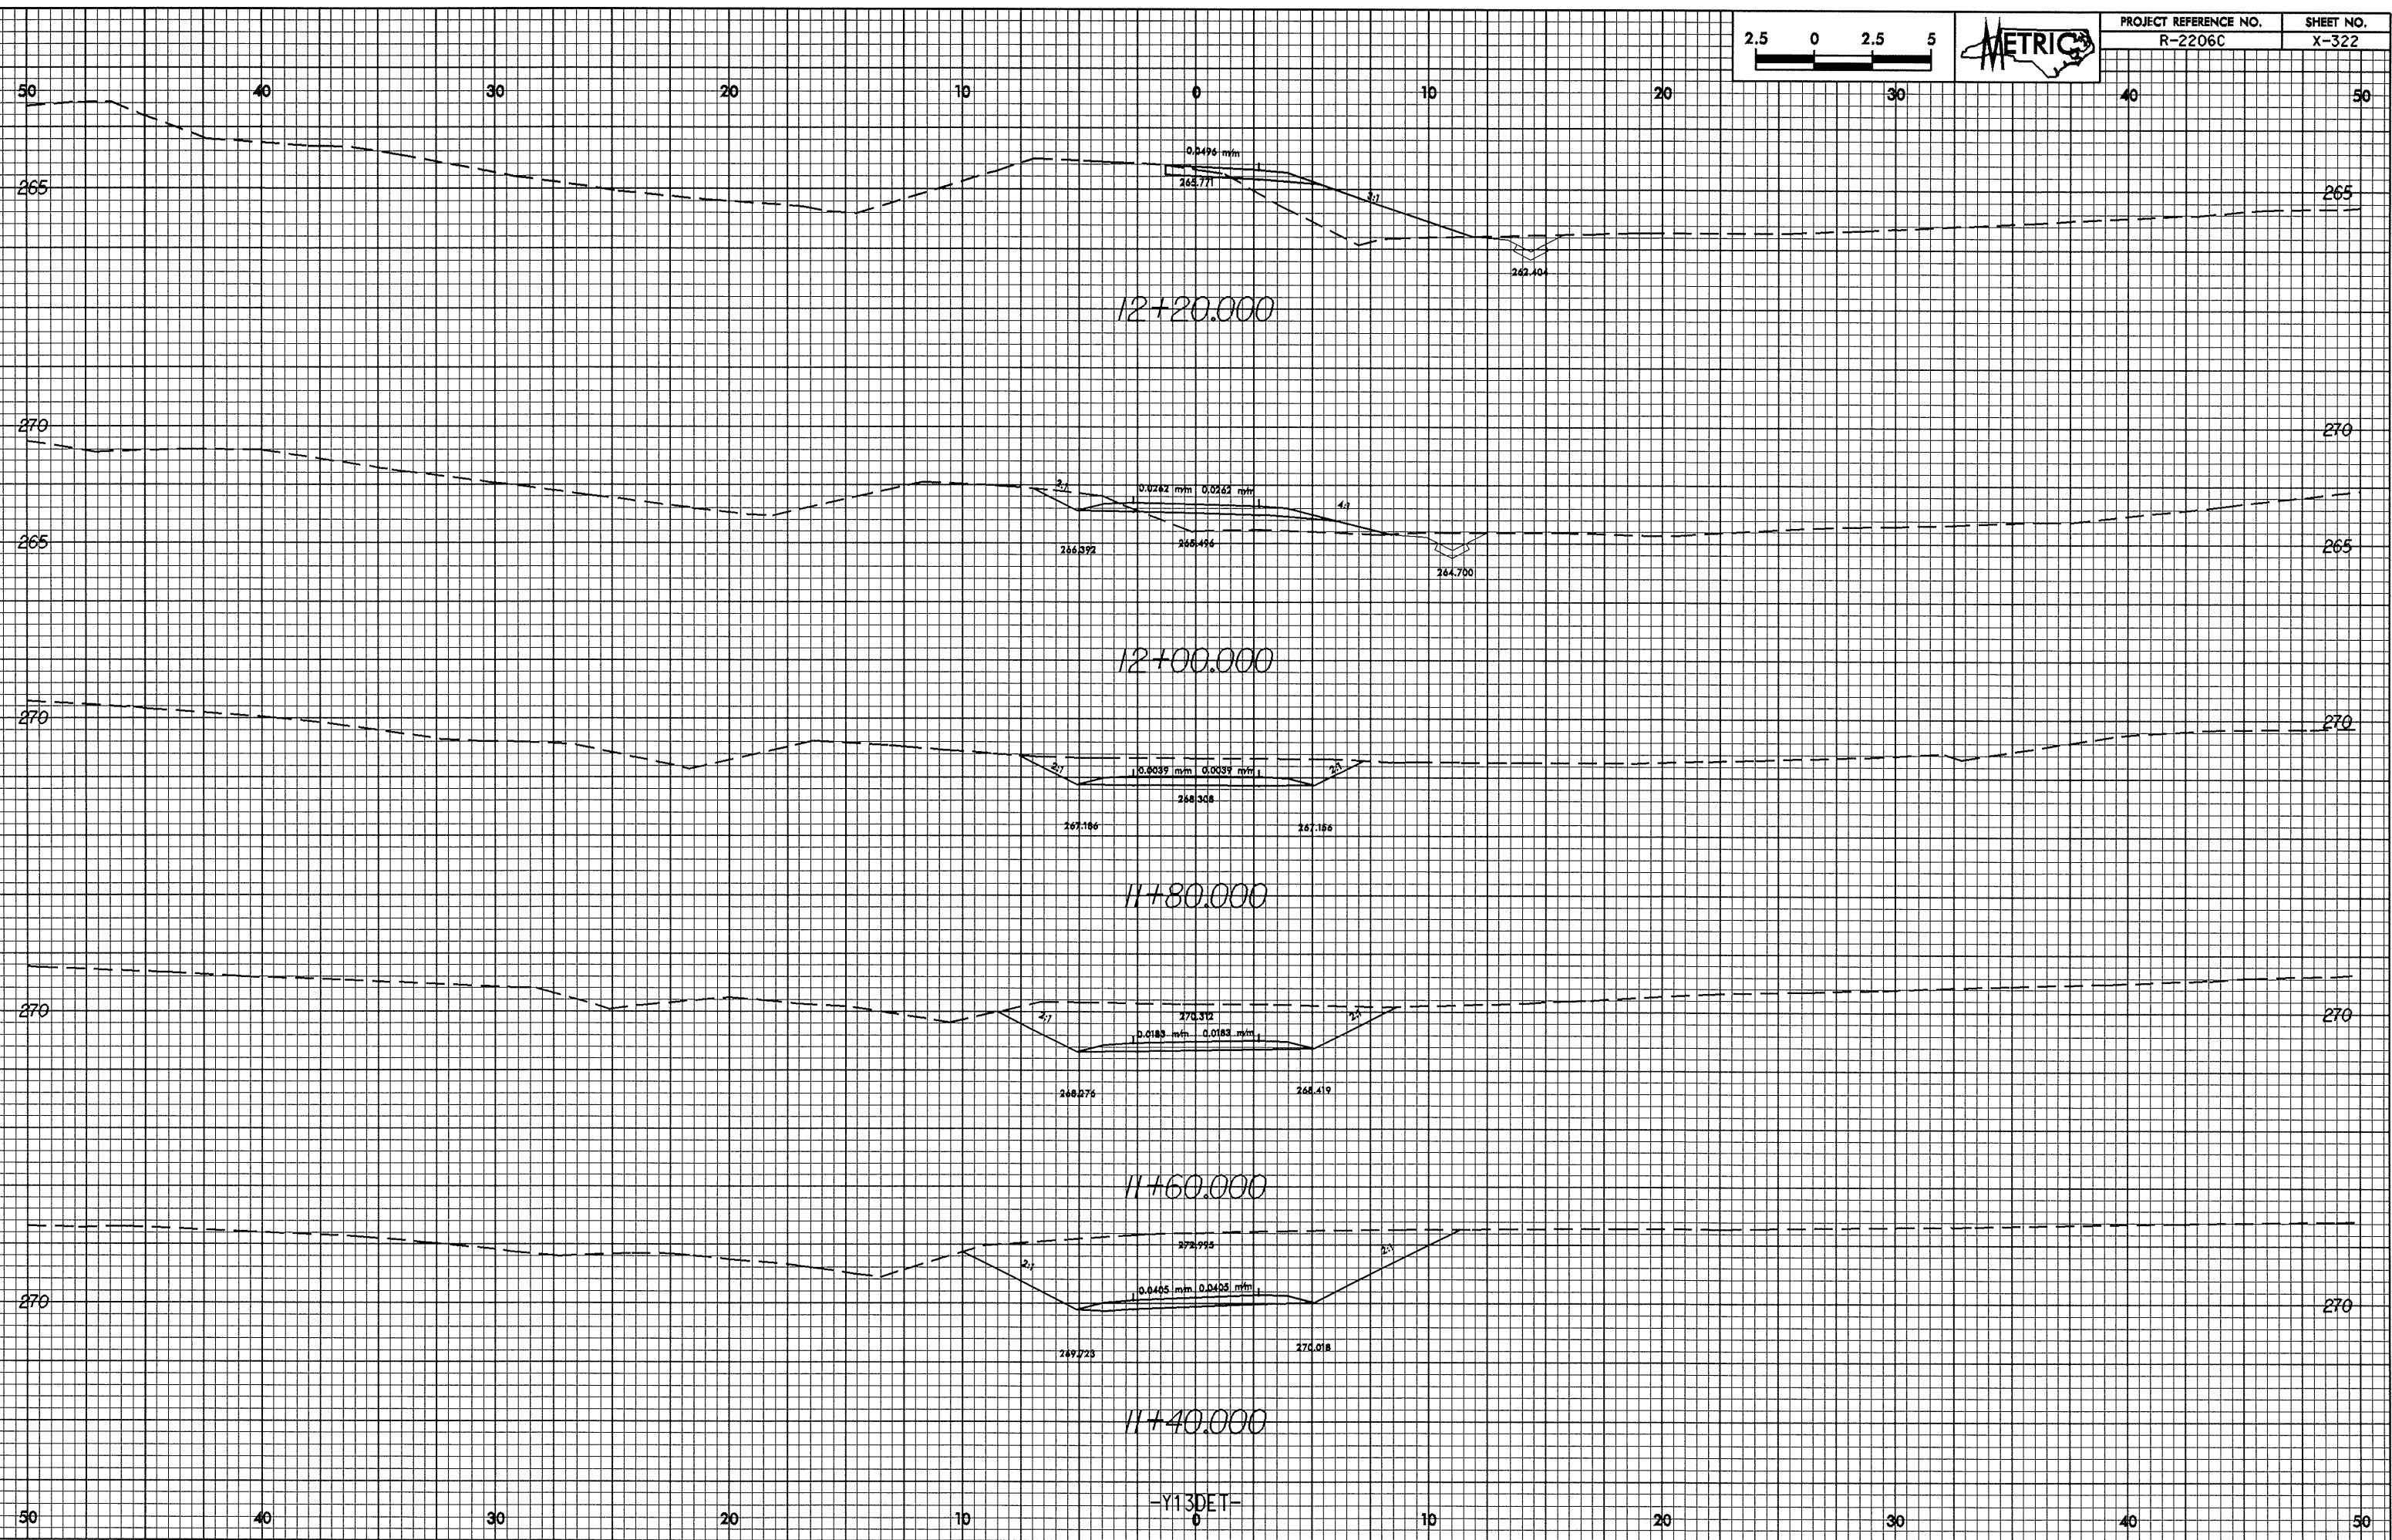

-Y13DET-