



07/26/23
28-1411-2004 11.44
R-2206C
REC0011 AT 10/27/2006

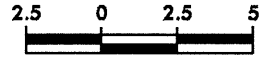

PROJECT REFERENCE NO.	SHEET NO.
R-2206C	X-312

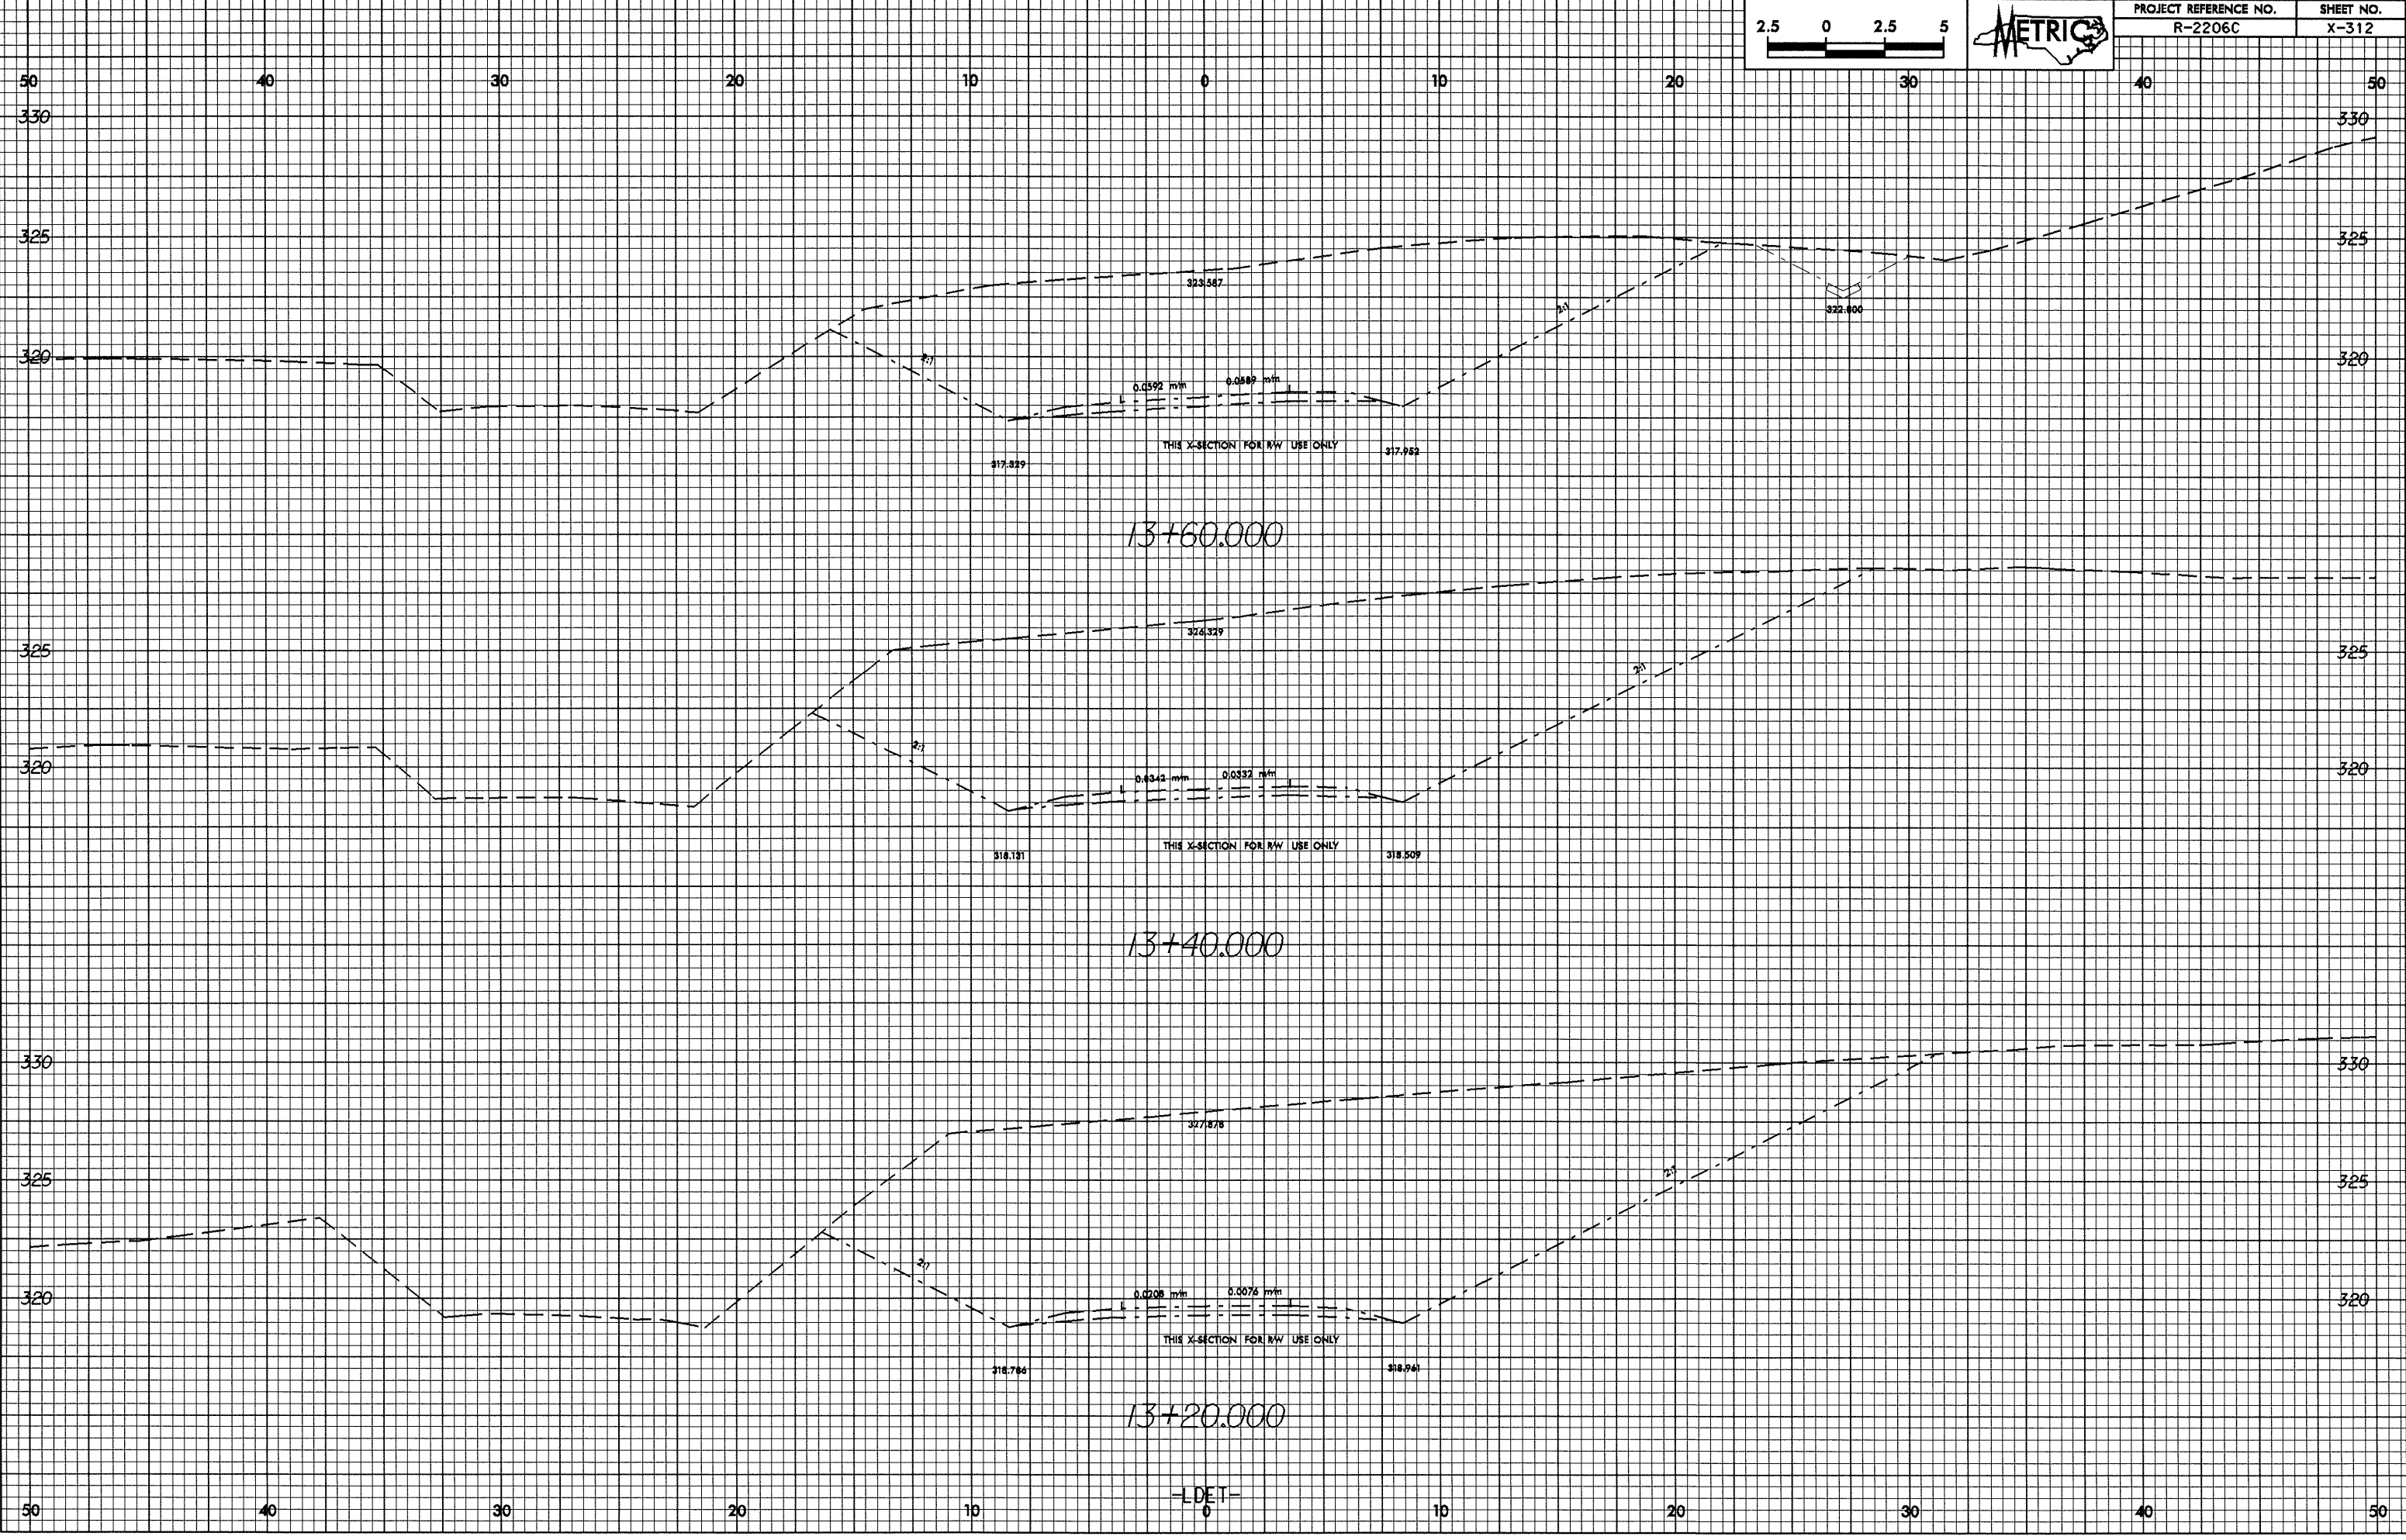

13+60.000

13+40.000

13+20.000

-LDET-