



10/26/09

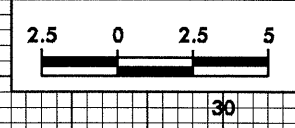


PROJECT REFERENCE NO.	SHEET NO.
R-2206C	X-311

50 40 30 20 10 0 10 20 30 40 50

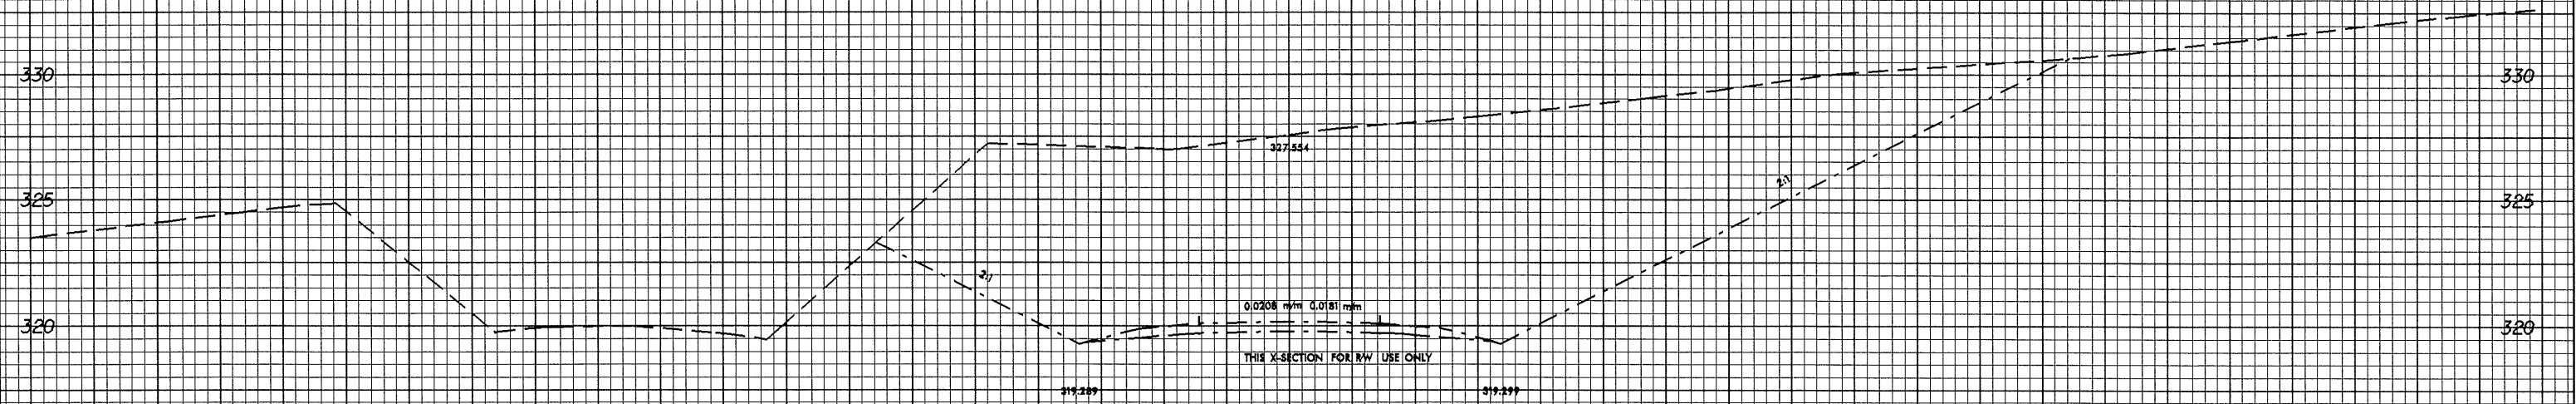

13+00.000

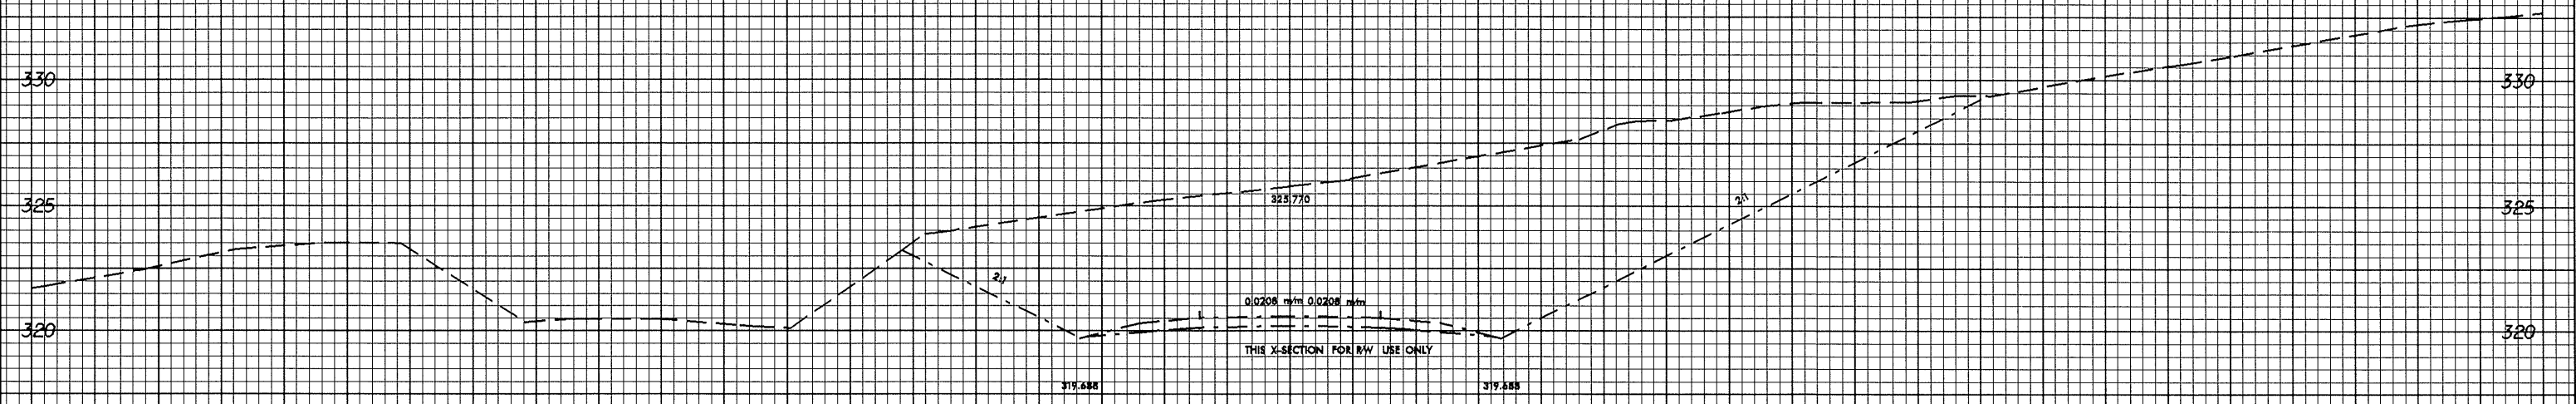

12+80.000

-LDET-

50 40 30 20 10 0 10 20 30 40 50

28-MAY-2009 11:42 AM R2206C\det1.dwg