
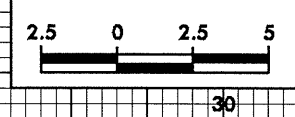


10/26/09
20-MAY-2004 11:41
pg00611 at 10/22/06

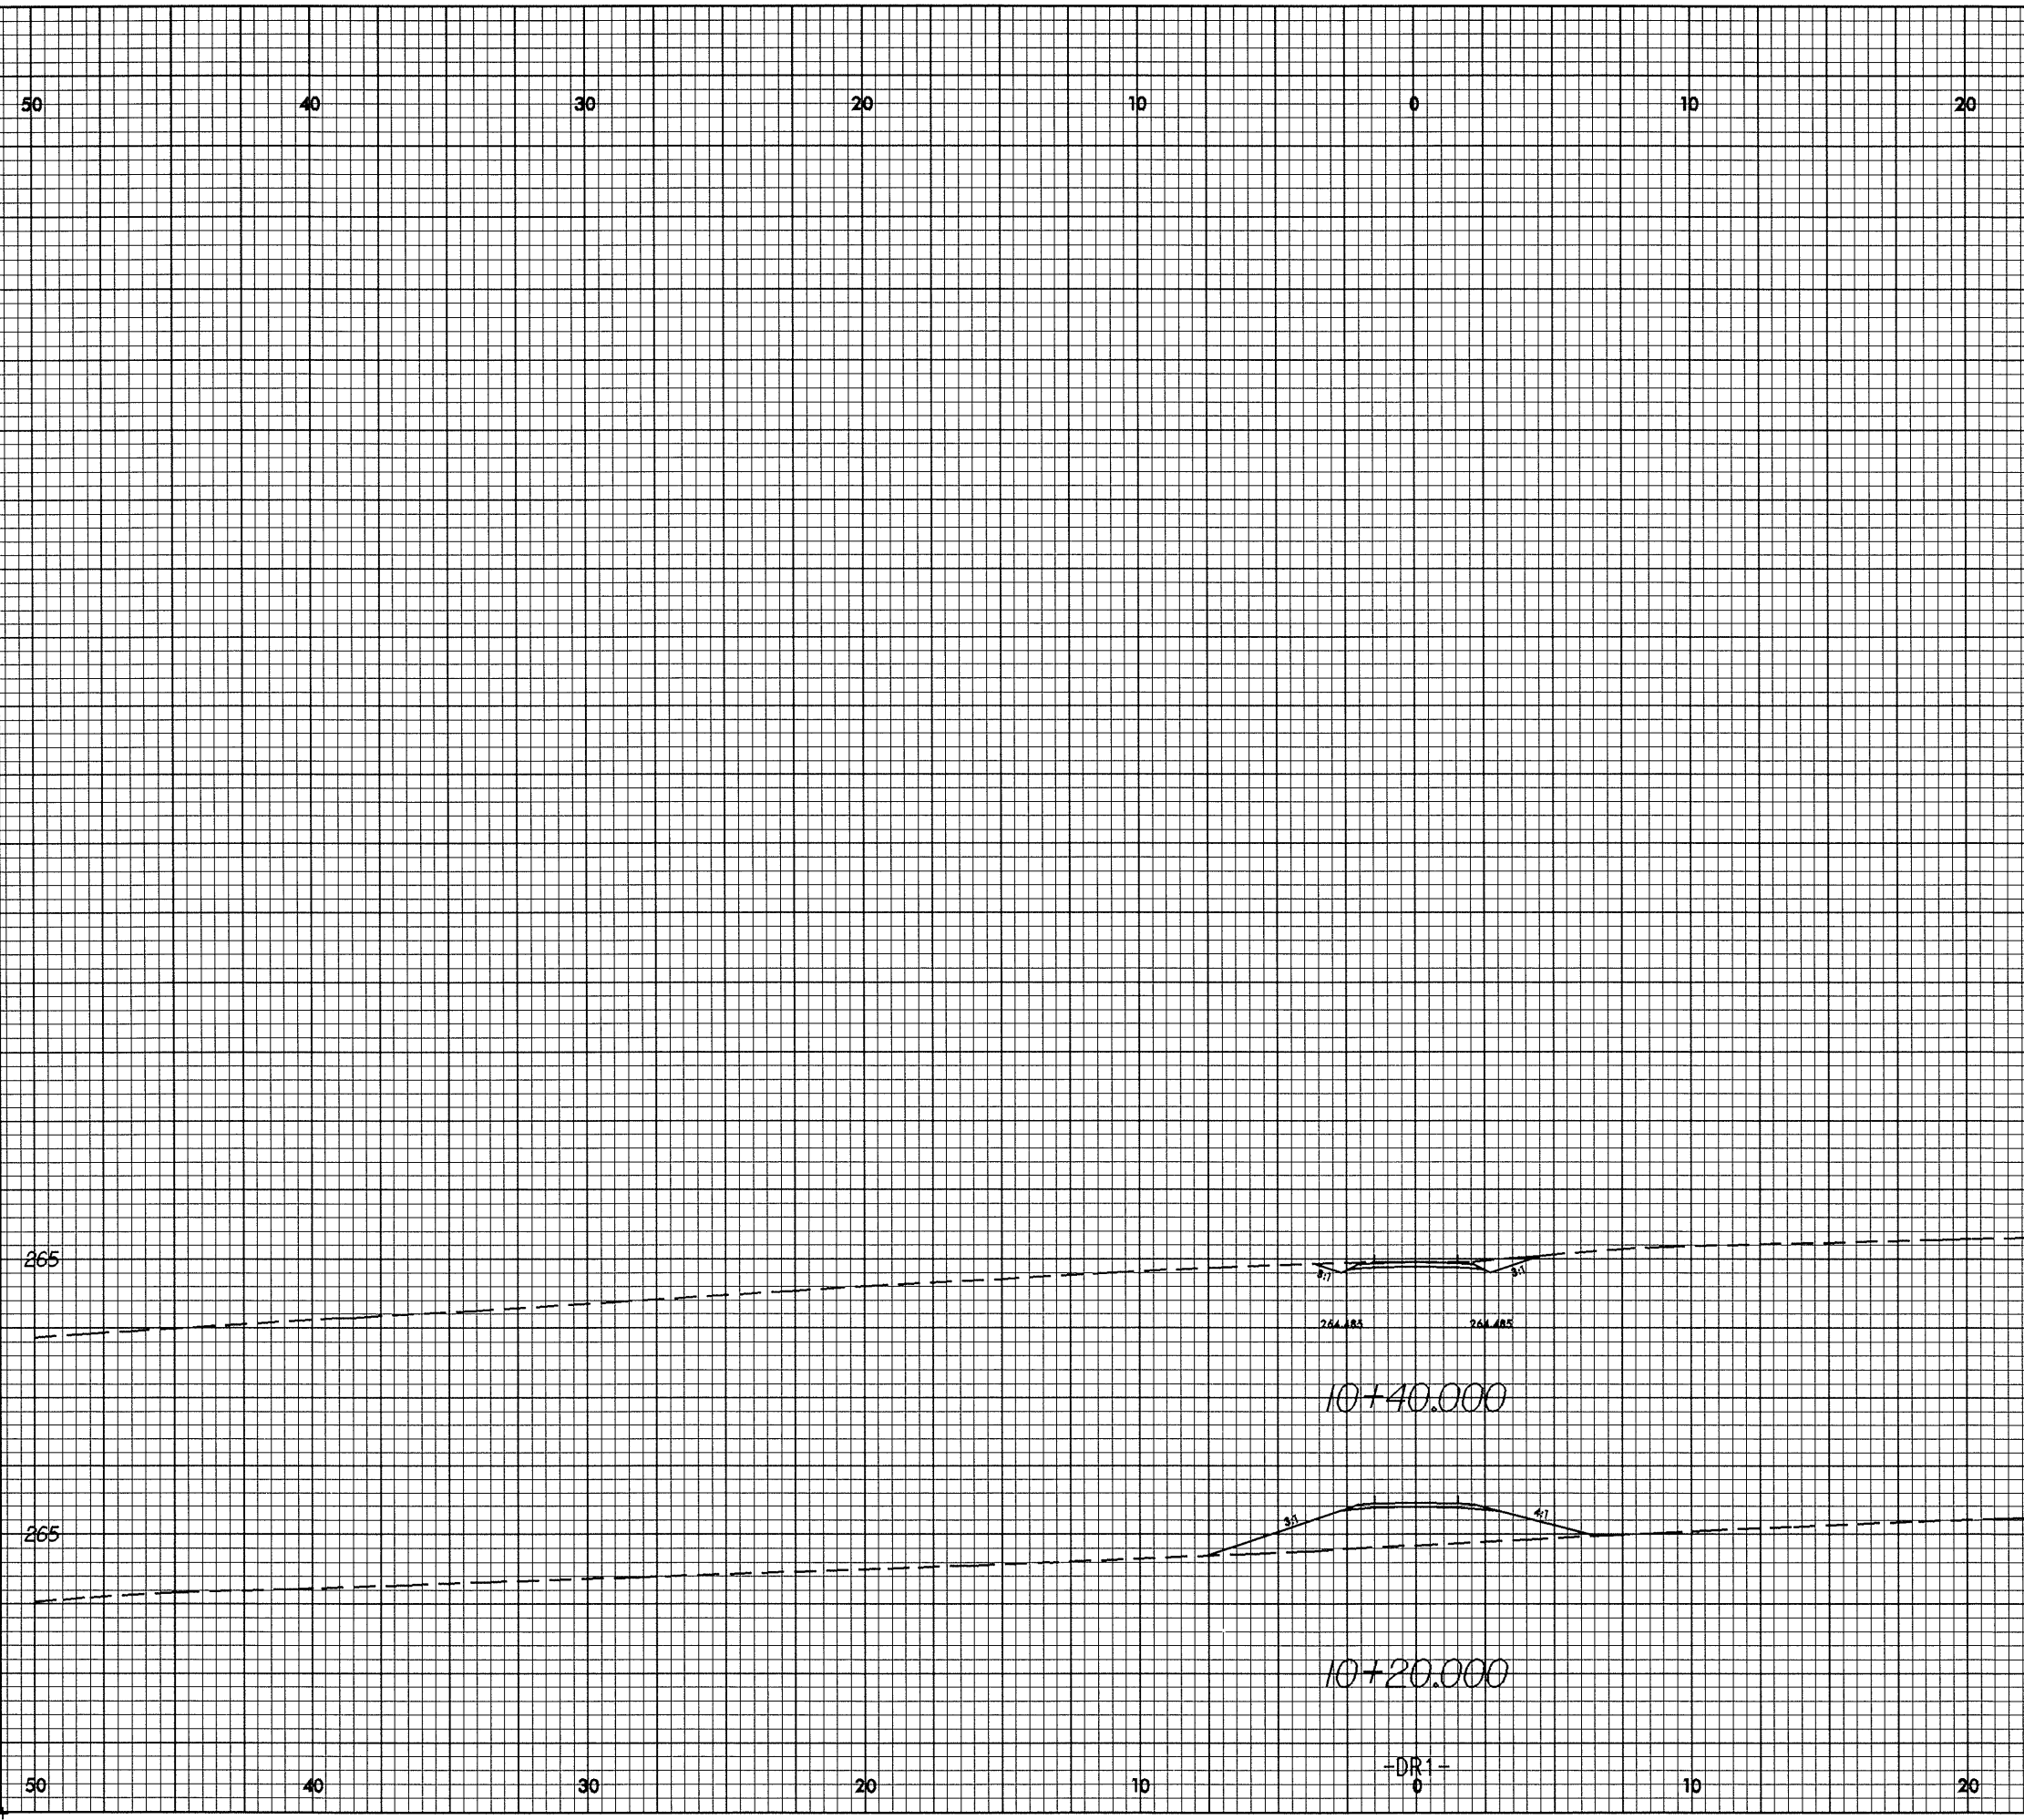

PROJECT REFERENCE NO.	SHEET NO.
R-2206C	X-306

-DR1-