



02/26/20

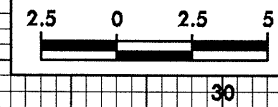

PROJECT REFERENCE NO.	SHEET NO.
R-2206C	X-305

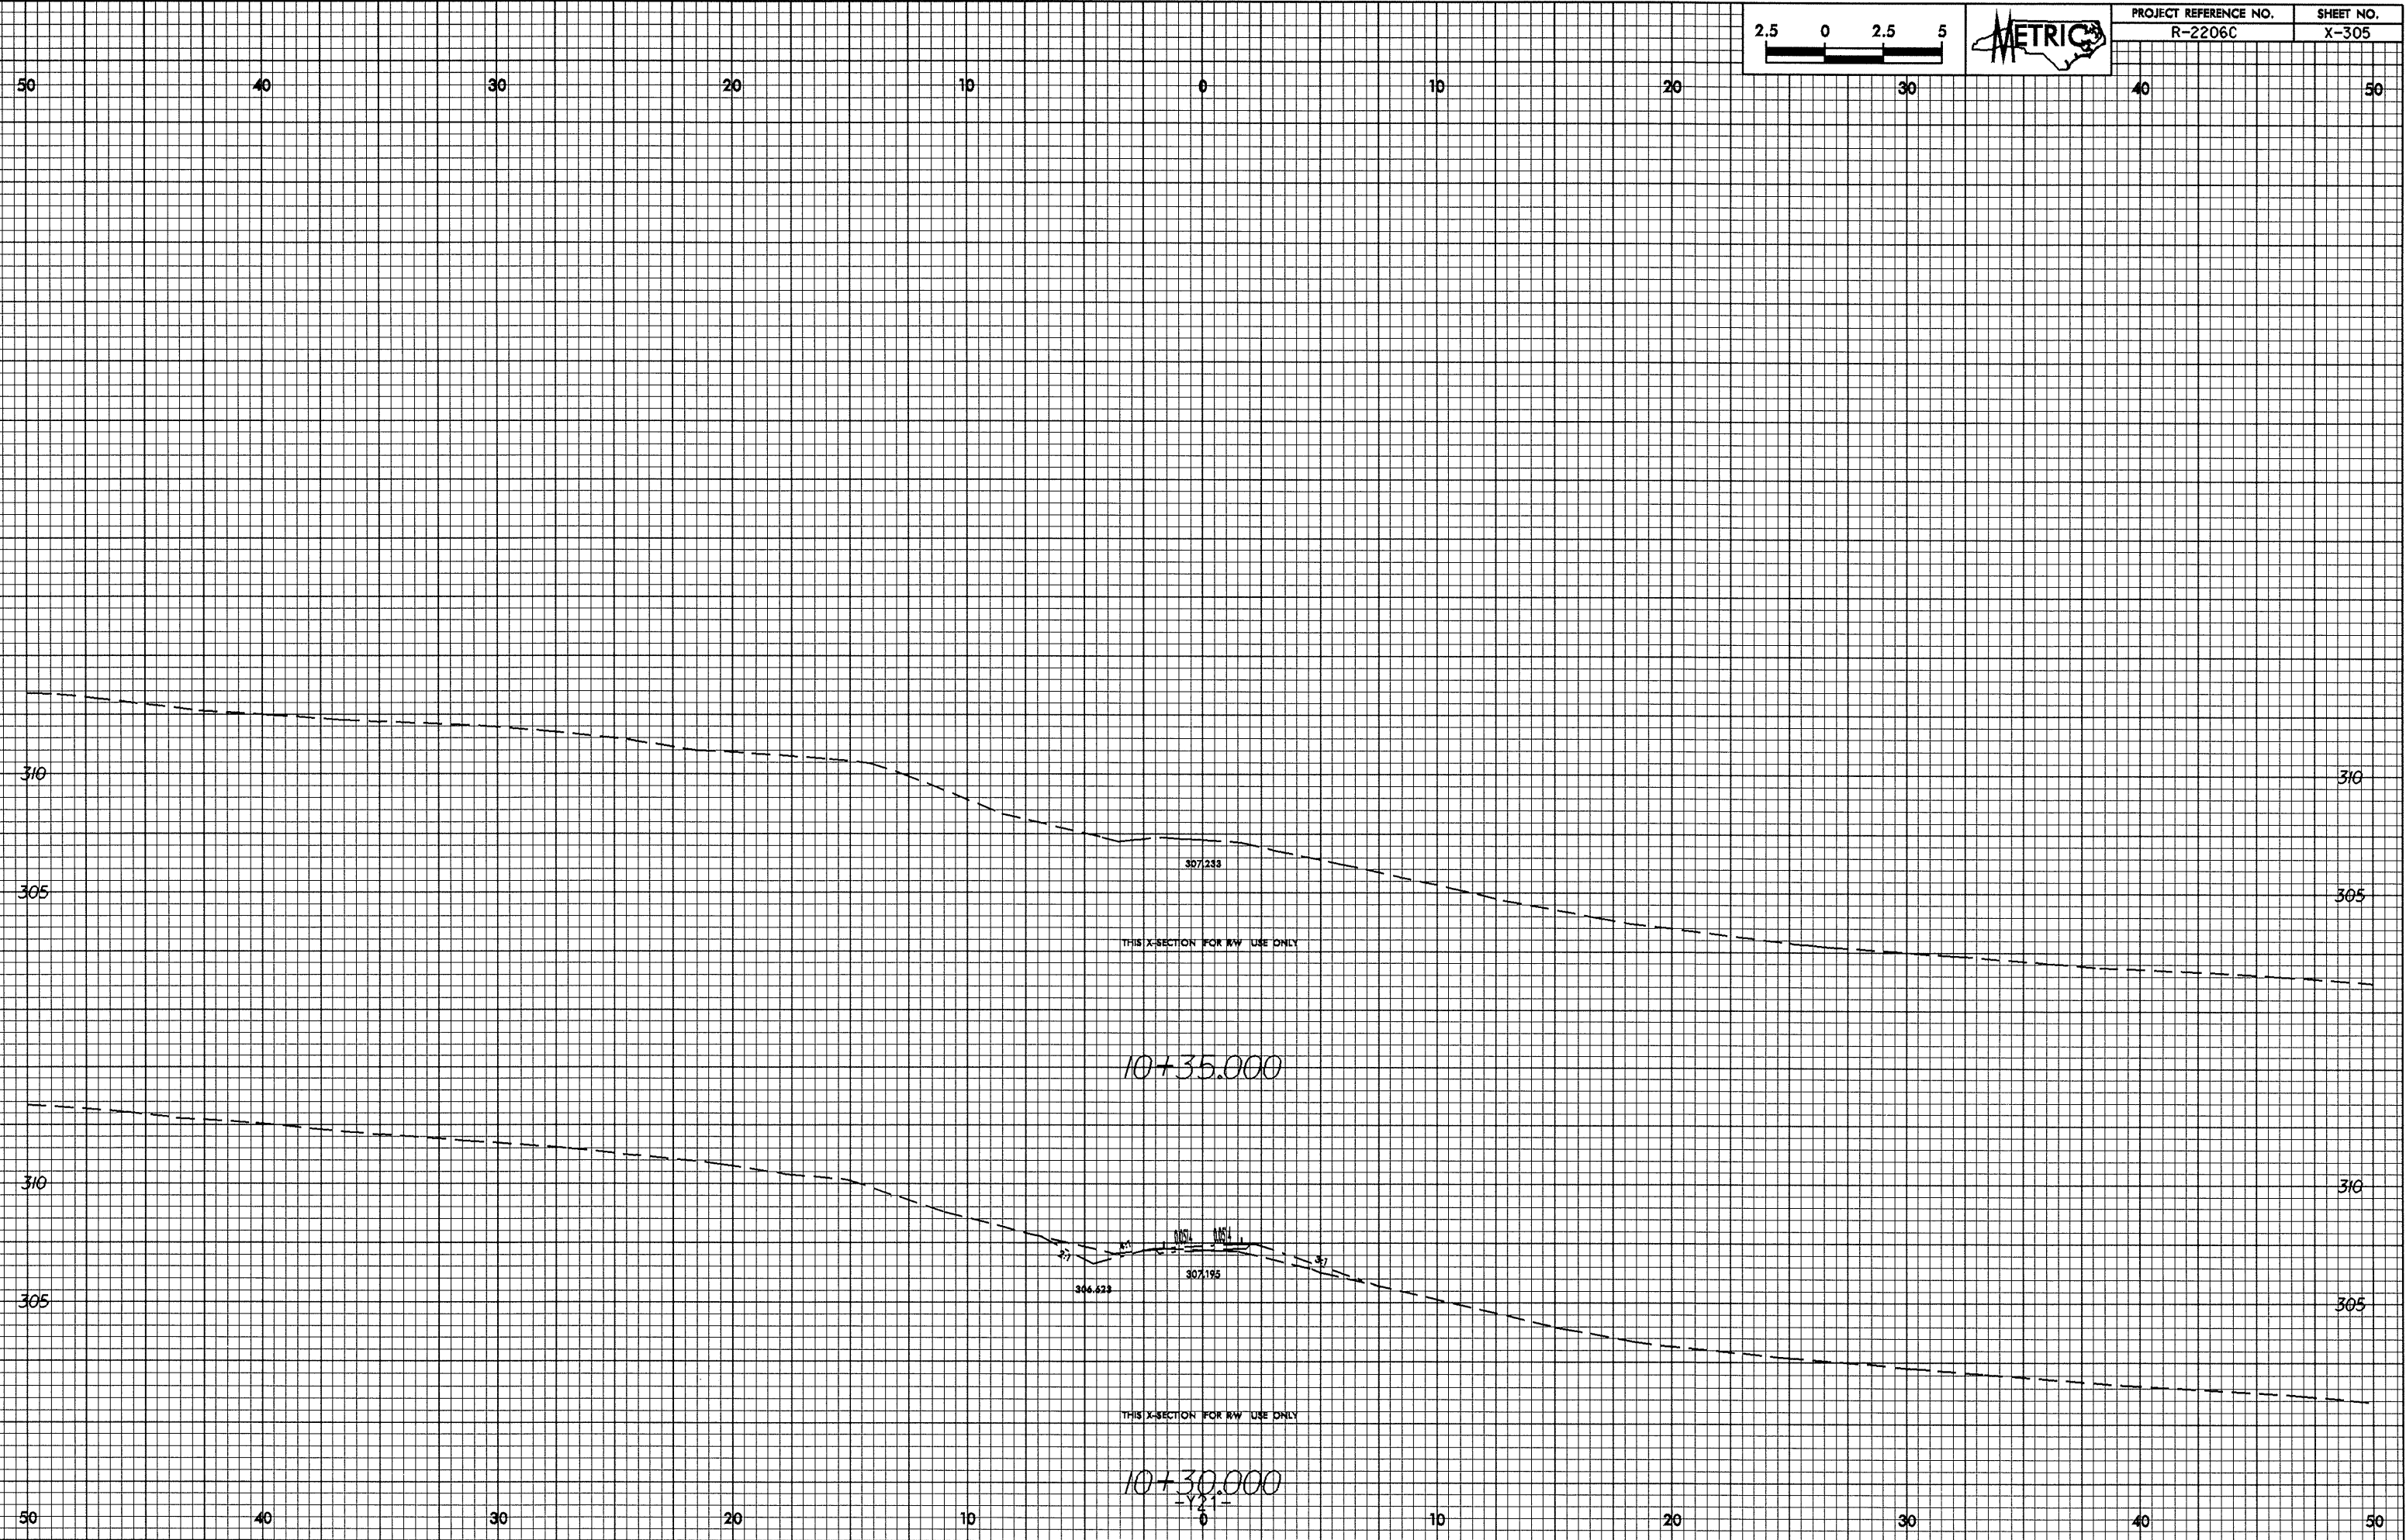

THIS X-SECTION FOR RW USE ONLY

10+35.000

THIS X-SECTION FOR RW USE ONLY

10+30.000

0

01-114-2004 07-28
 RECD:11 at 10:27:56
 2006-07-28