



10.26.09

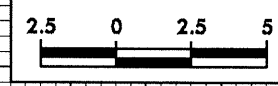

PROJECT REFERENCE NO. R-2206C	SHEET NO. X-304
----------------------------------	--------------------

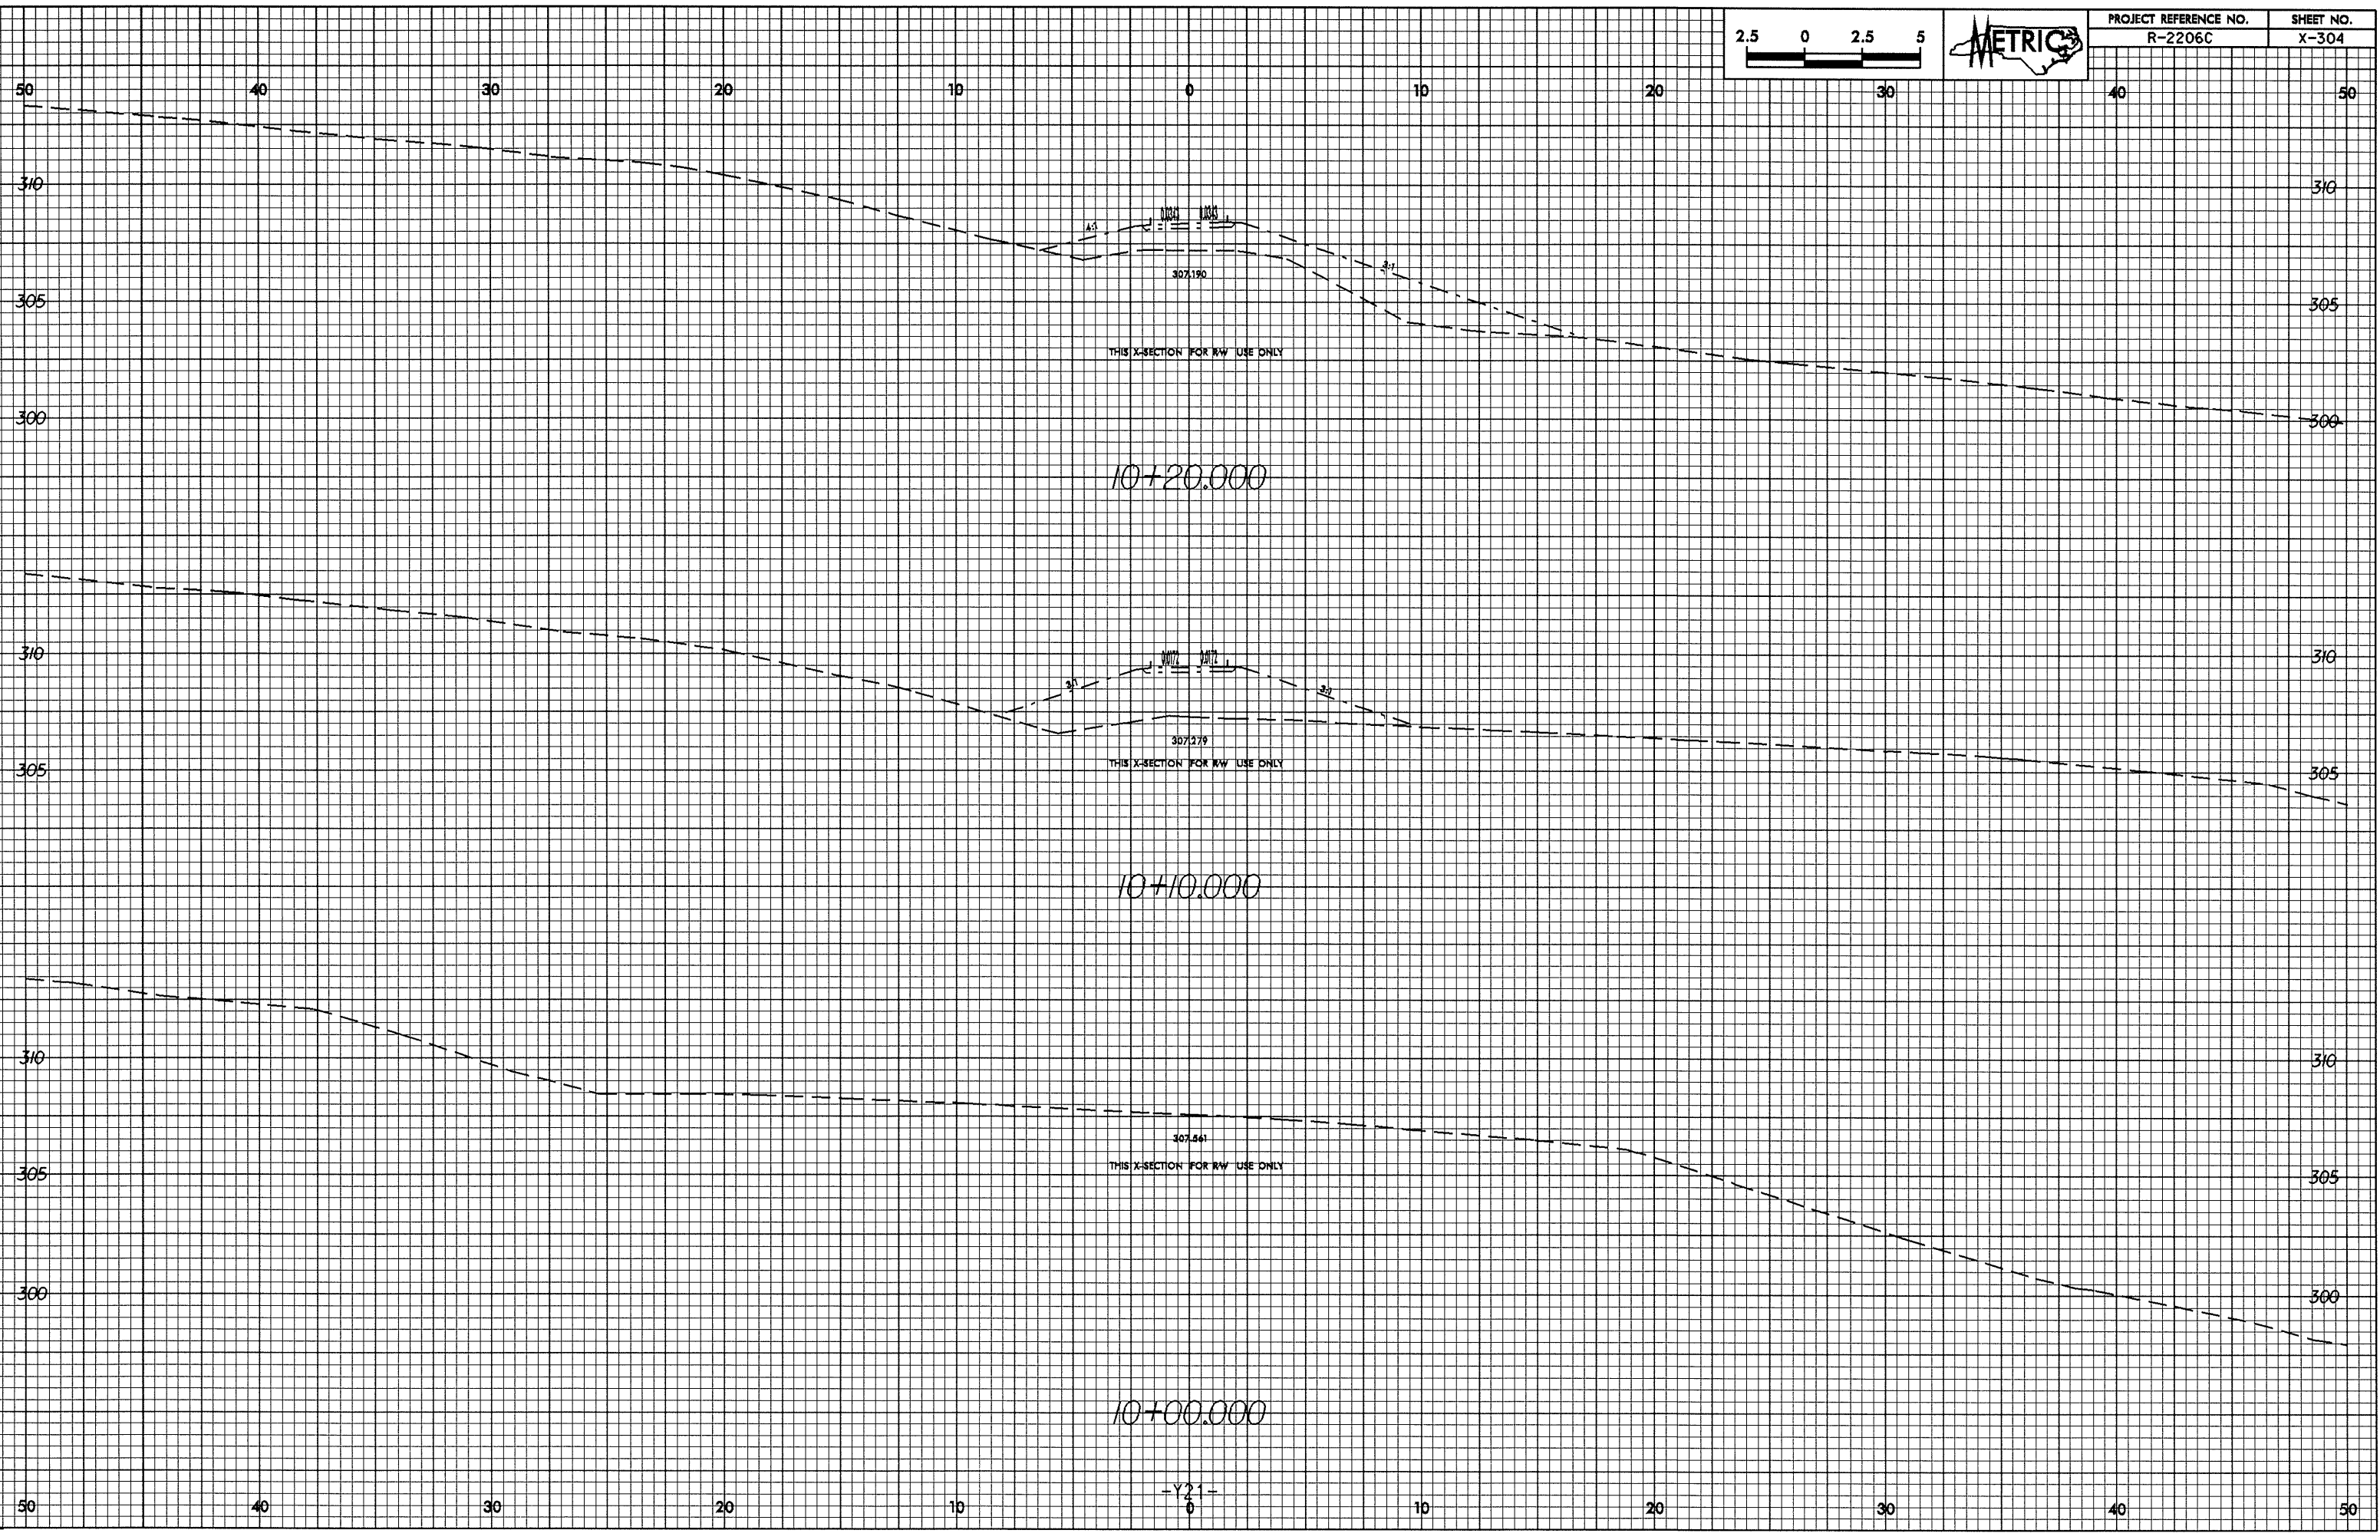

01-JUN-2004 07:13  
 R-2206C X-304.dwg  
 R-2206C X-304.dwg