



0.72/2.98

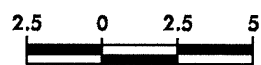

PROJECT REFERENCE NO. R-2206C	SHEET NO. X-299
----------------------------------	--------------------

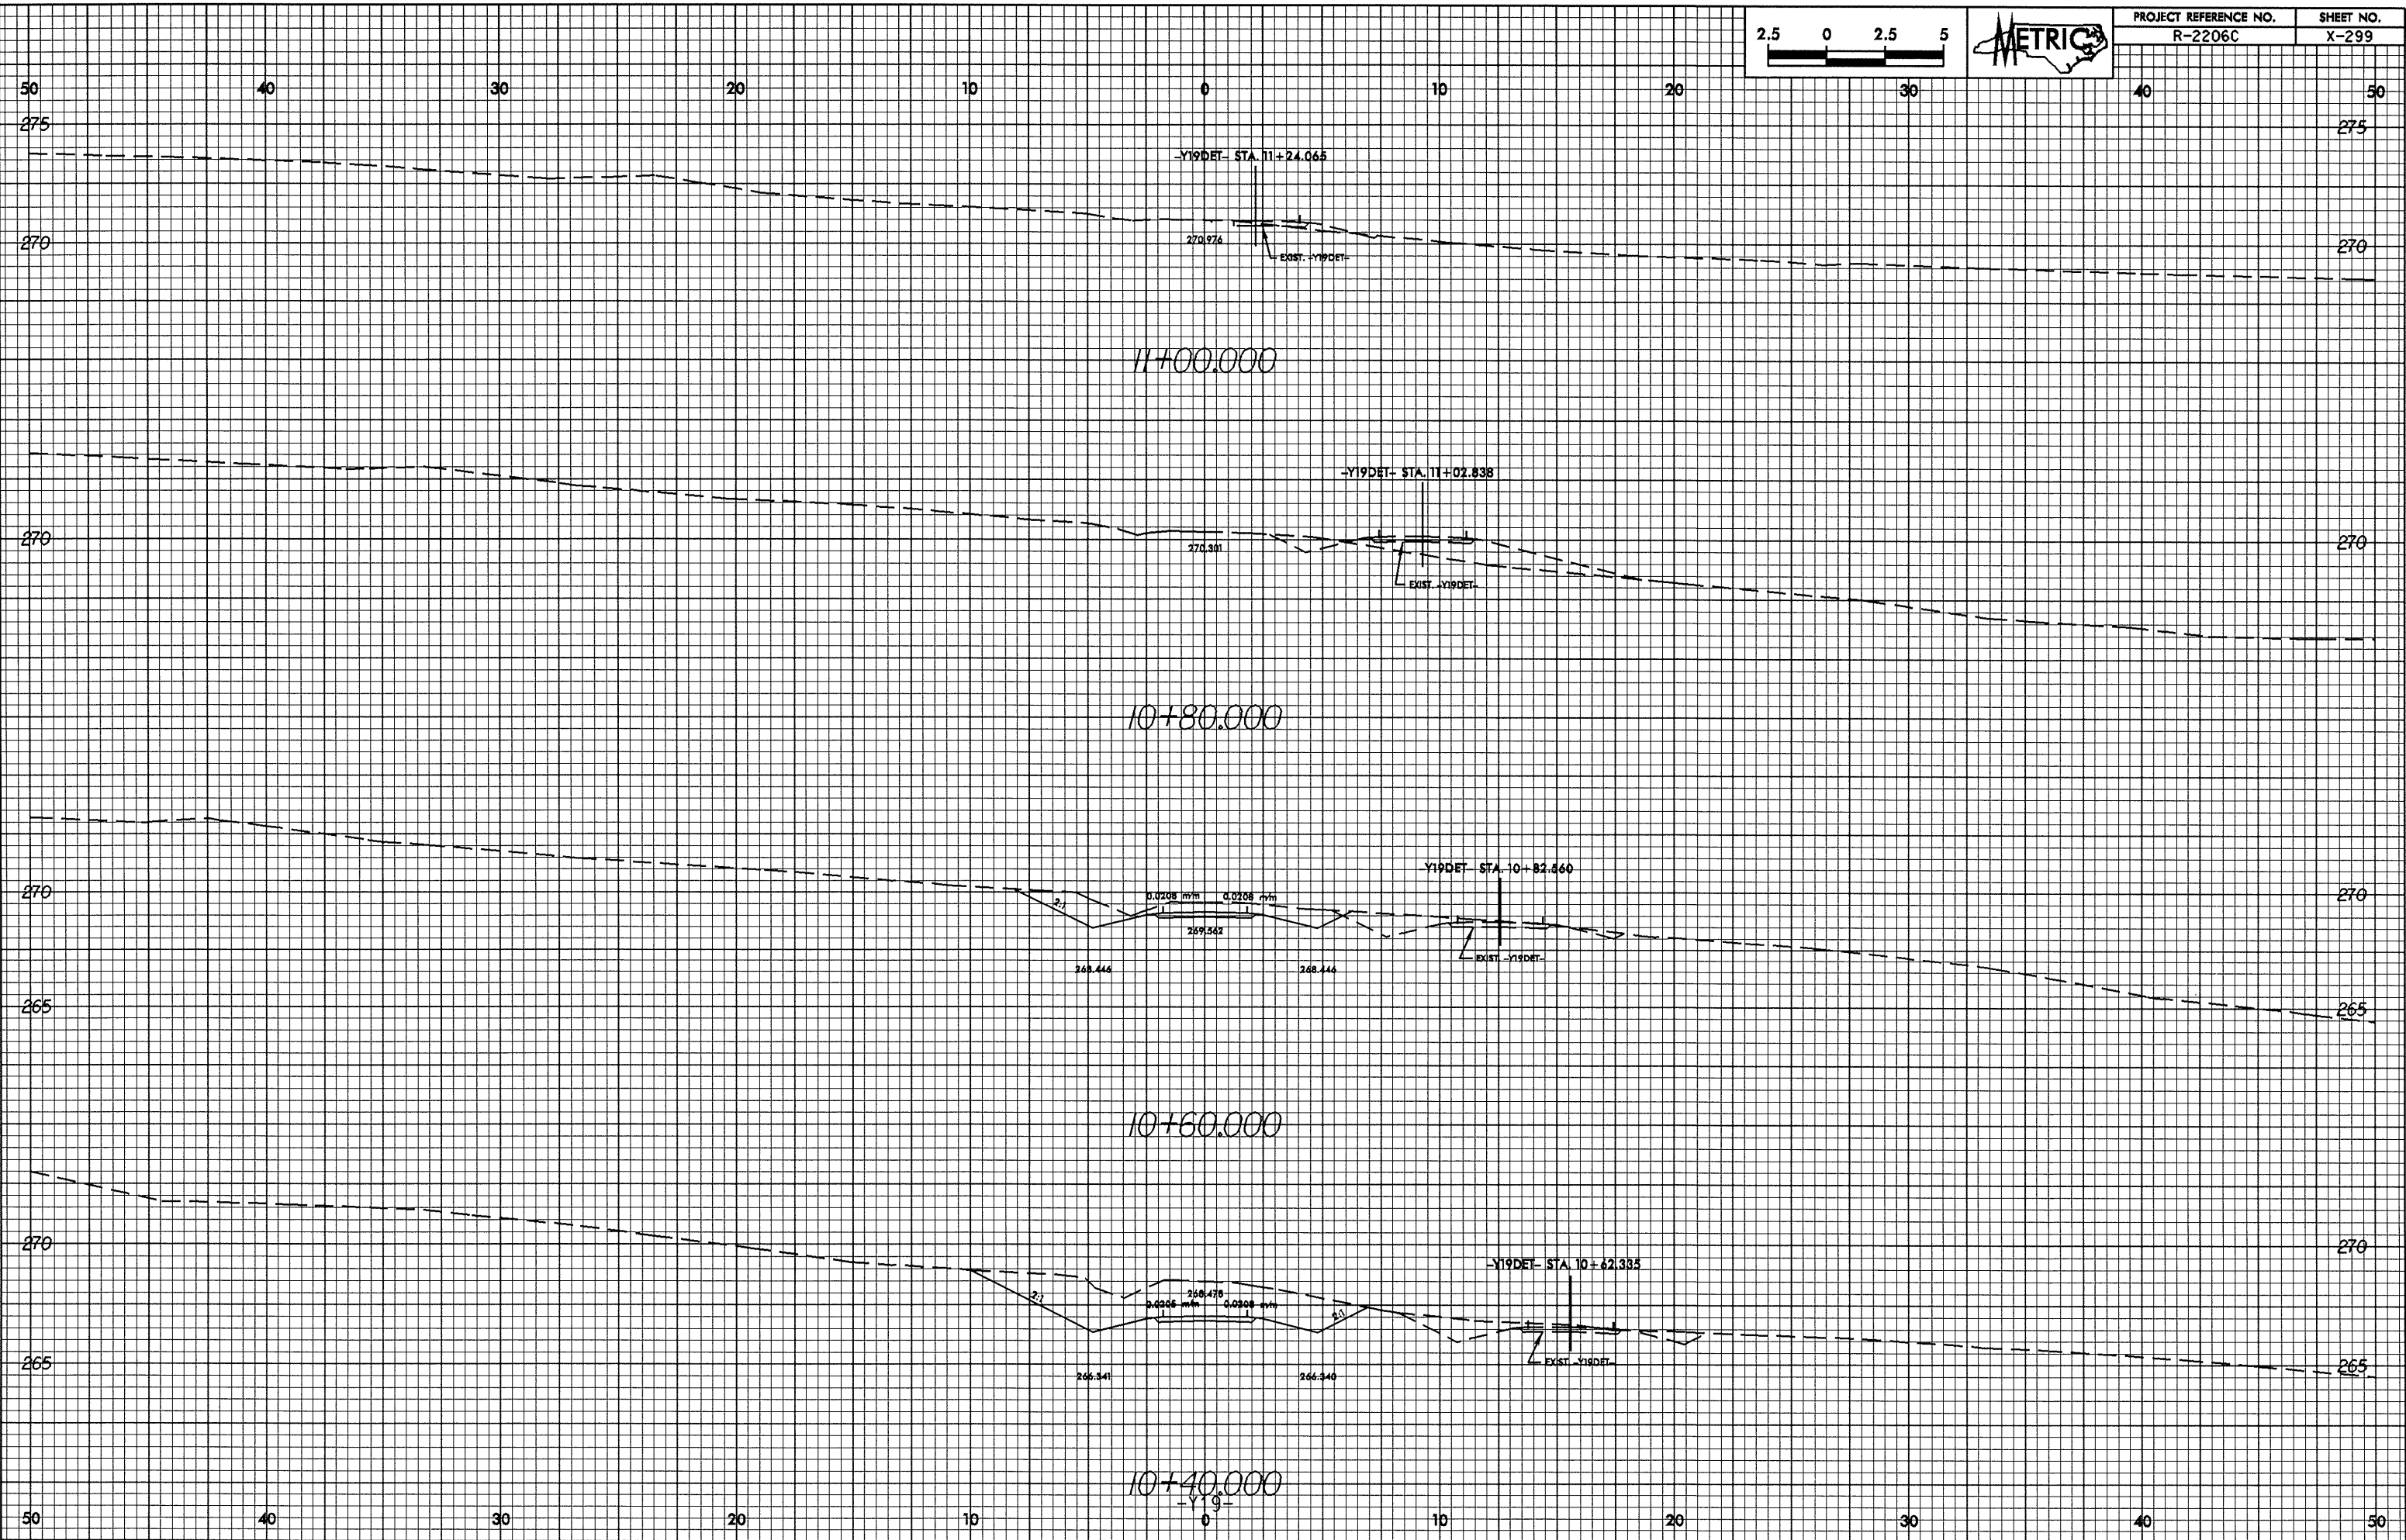

28-MAY-2004 11:38:28 (c:\p1\2006\11\1021366) R00011.dwg