



10/26/08

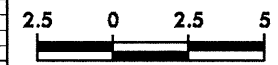

PROJECT REFERENCE NO. R-2206C	SHEET NO. X-296
----------------------------------	--------------------

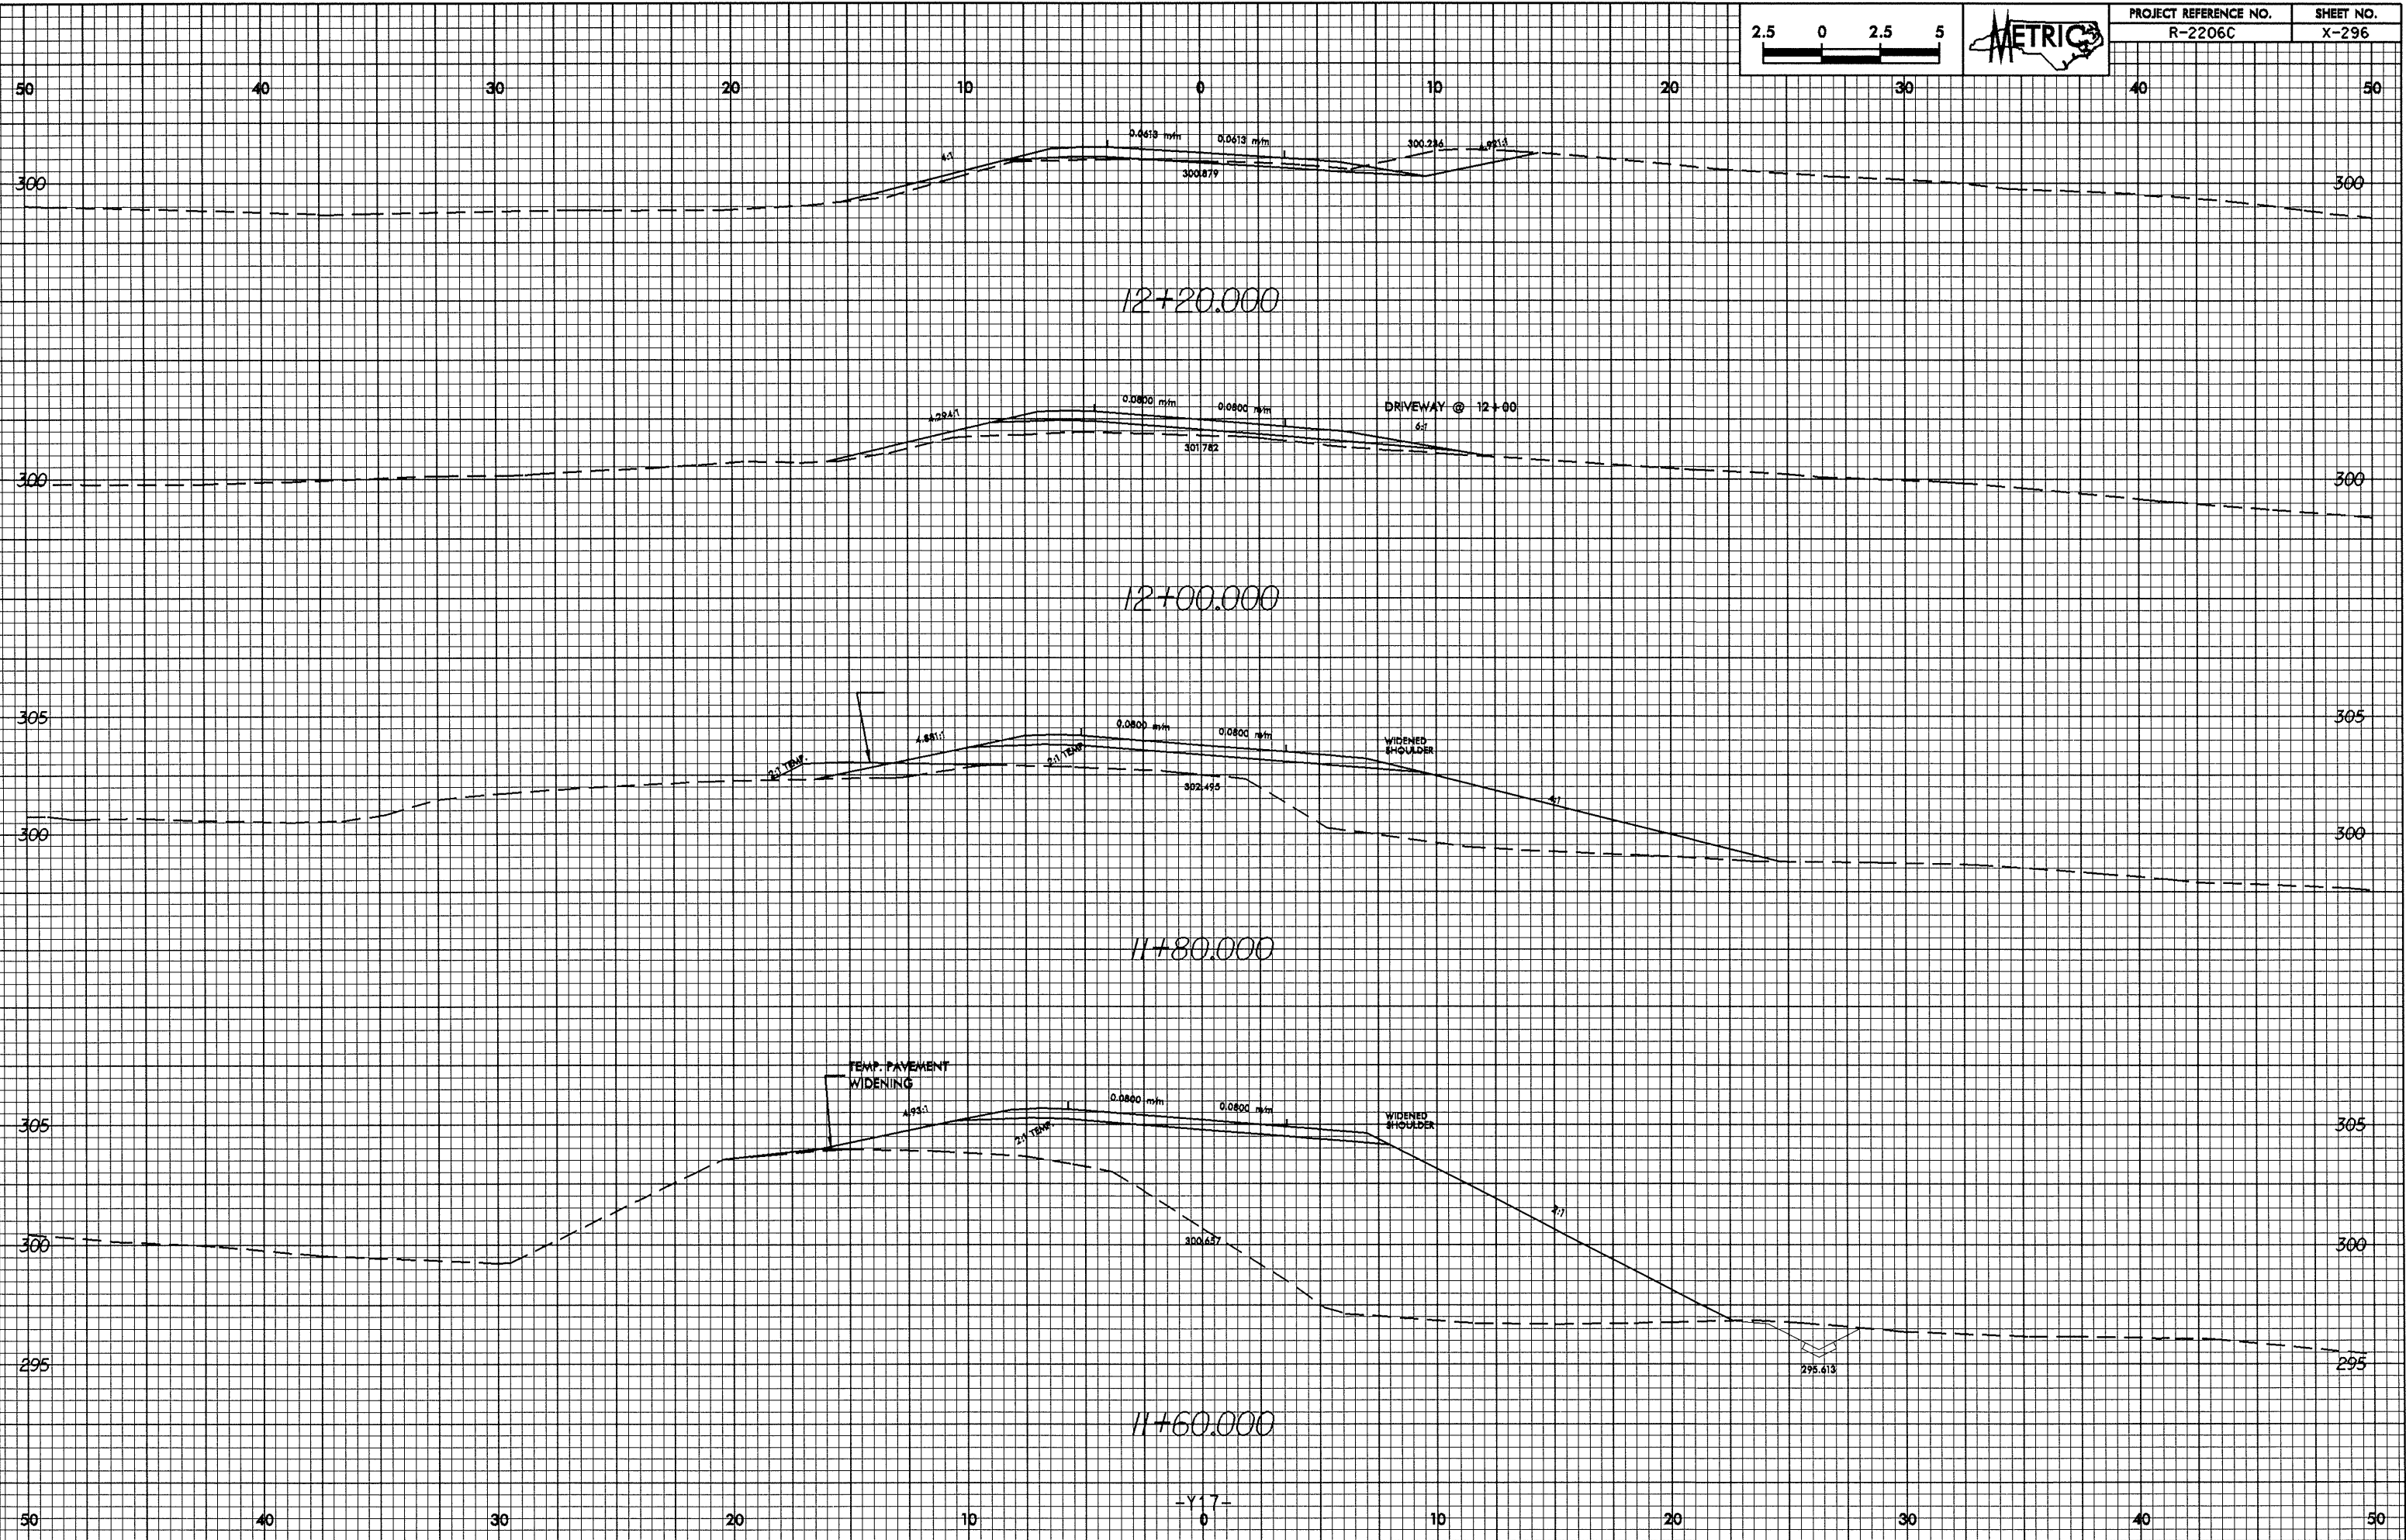

28-Nov-2008 11:37:26 20663.dwg