



0.25/0.25

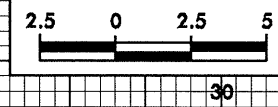

PROJECT REFERENCE NO.	SHEET NO.
R-2206C	X-295

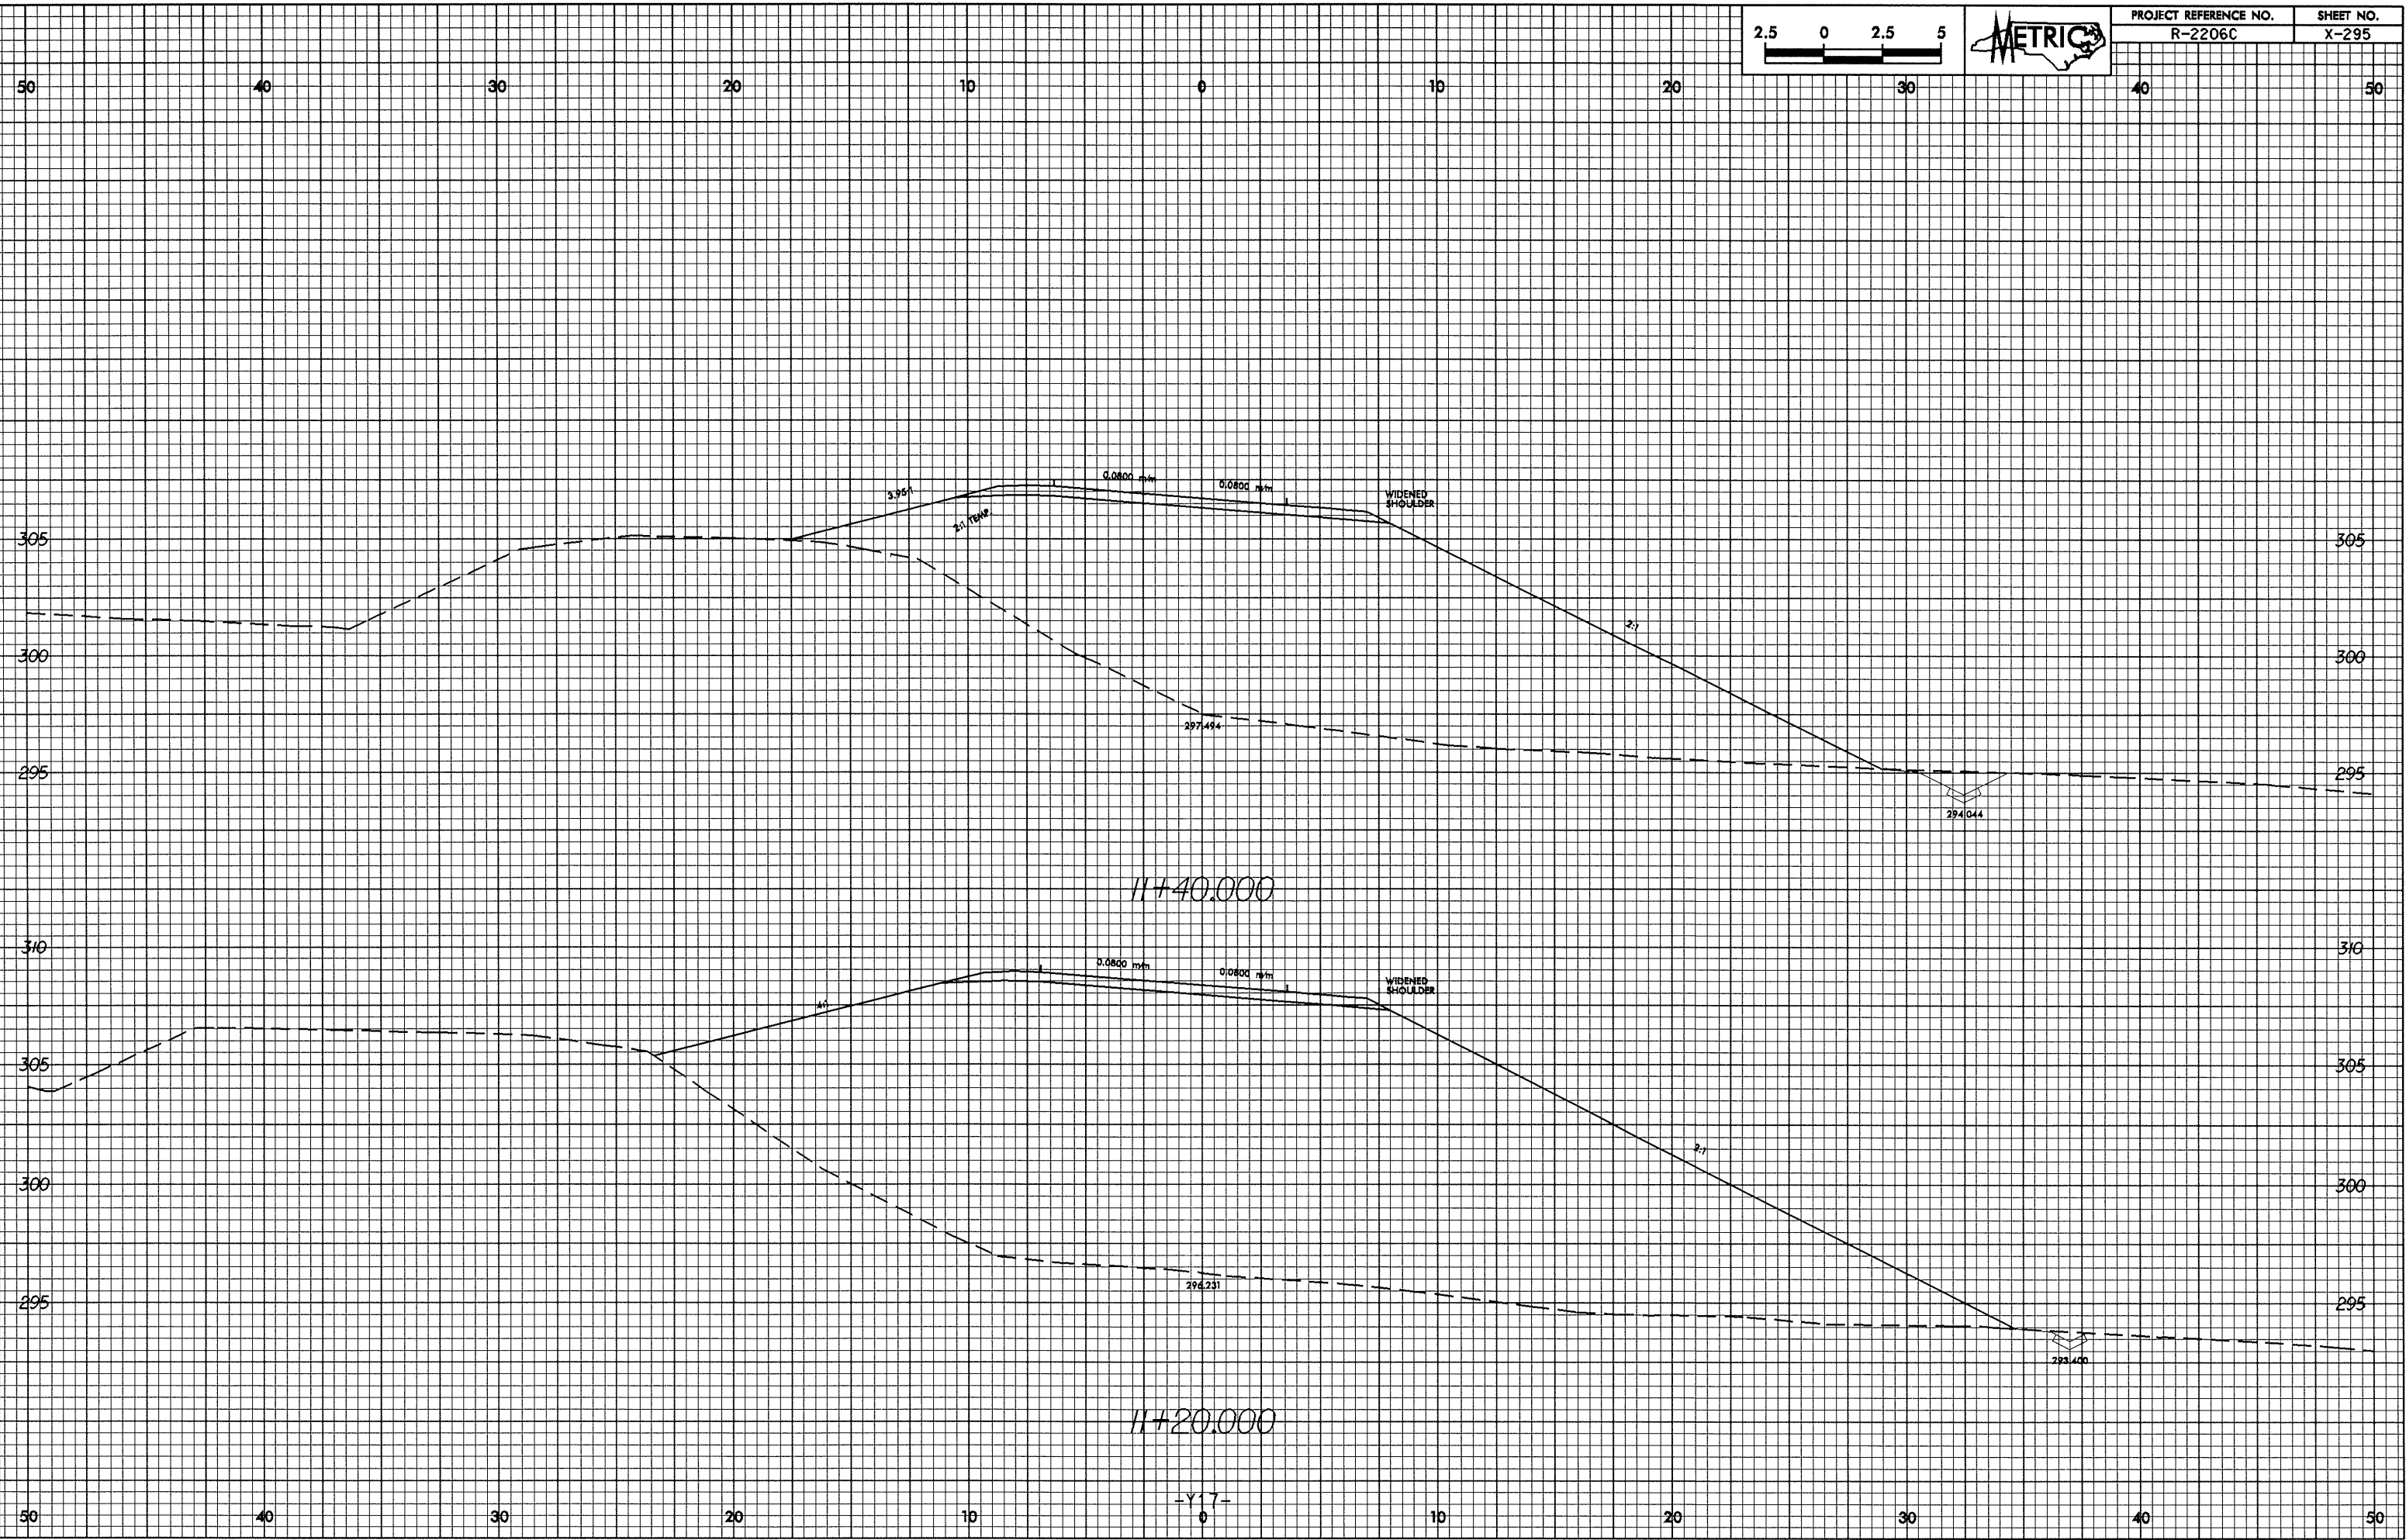

28-MAY-2004 11:05
 REC0011 at 102732306