



12/16/09  
20-MAY-2004 11:24  
PC00511 AT 10272266 06-cpl6-.wp

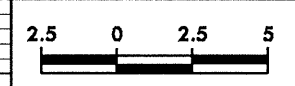

PROJECT REFERENCE NO.	SHEET NO.
R-2206C	X-290

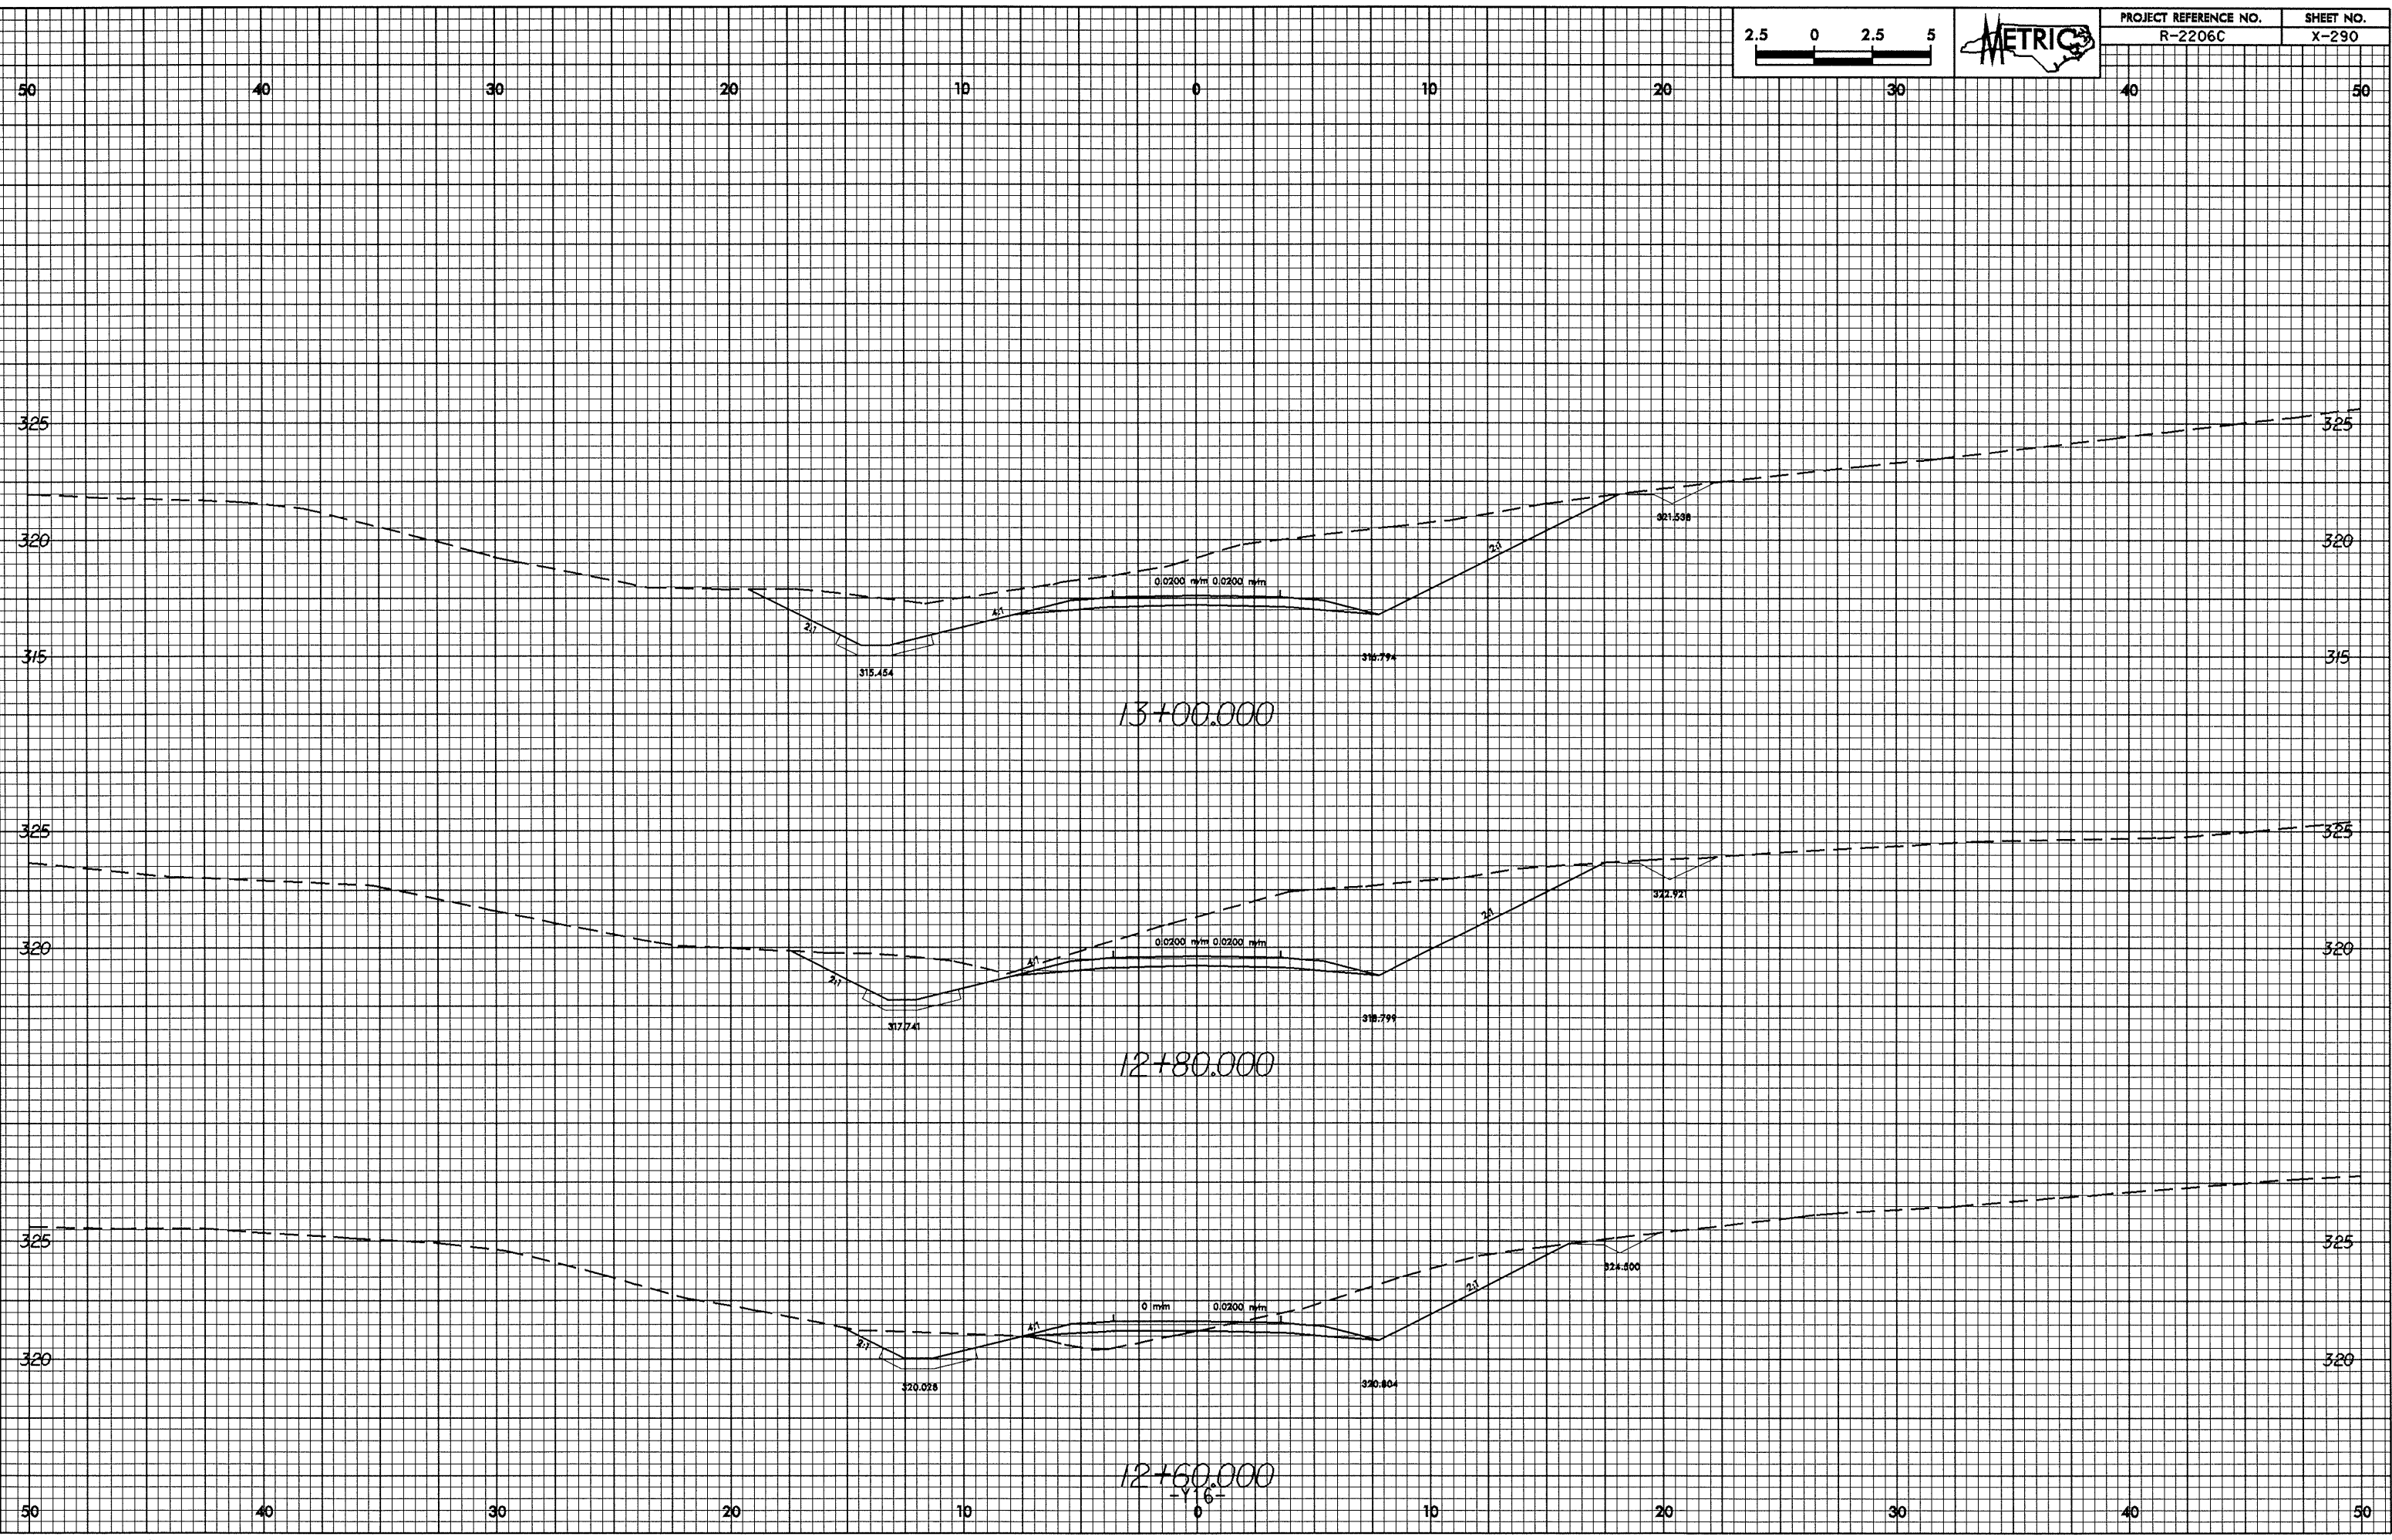

13+00.000

12+80.000

12+60.000  
+1.6-