



10/25/09

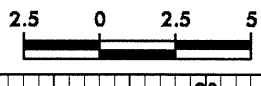

PROJECT REFERENCE NO. R-2206C	SHEET NO. X-286
----------------------------------	--------------------

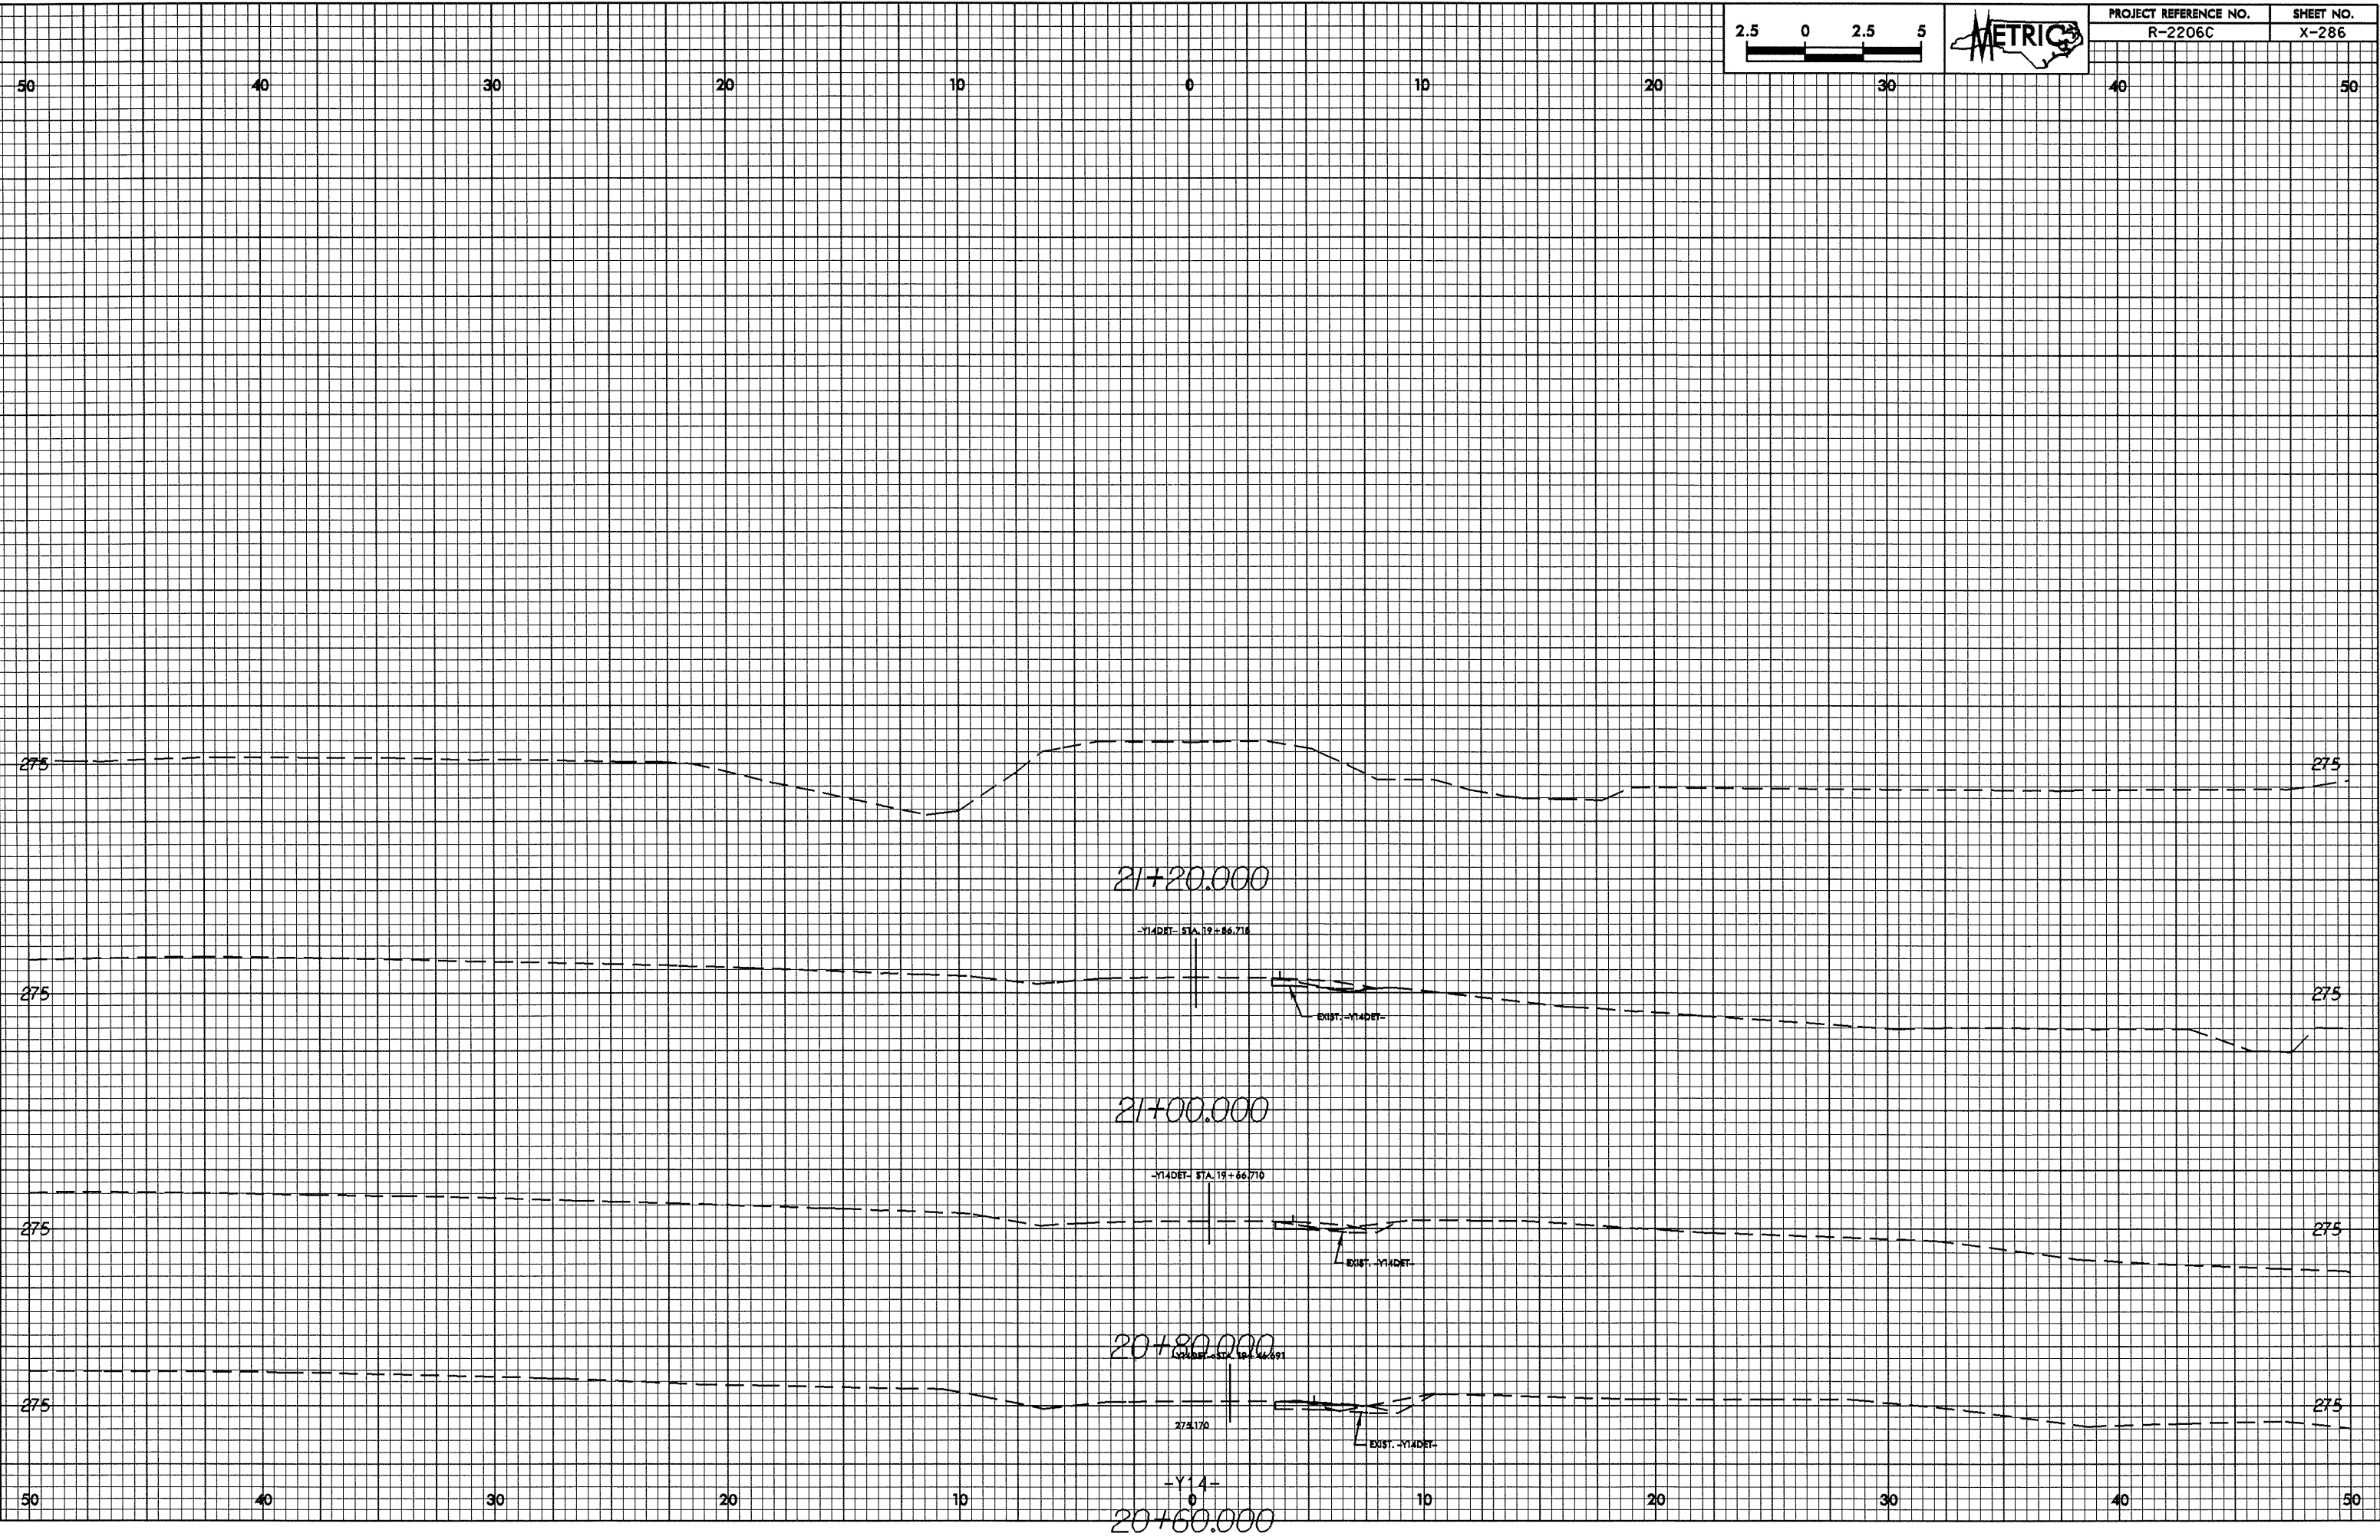

28-MAY-2009 11:22
reg00011 at 10212306