



0.2/2/23

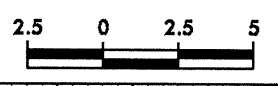

PROJECT REFERENCE NO. R-2206C	SHEET NO. X-282
----------------------------------	--------------------

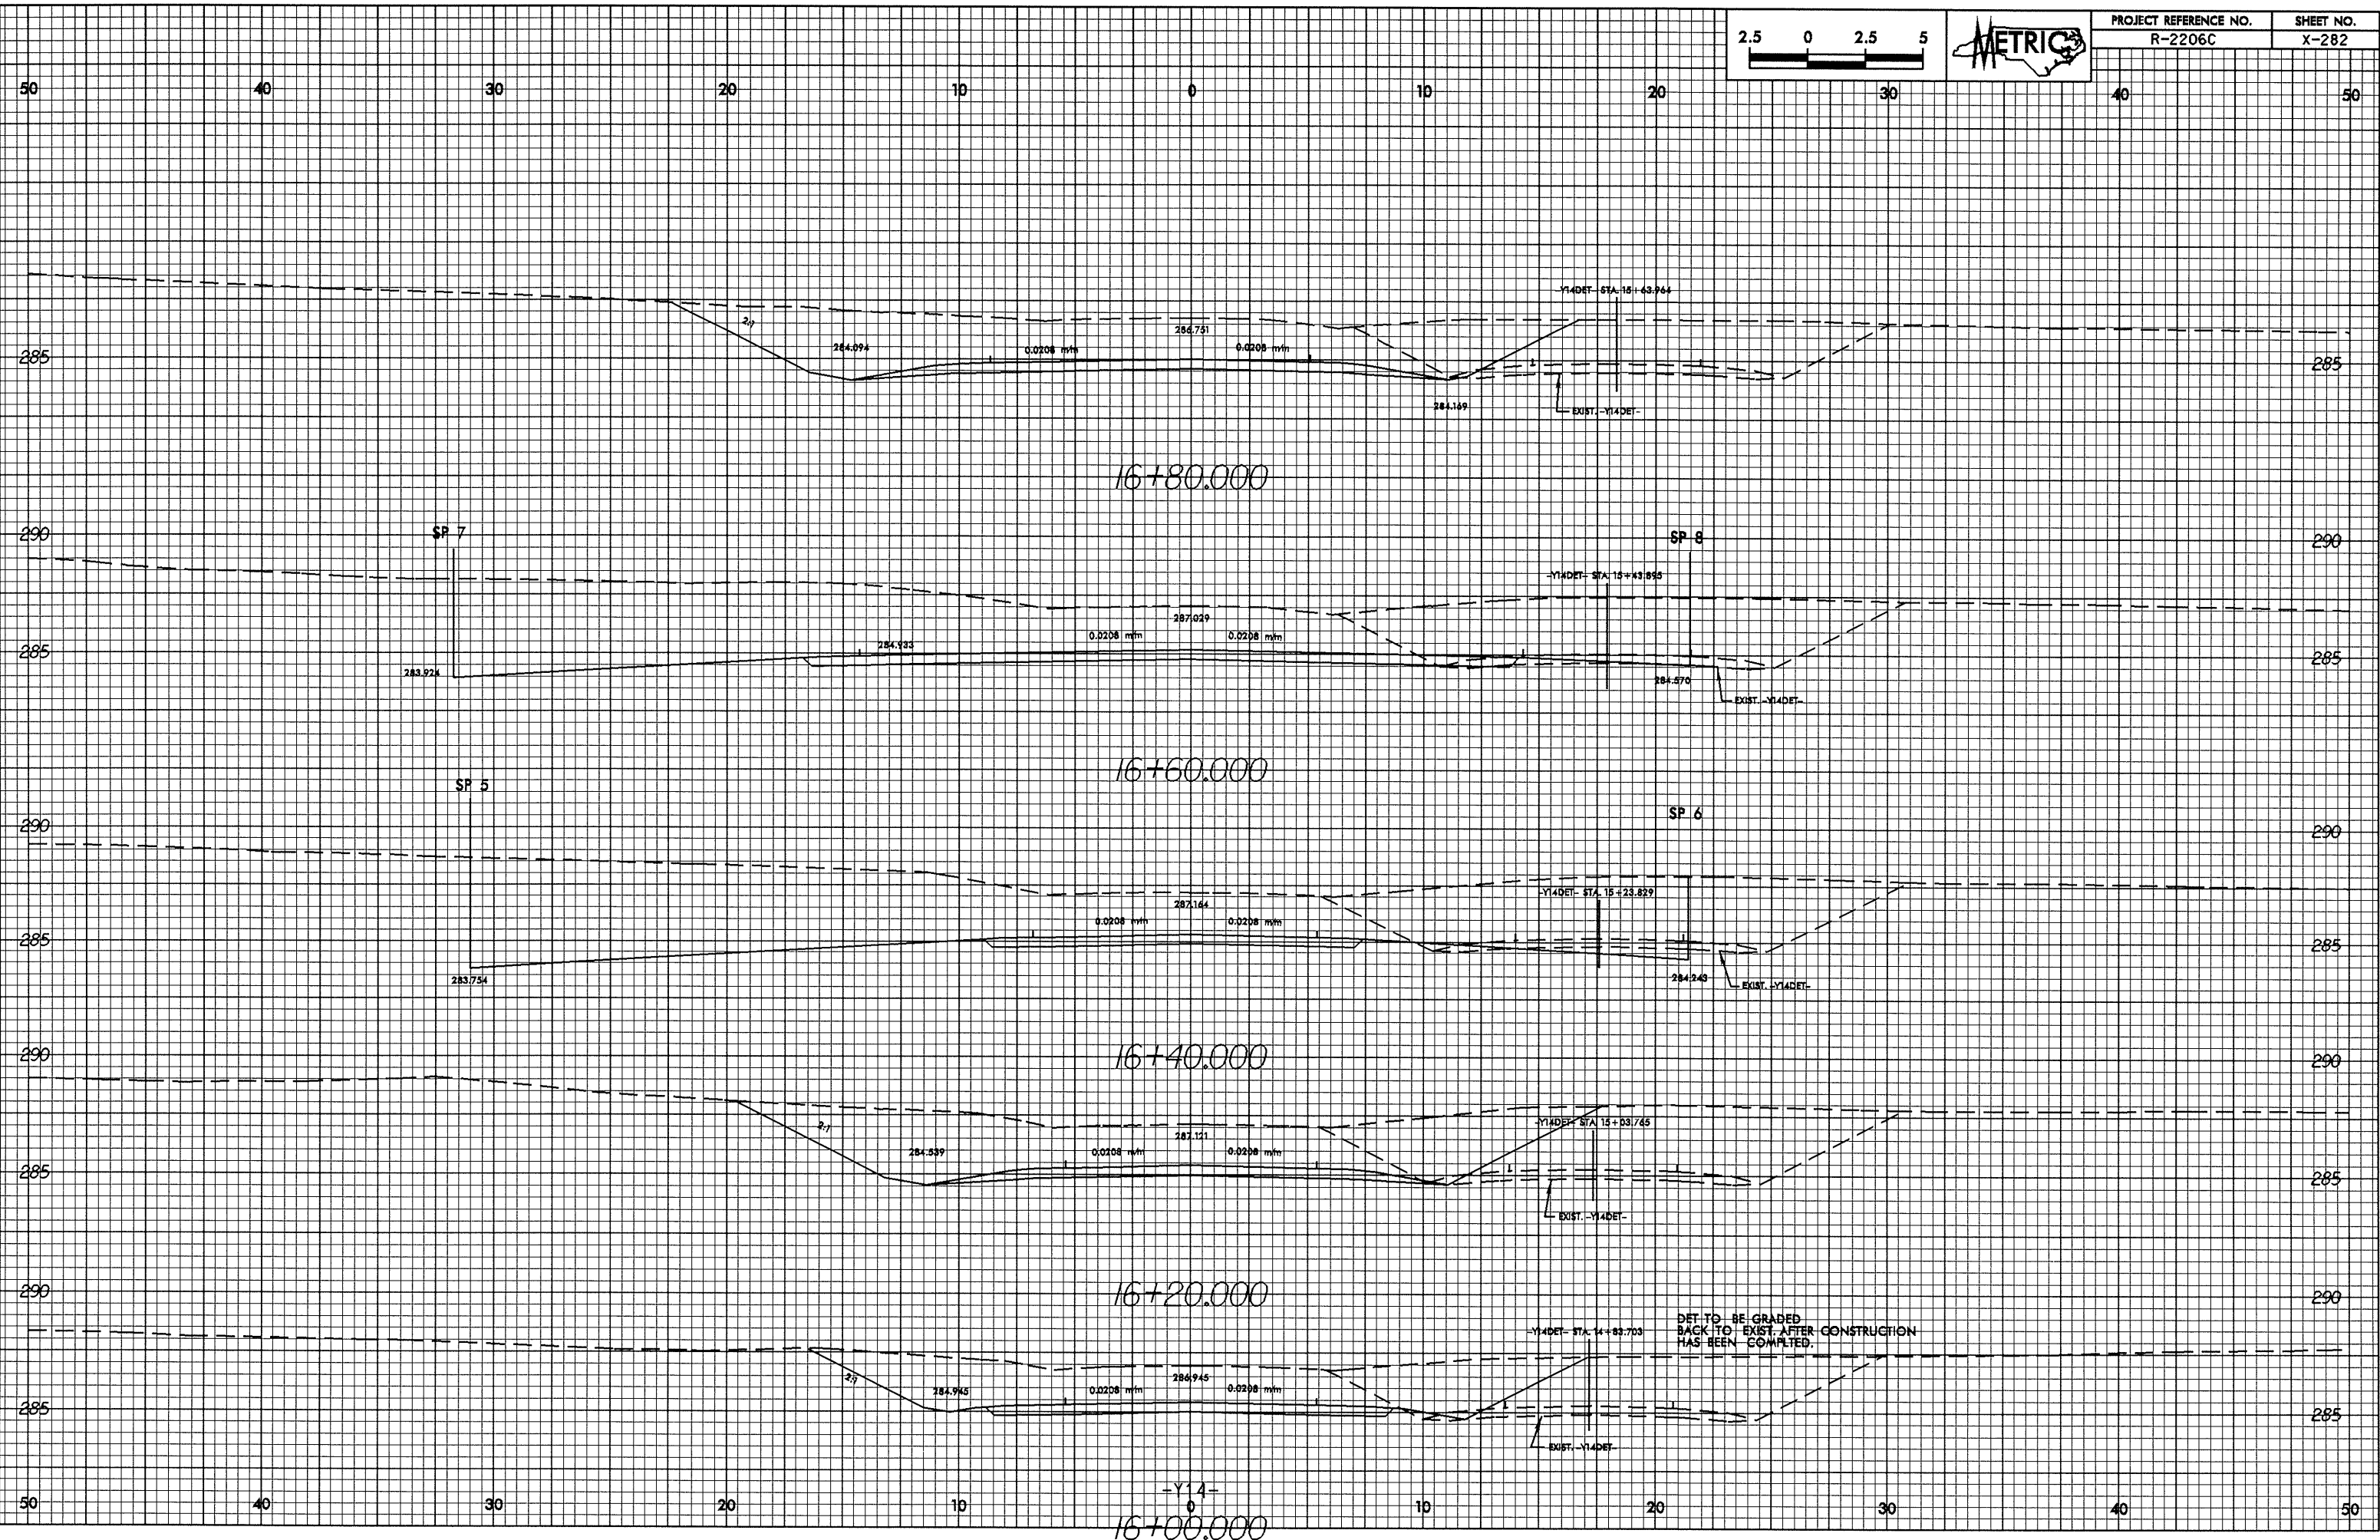

20-MAY-2024 11:38
R00011.dwg (20240511) (xref)