



D:\16.28

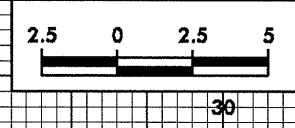

PROJECT REFERENCE NO. R-2206C	SHEET NO. X-280
----------------------------------	--------------------

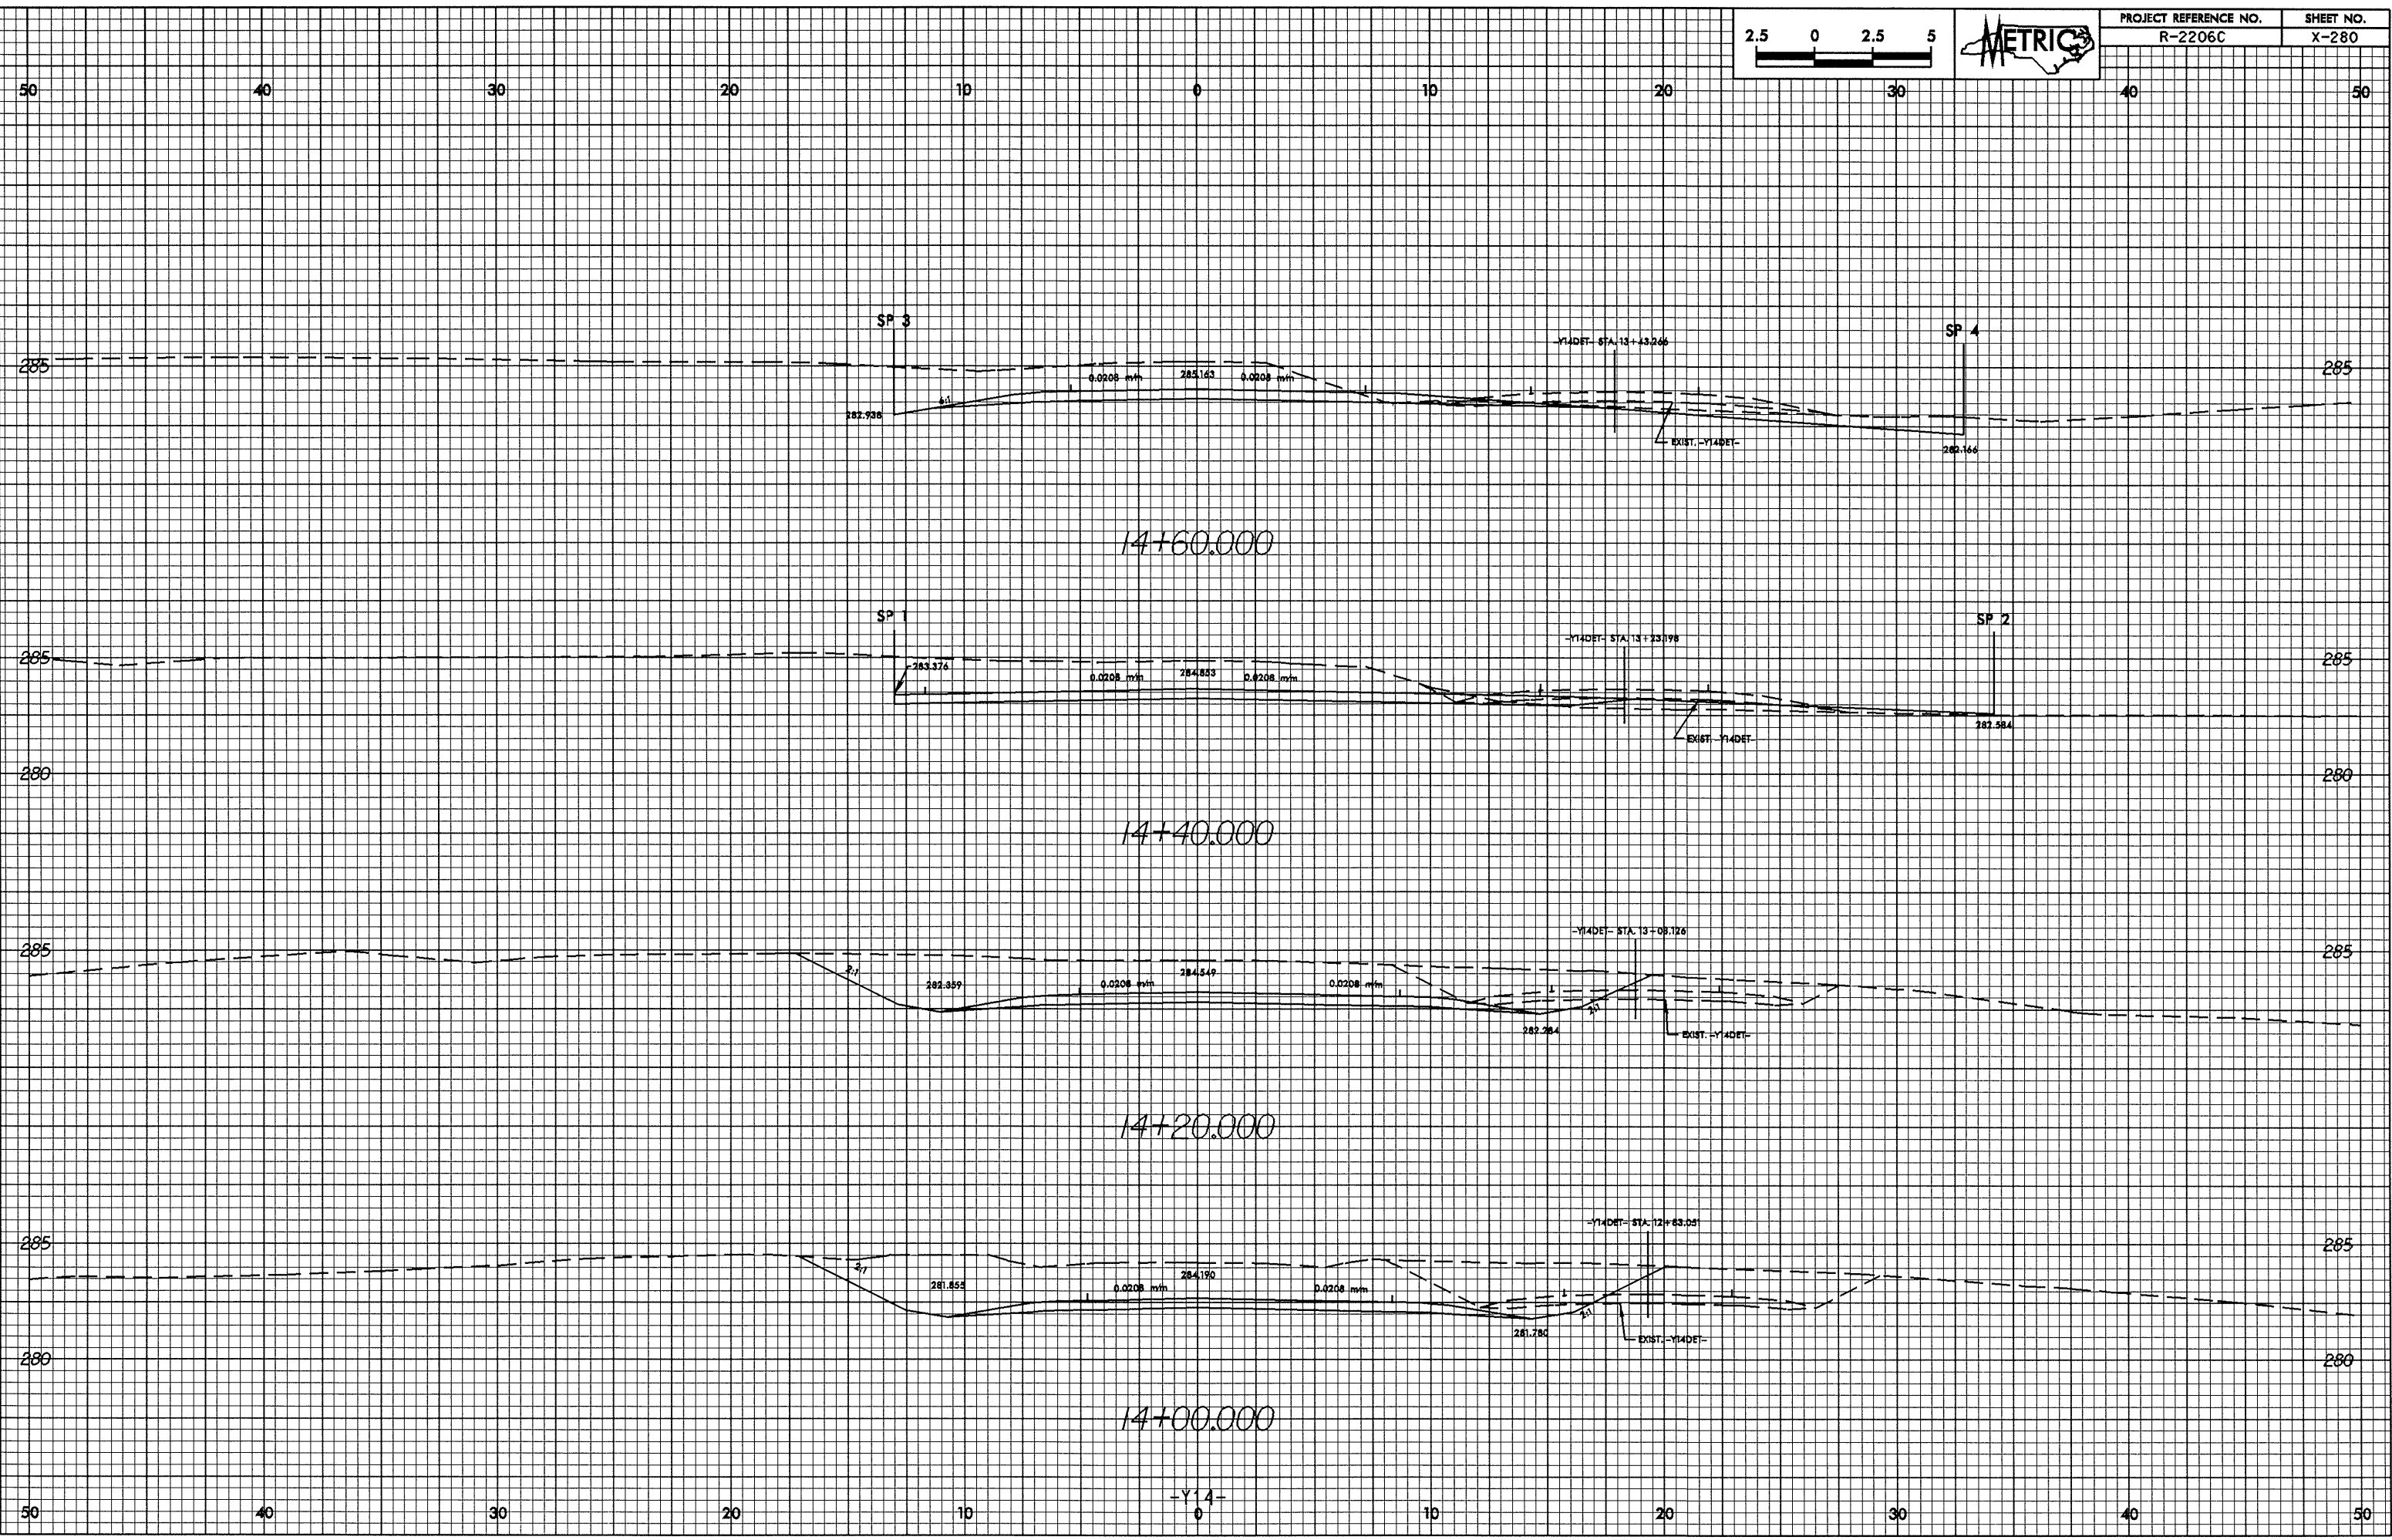

20-MAY-2004 11:28
PE00011 at 10272266