

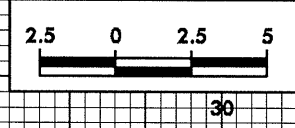
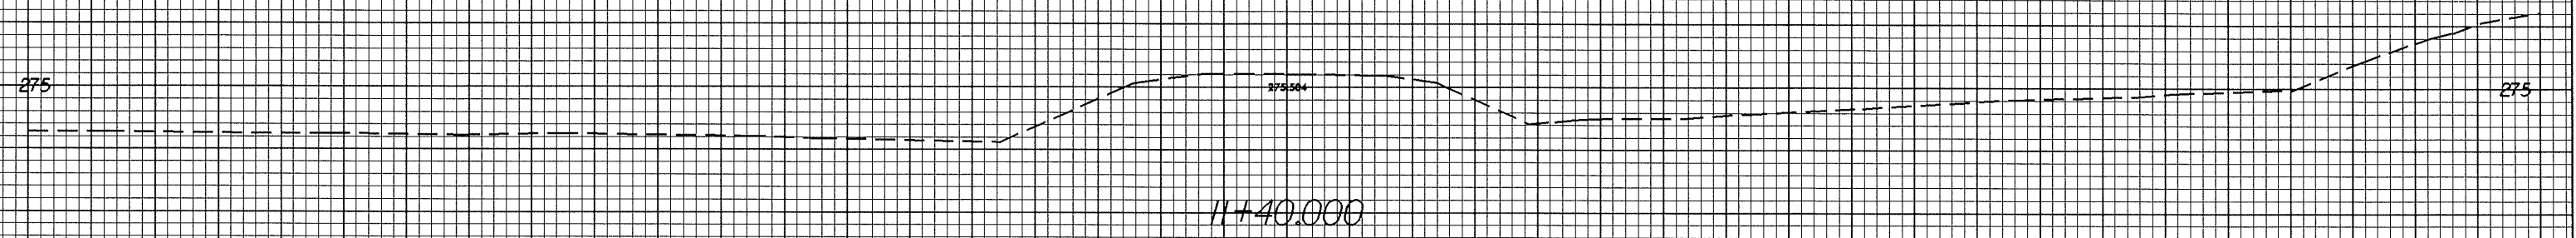
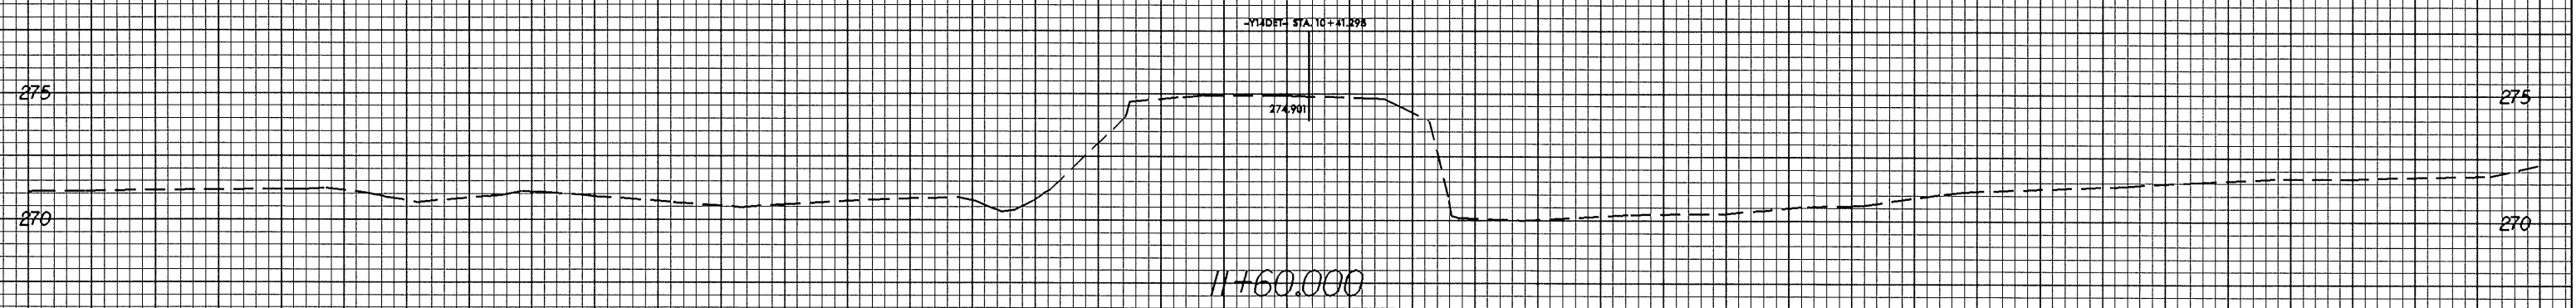


10/26/04

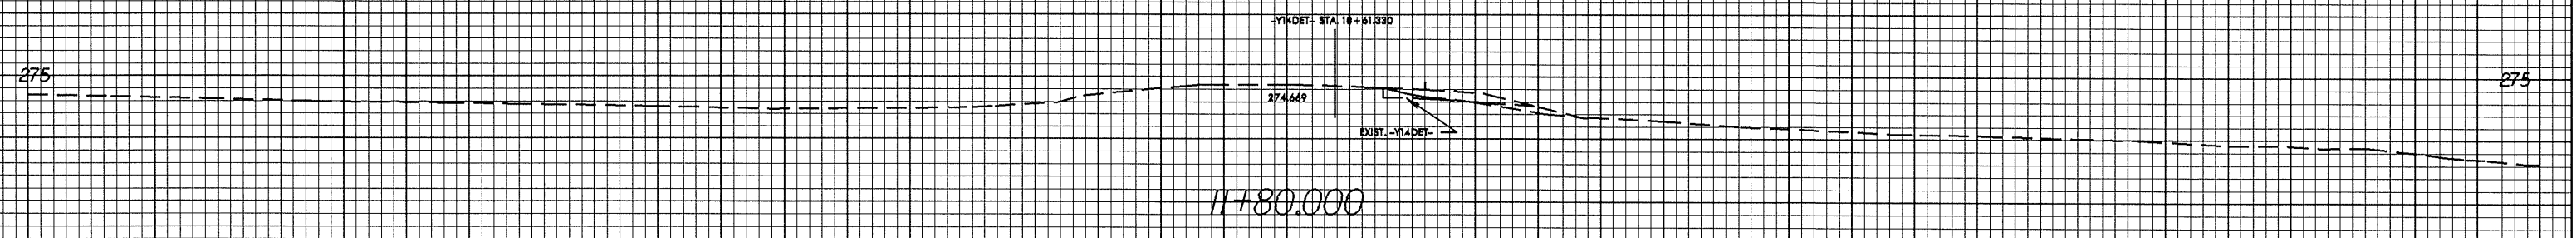

PROJECT REFERENCE NO.	SHEET NO.
R-2206C	X-277

50 40 30 20 10 0 10 20 30 40 50

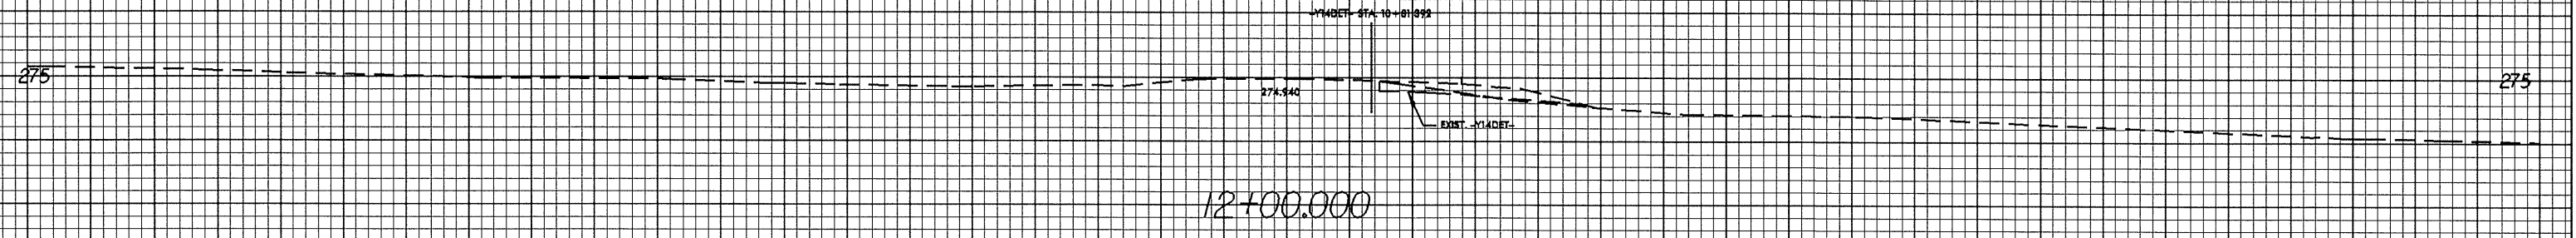

50 40 30 20 10 0 10 20 30 40 50

28-MAY-2004 11:28
R00011 AT 10/26/04