



28-1441-2004 11/27
PC00111 at 10/21/2006

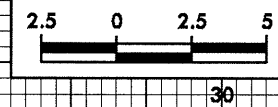

PROJECT REFERENCE NO.	SHEET NO.
R-2206C	X-275

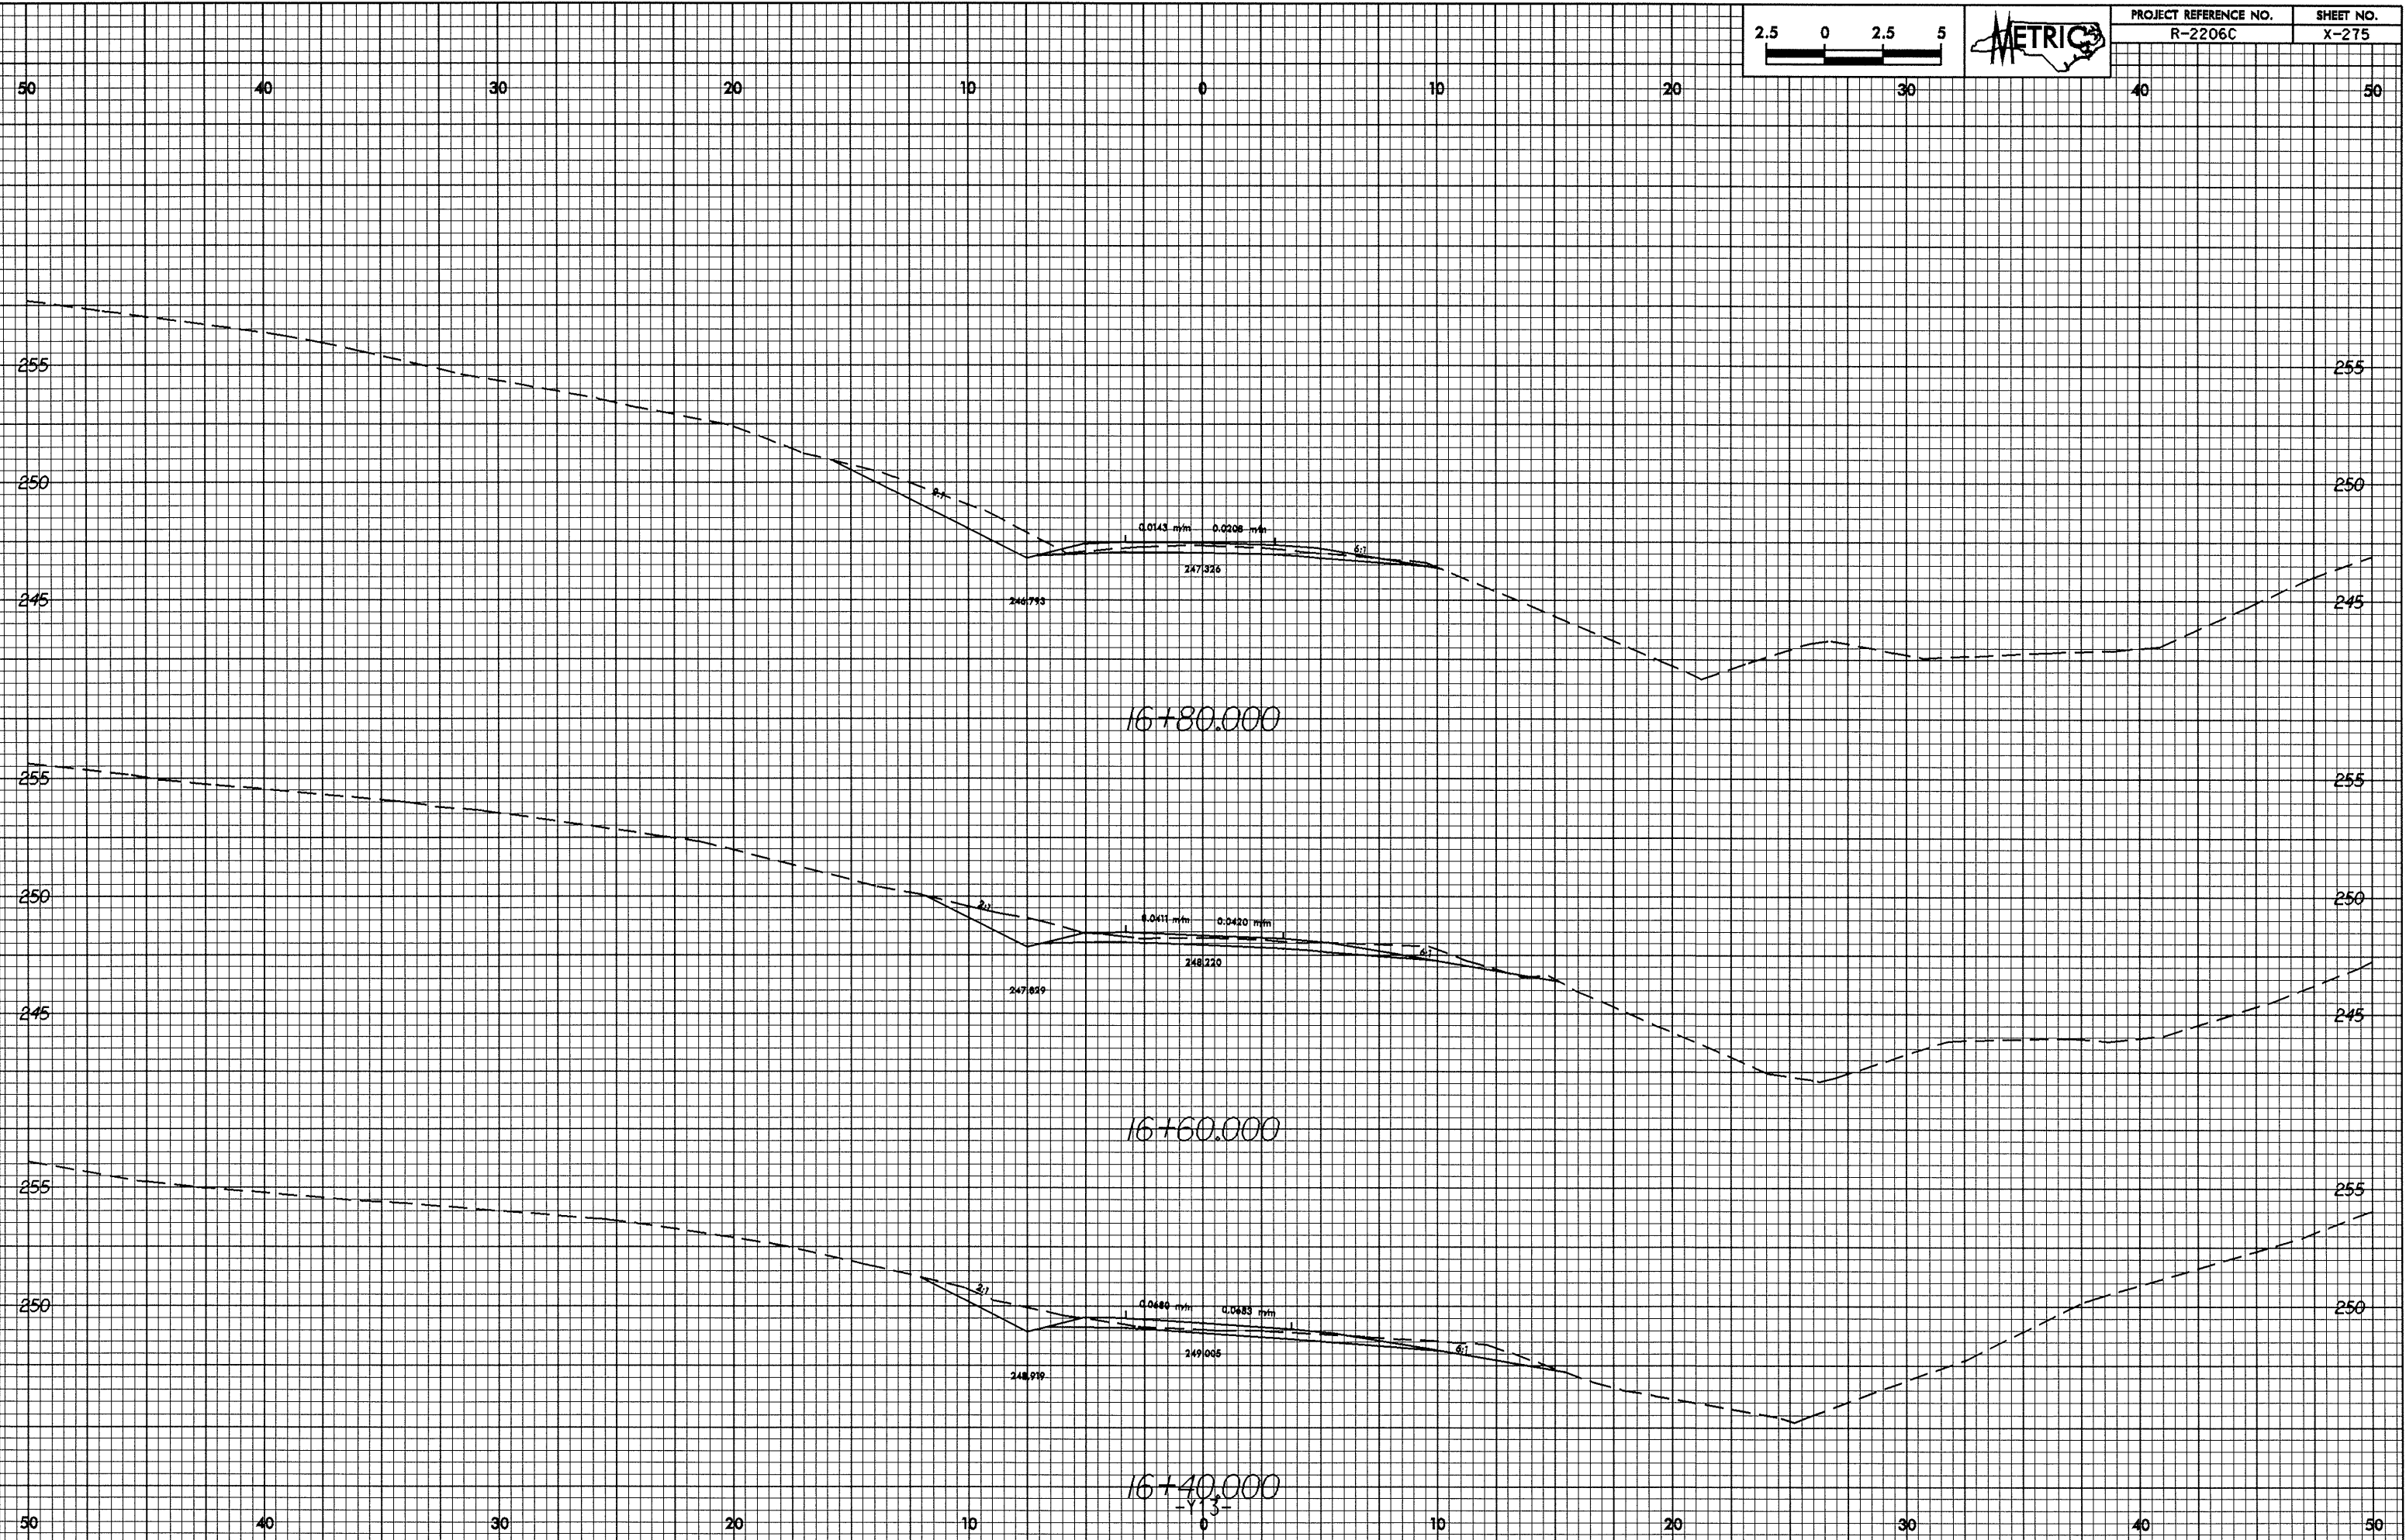

16+80.000

16+60.000

16+40.000

-Y13-