



10/26/08

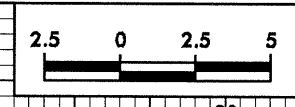

PROJECT REFERENCE NO. R-2206C	SHEET NO. X-272
----------------------------------	--------------------

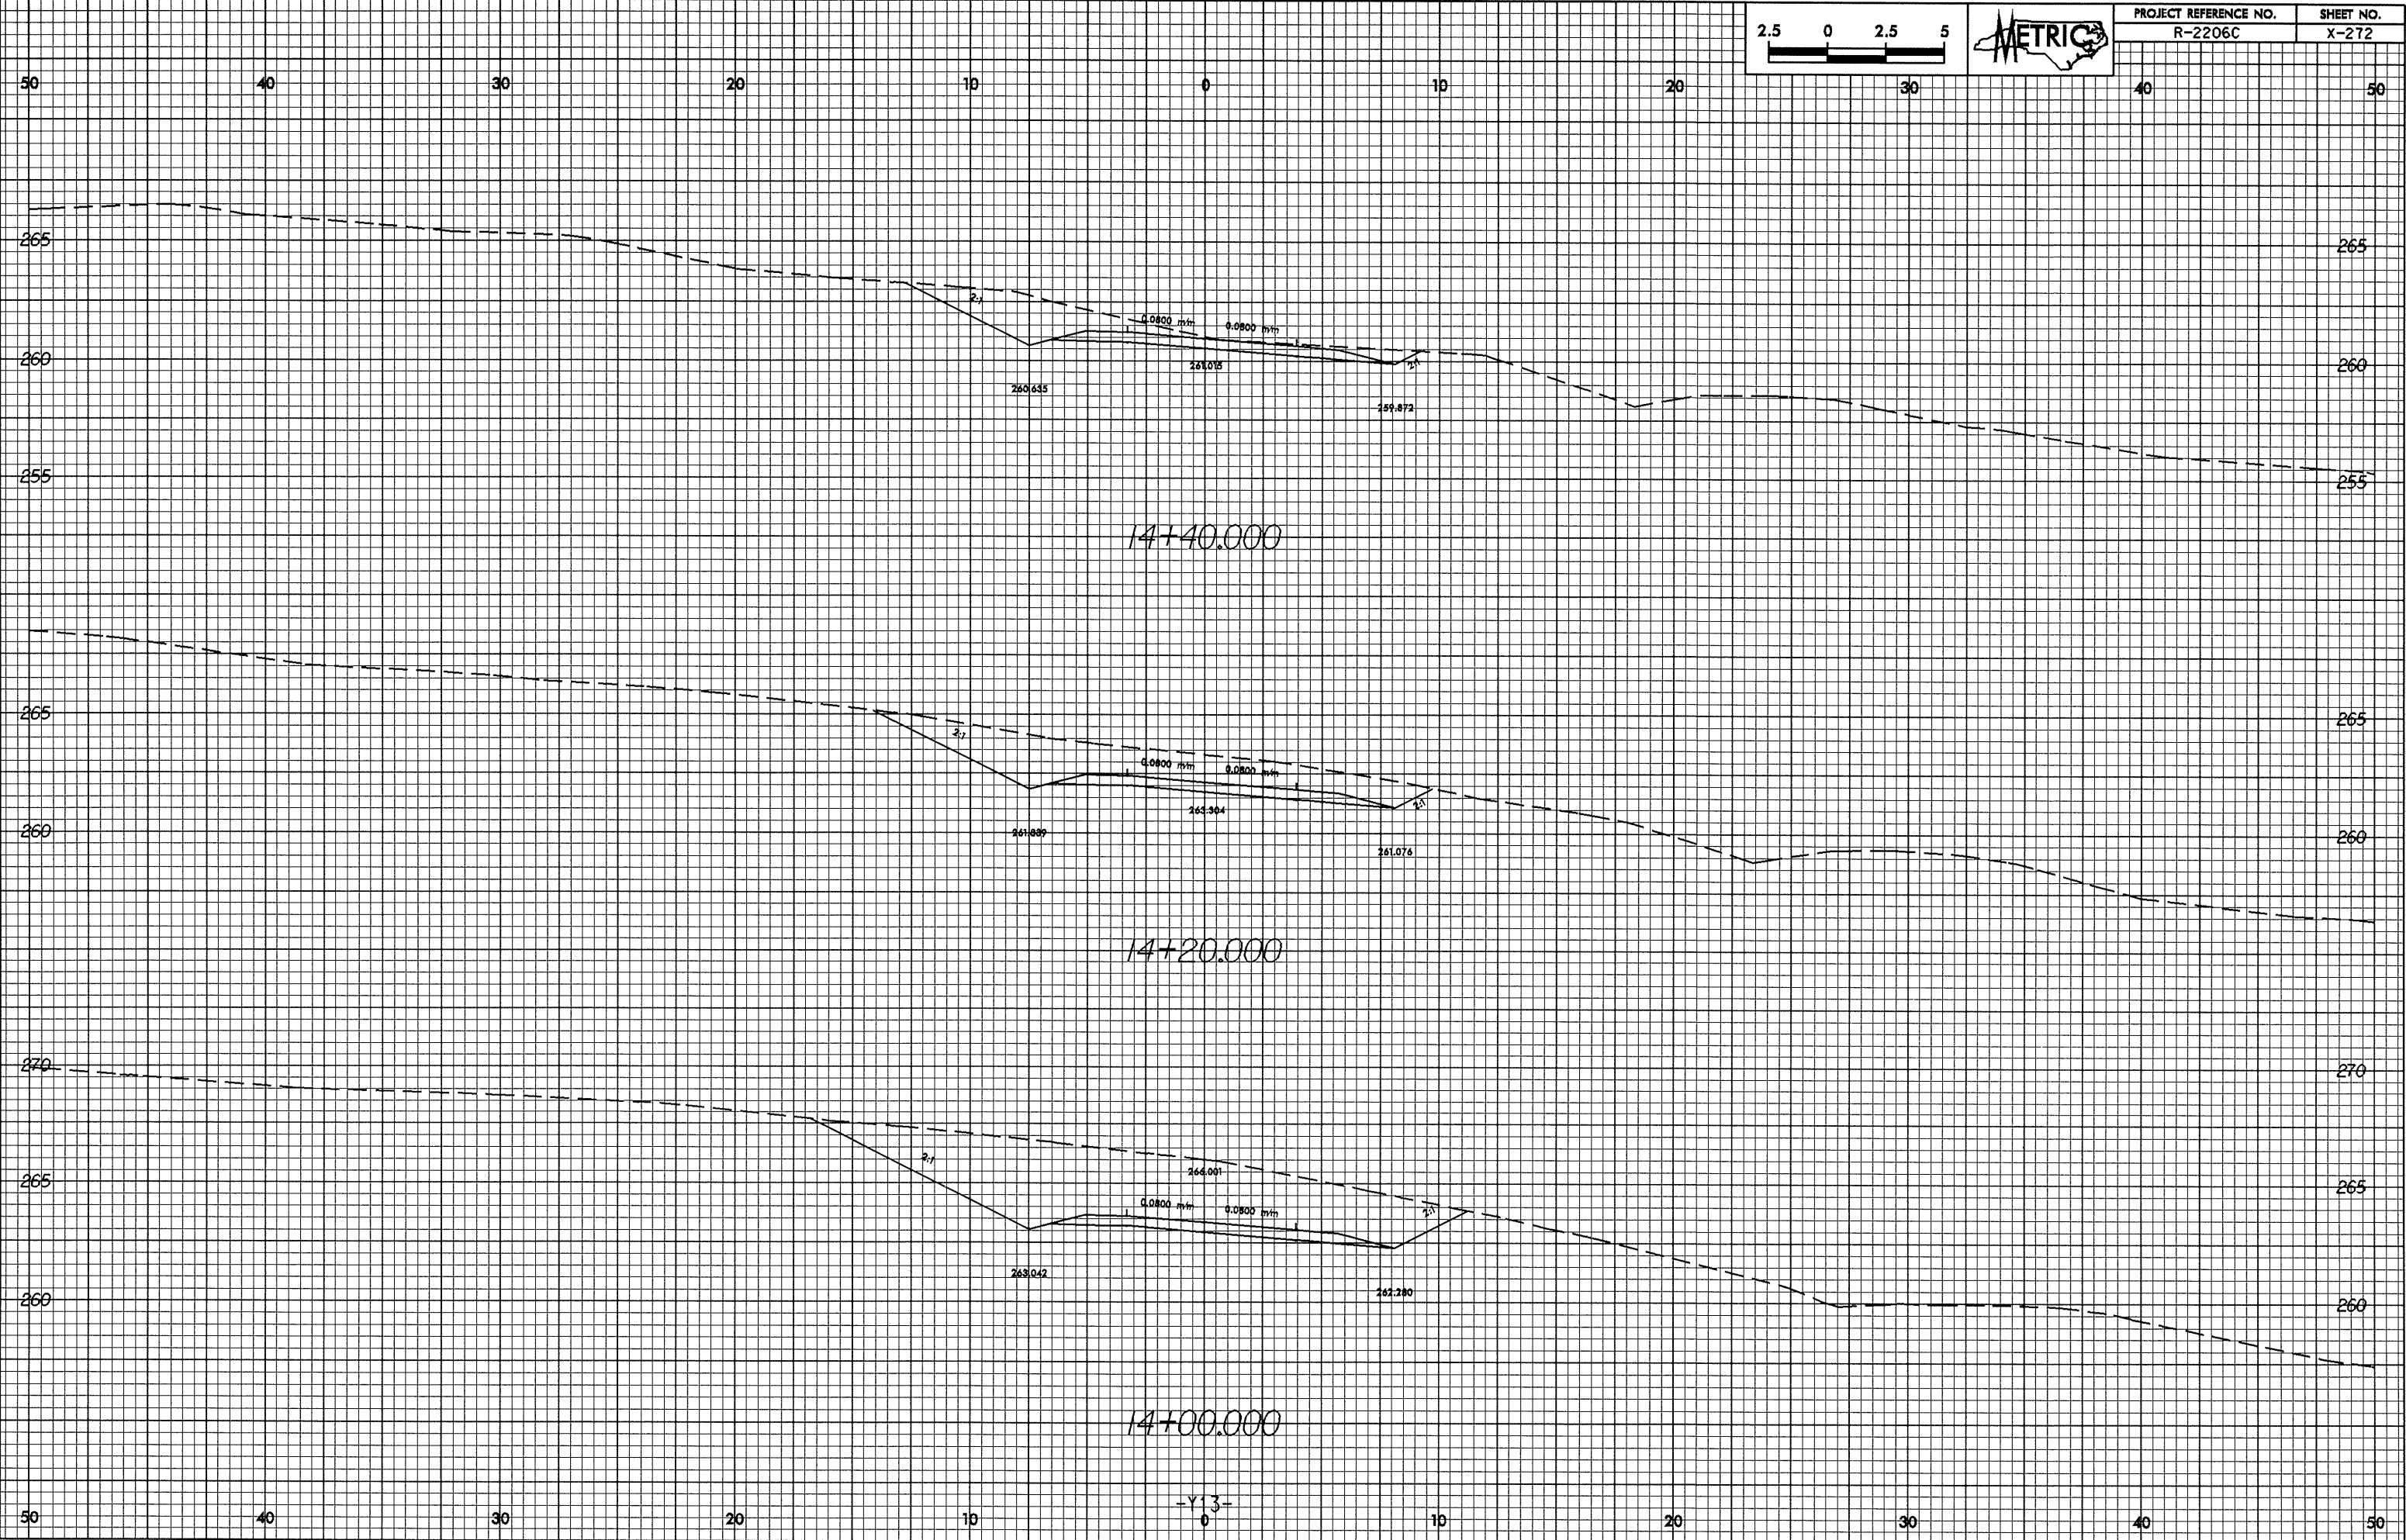

28-MAY-2004 11:25  
REC0011 at F:\0212386