



0.25/0.25

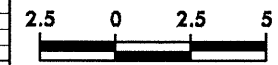

PROJECT REFERENCE NO. R-2206C	SHEET NO. X-269
----------------------------------	--------------------

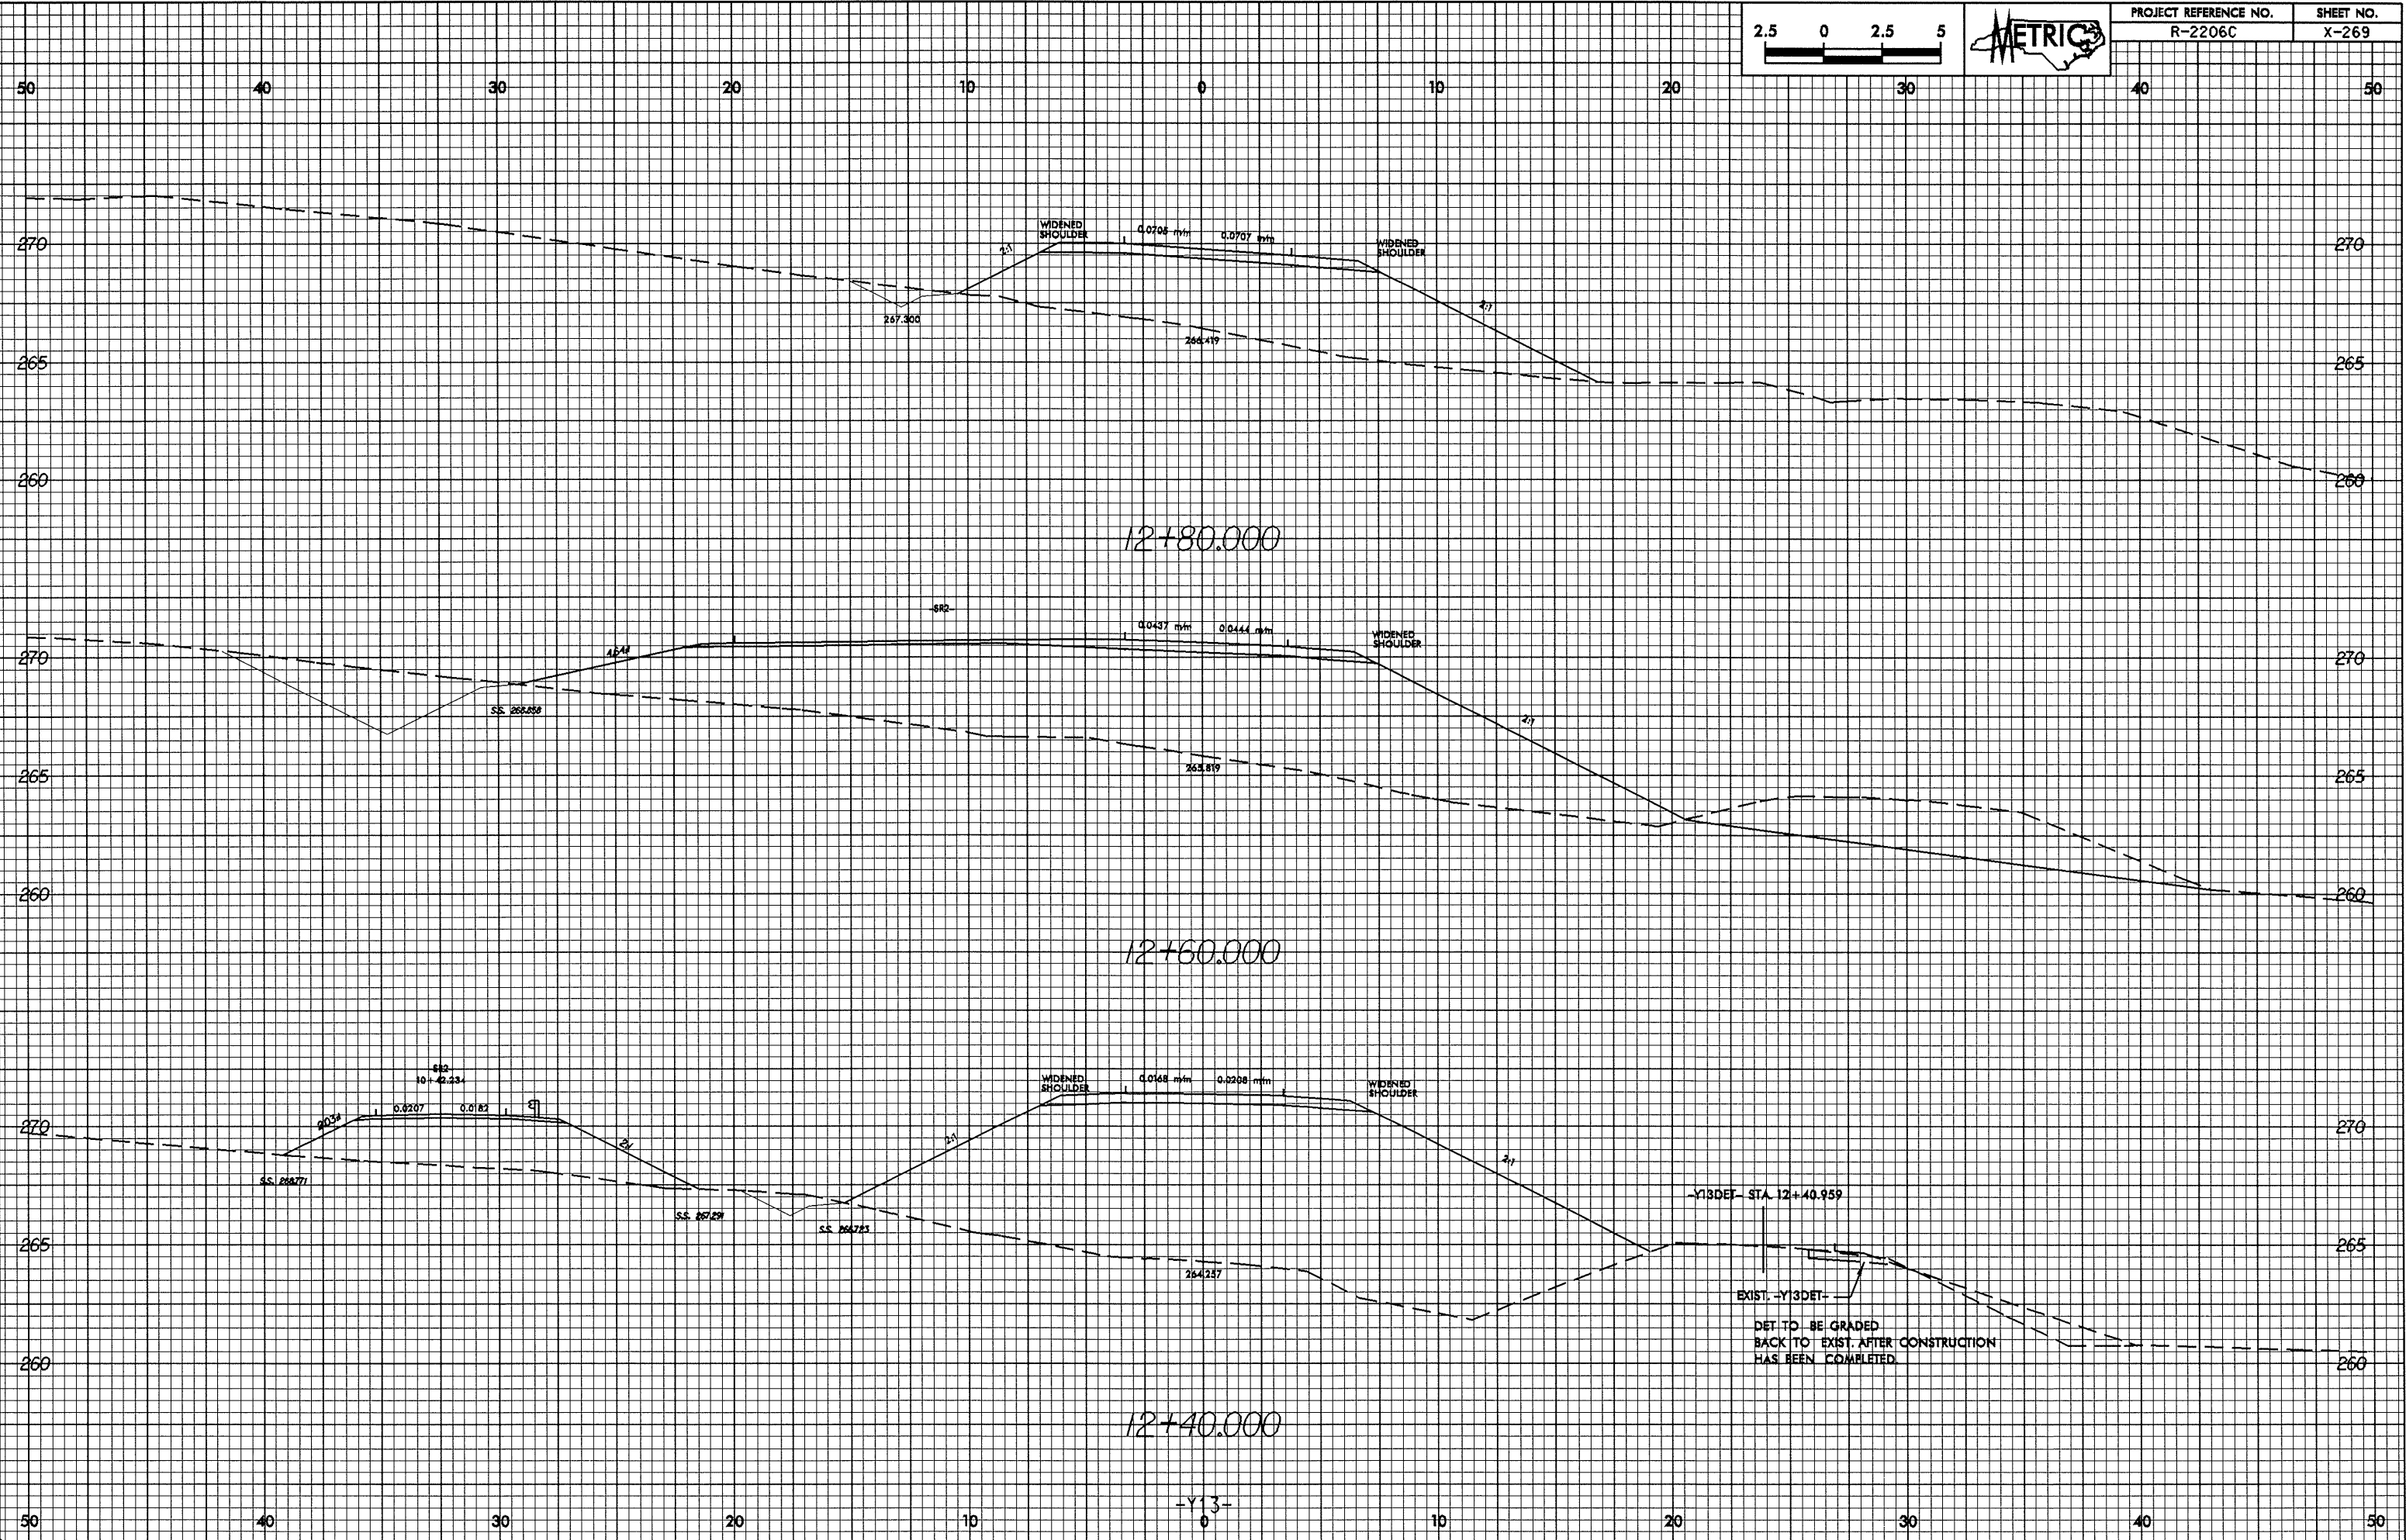

28-MAY-2004 11:25
REC0011 AT 10212386