



0.0/2.5/5

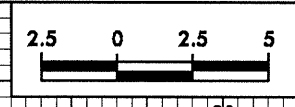

PROJECT REFERENCE NO. R-2206C	SHEET NO. X-254
----------------------------------	--------------------

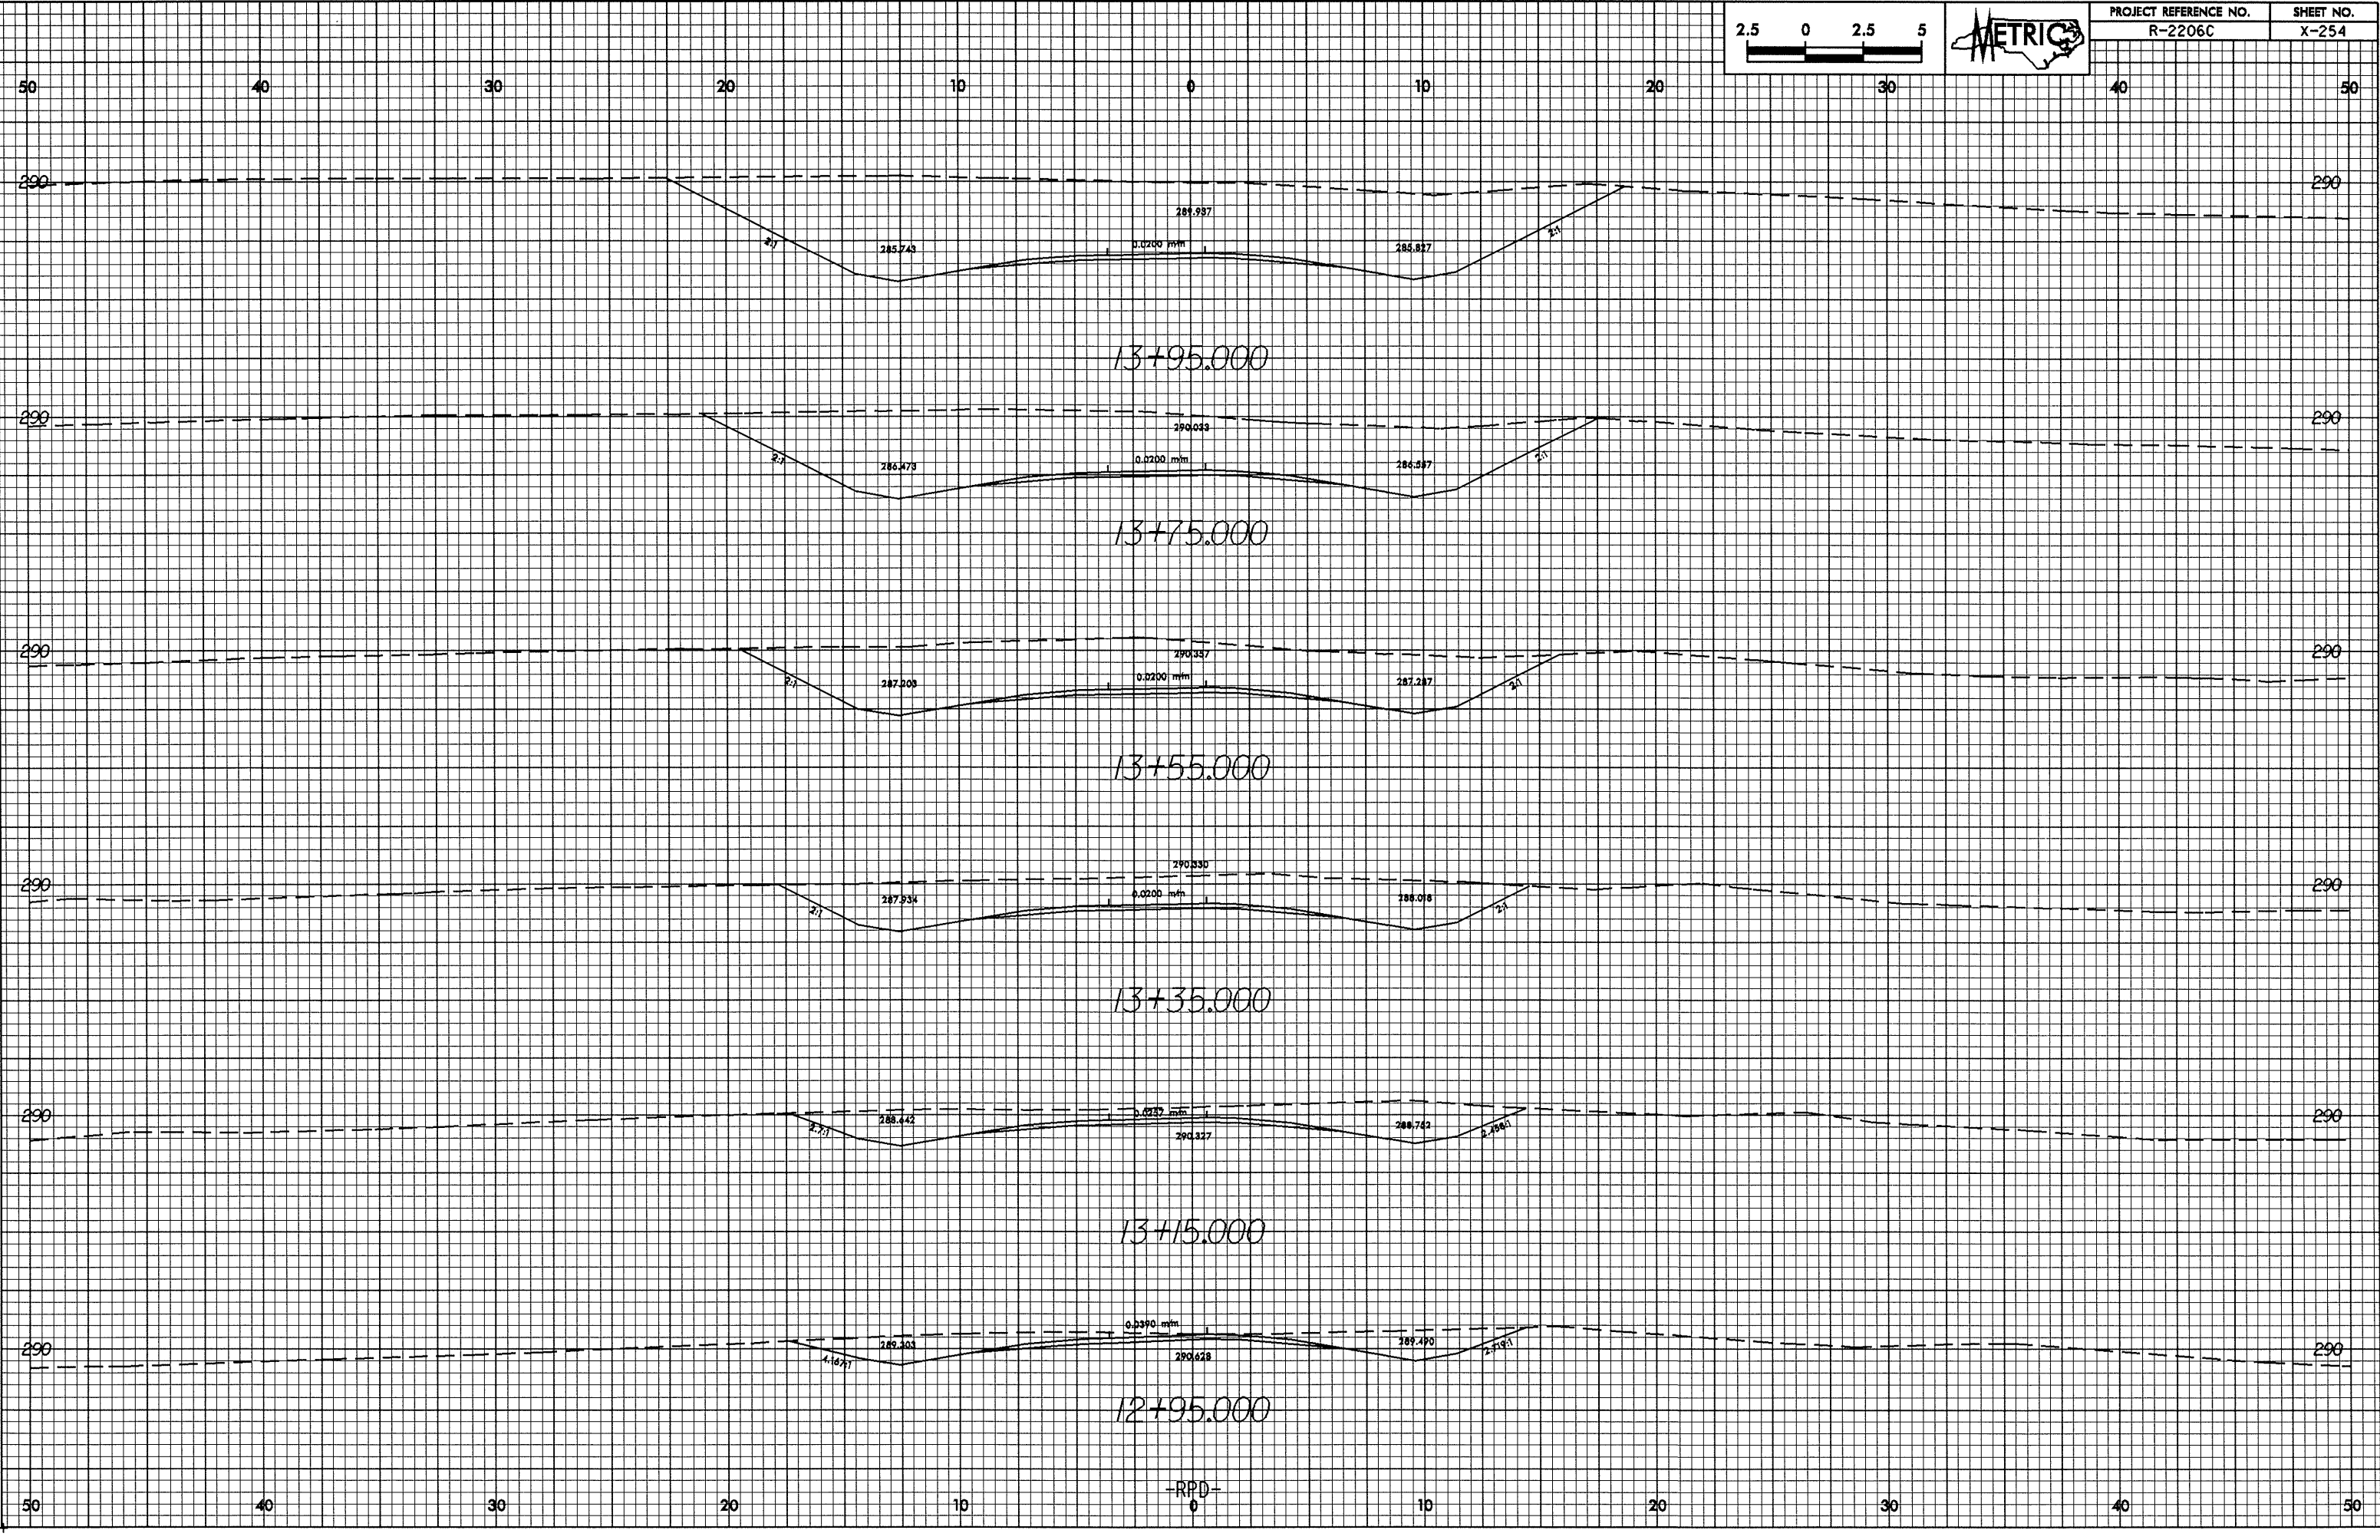

20-1417-2004 11/21/2006 rpd-0.dwg
 R-2206C.X-254