



0.25/0.35

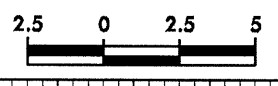

PROJECT REFERENCE NO. R-2206C	SHEET NO. X-253
----------------------------------	--------------------

50 40 30 20 10 0 10 20 30 40 50

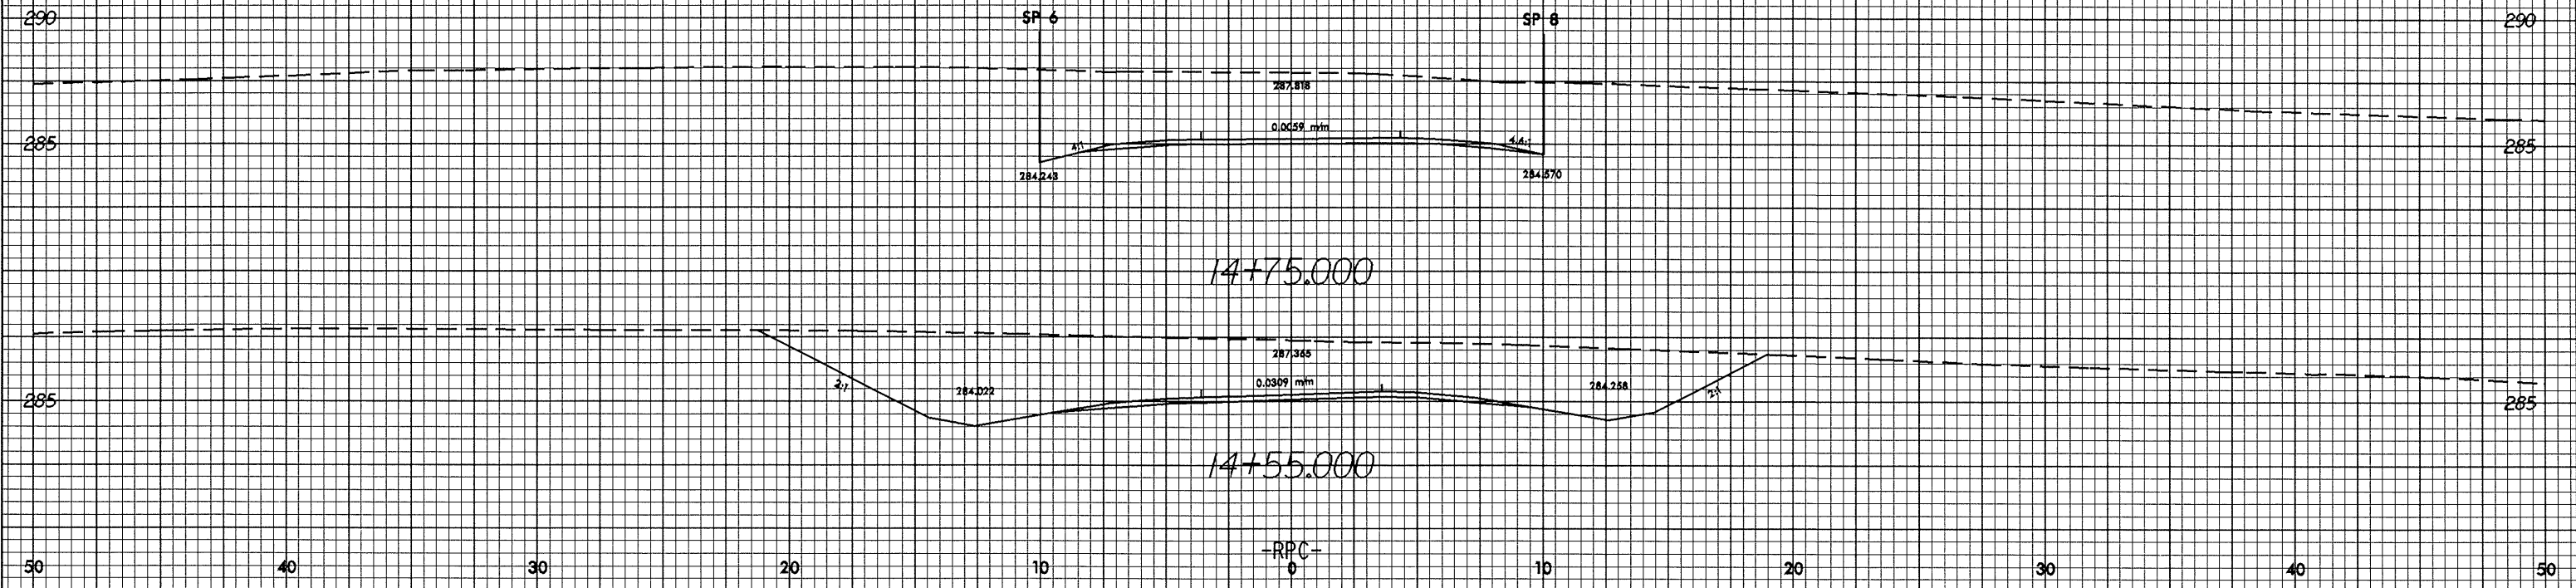

28-MAY-2004 11:21:28 REC-PC-VOL
R00011 AT 10071366