



10/26/08

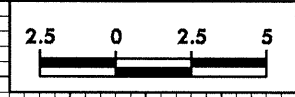

PROJECT REFERENCE NO.	SHEET NO.
R-2206C	X-234

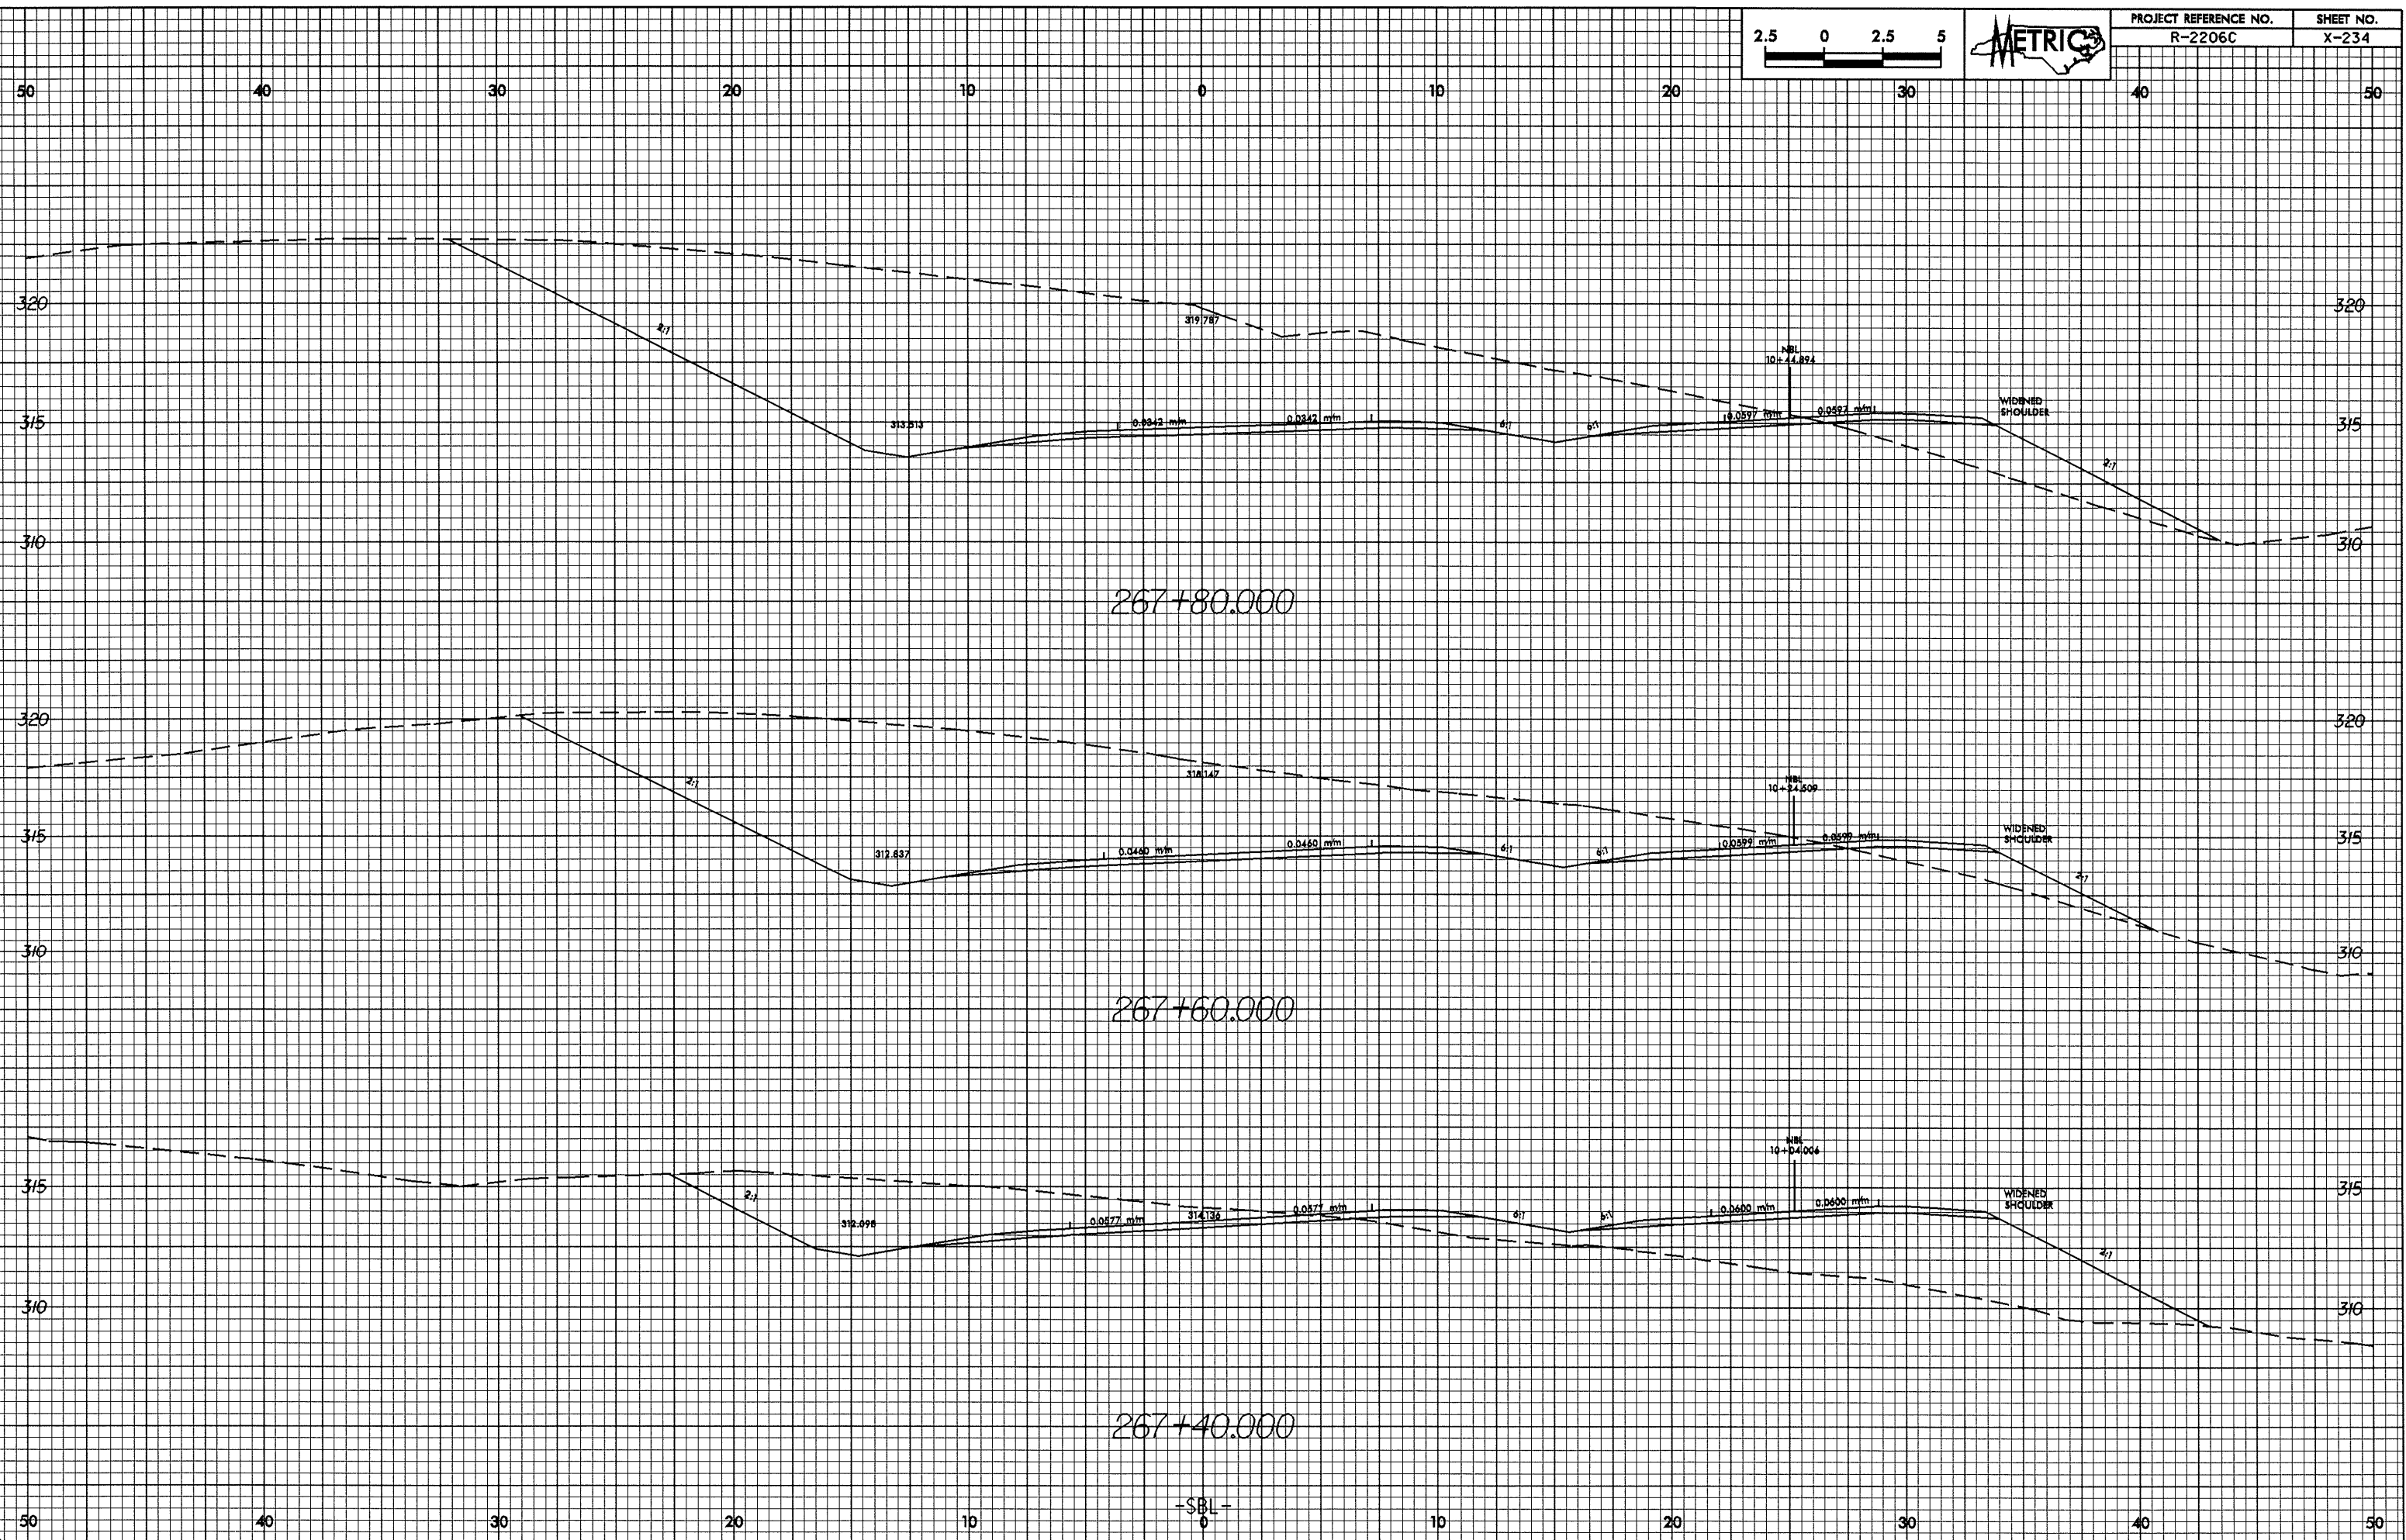

28-Nov-2004 11:2
 RECDW1 at 10/26/08