



10/26/99

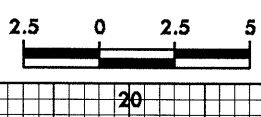

| | |
|----------------------------------|--------------------|
| PROJECT REFERENCE NO. R-2206C | SHEET NO. X-230 |
|----------------------------------|--------------------|

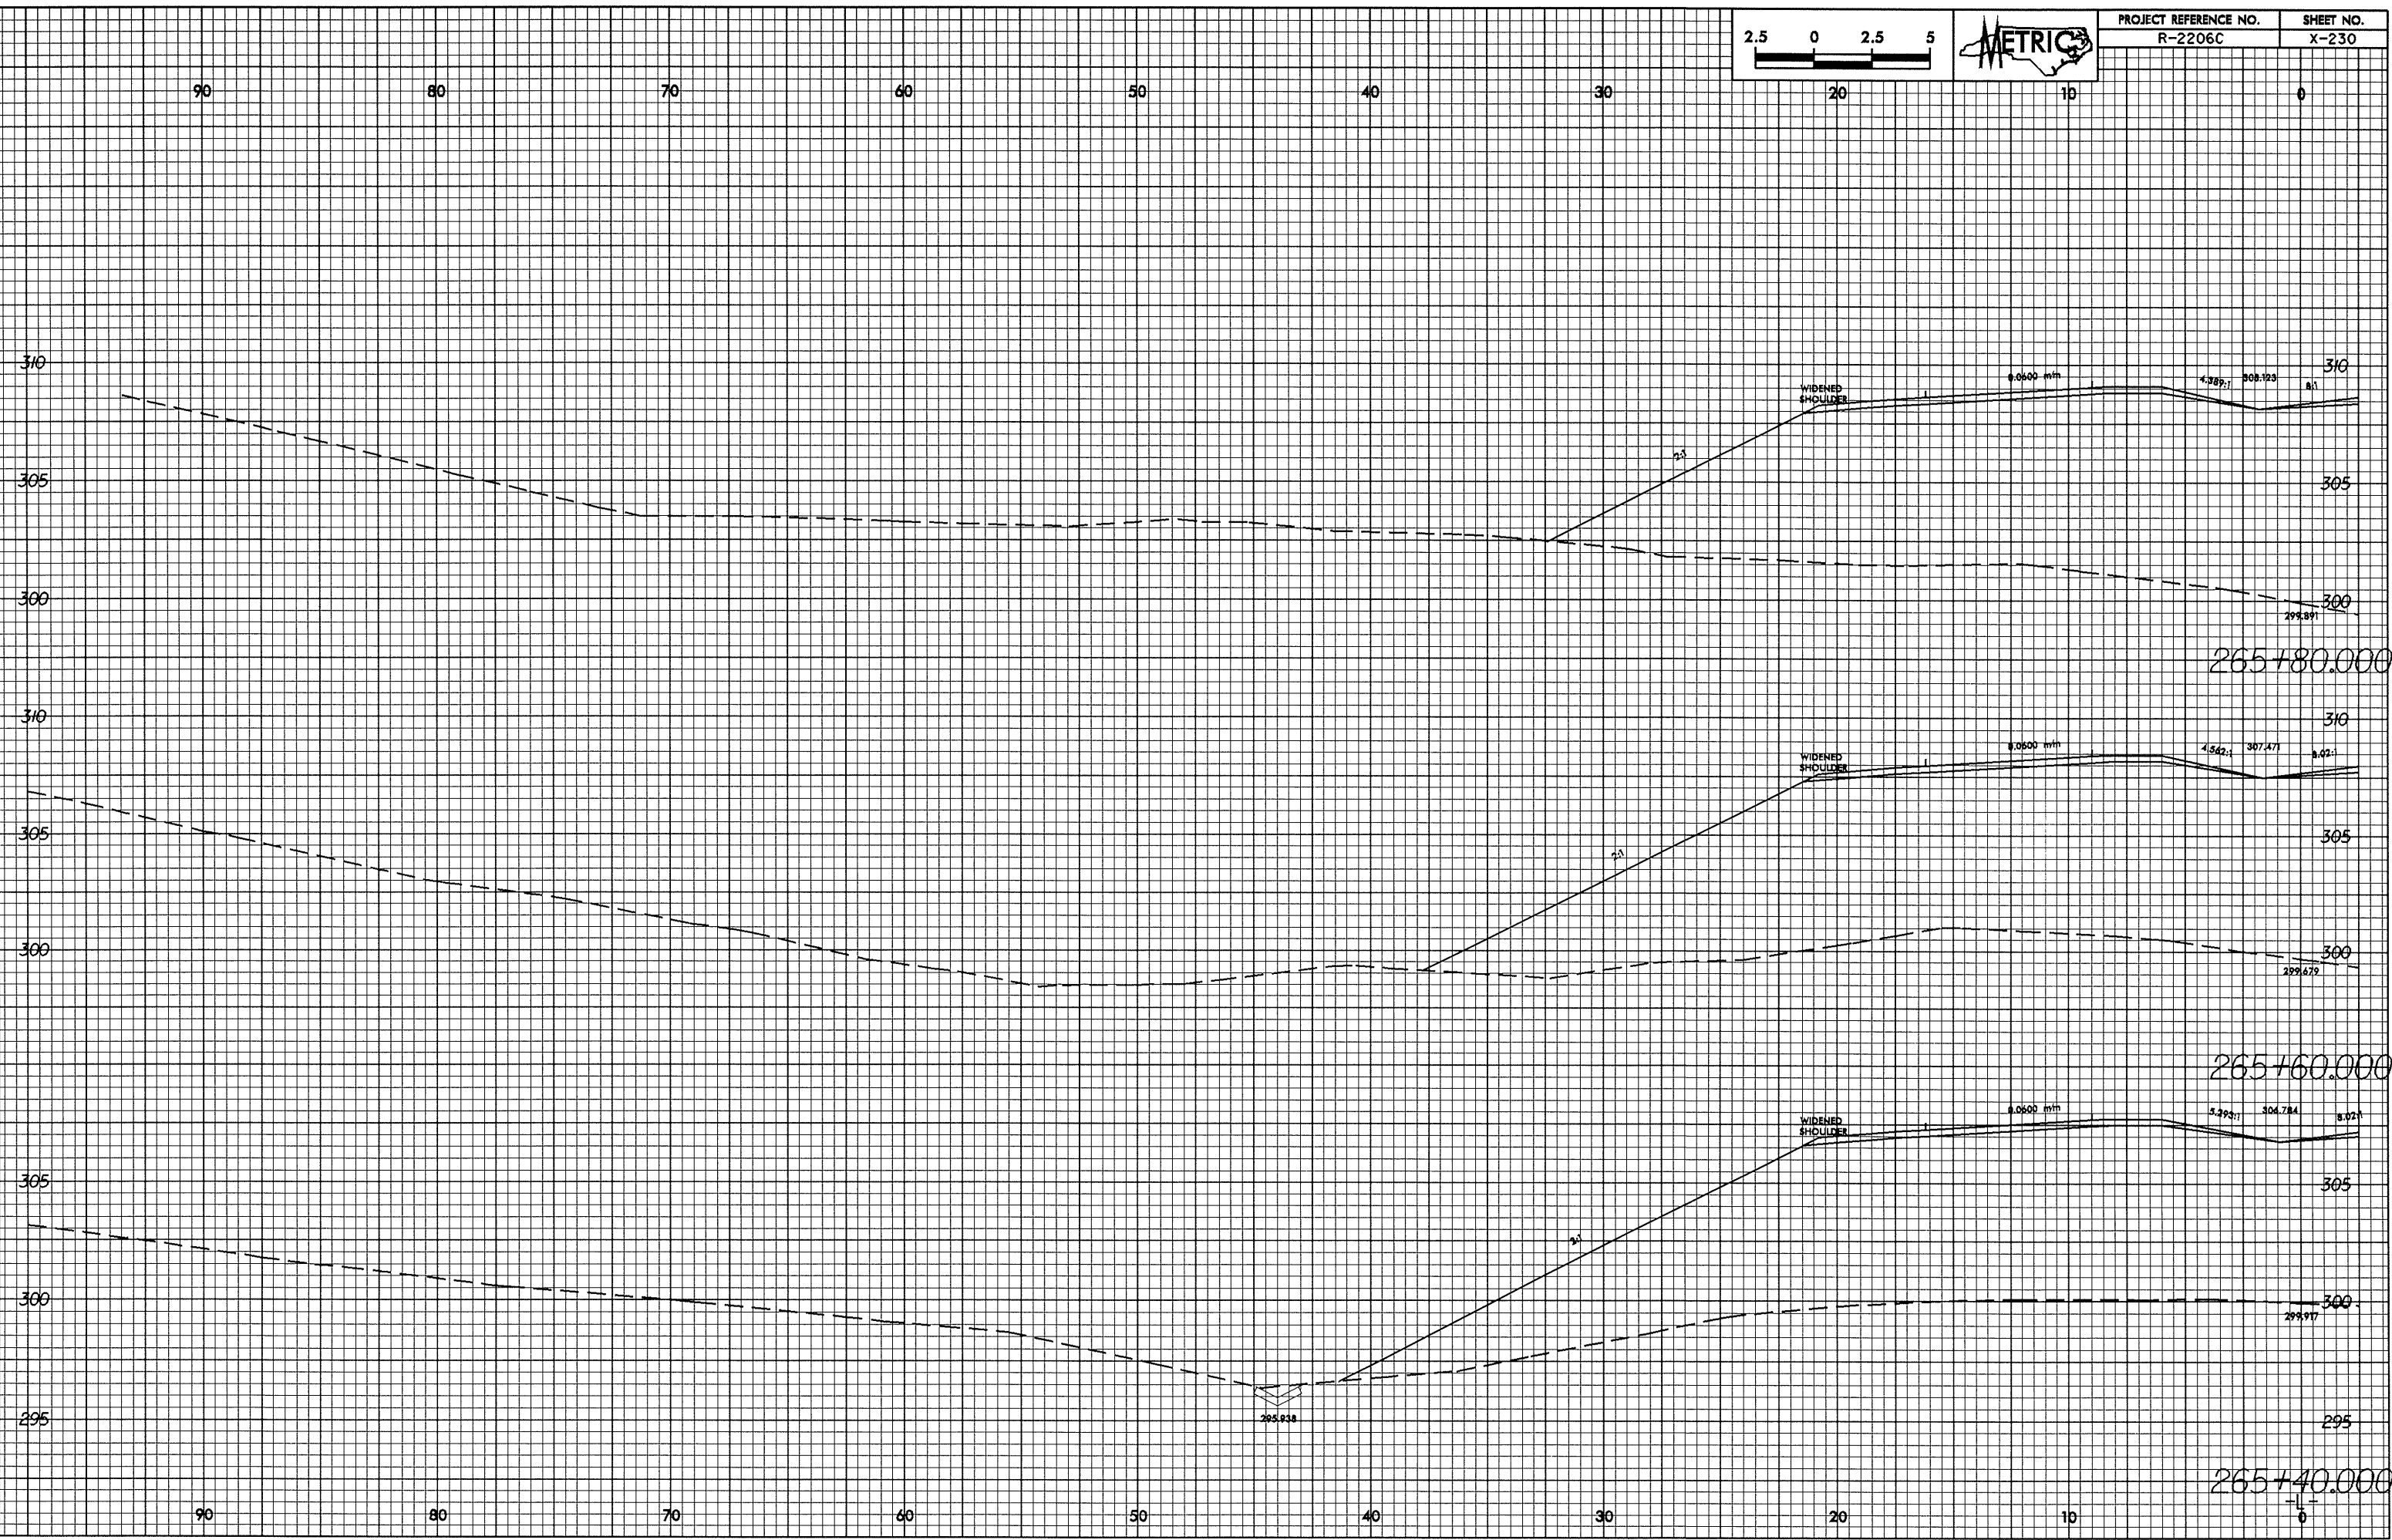

28-MAY-2004 11:59
PC00411 AT 10/26/99