



10-26-08

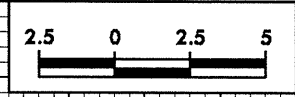

PROJECT REFERENCE NO. R-2206C	SHEET NO. X-229
----------------------------------	--------------------

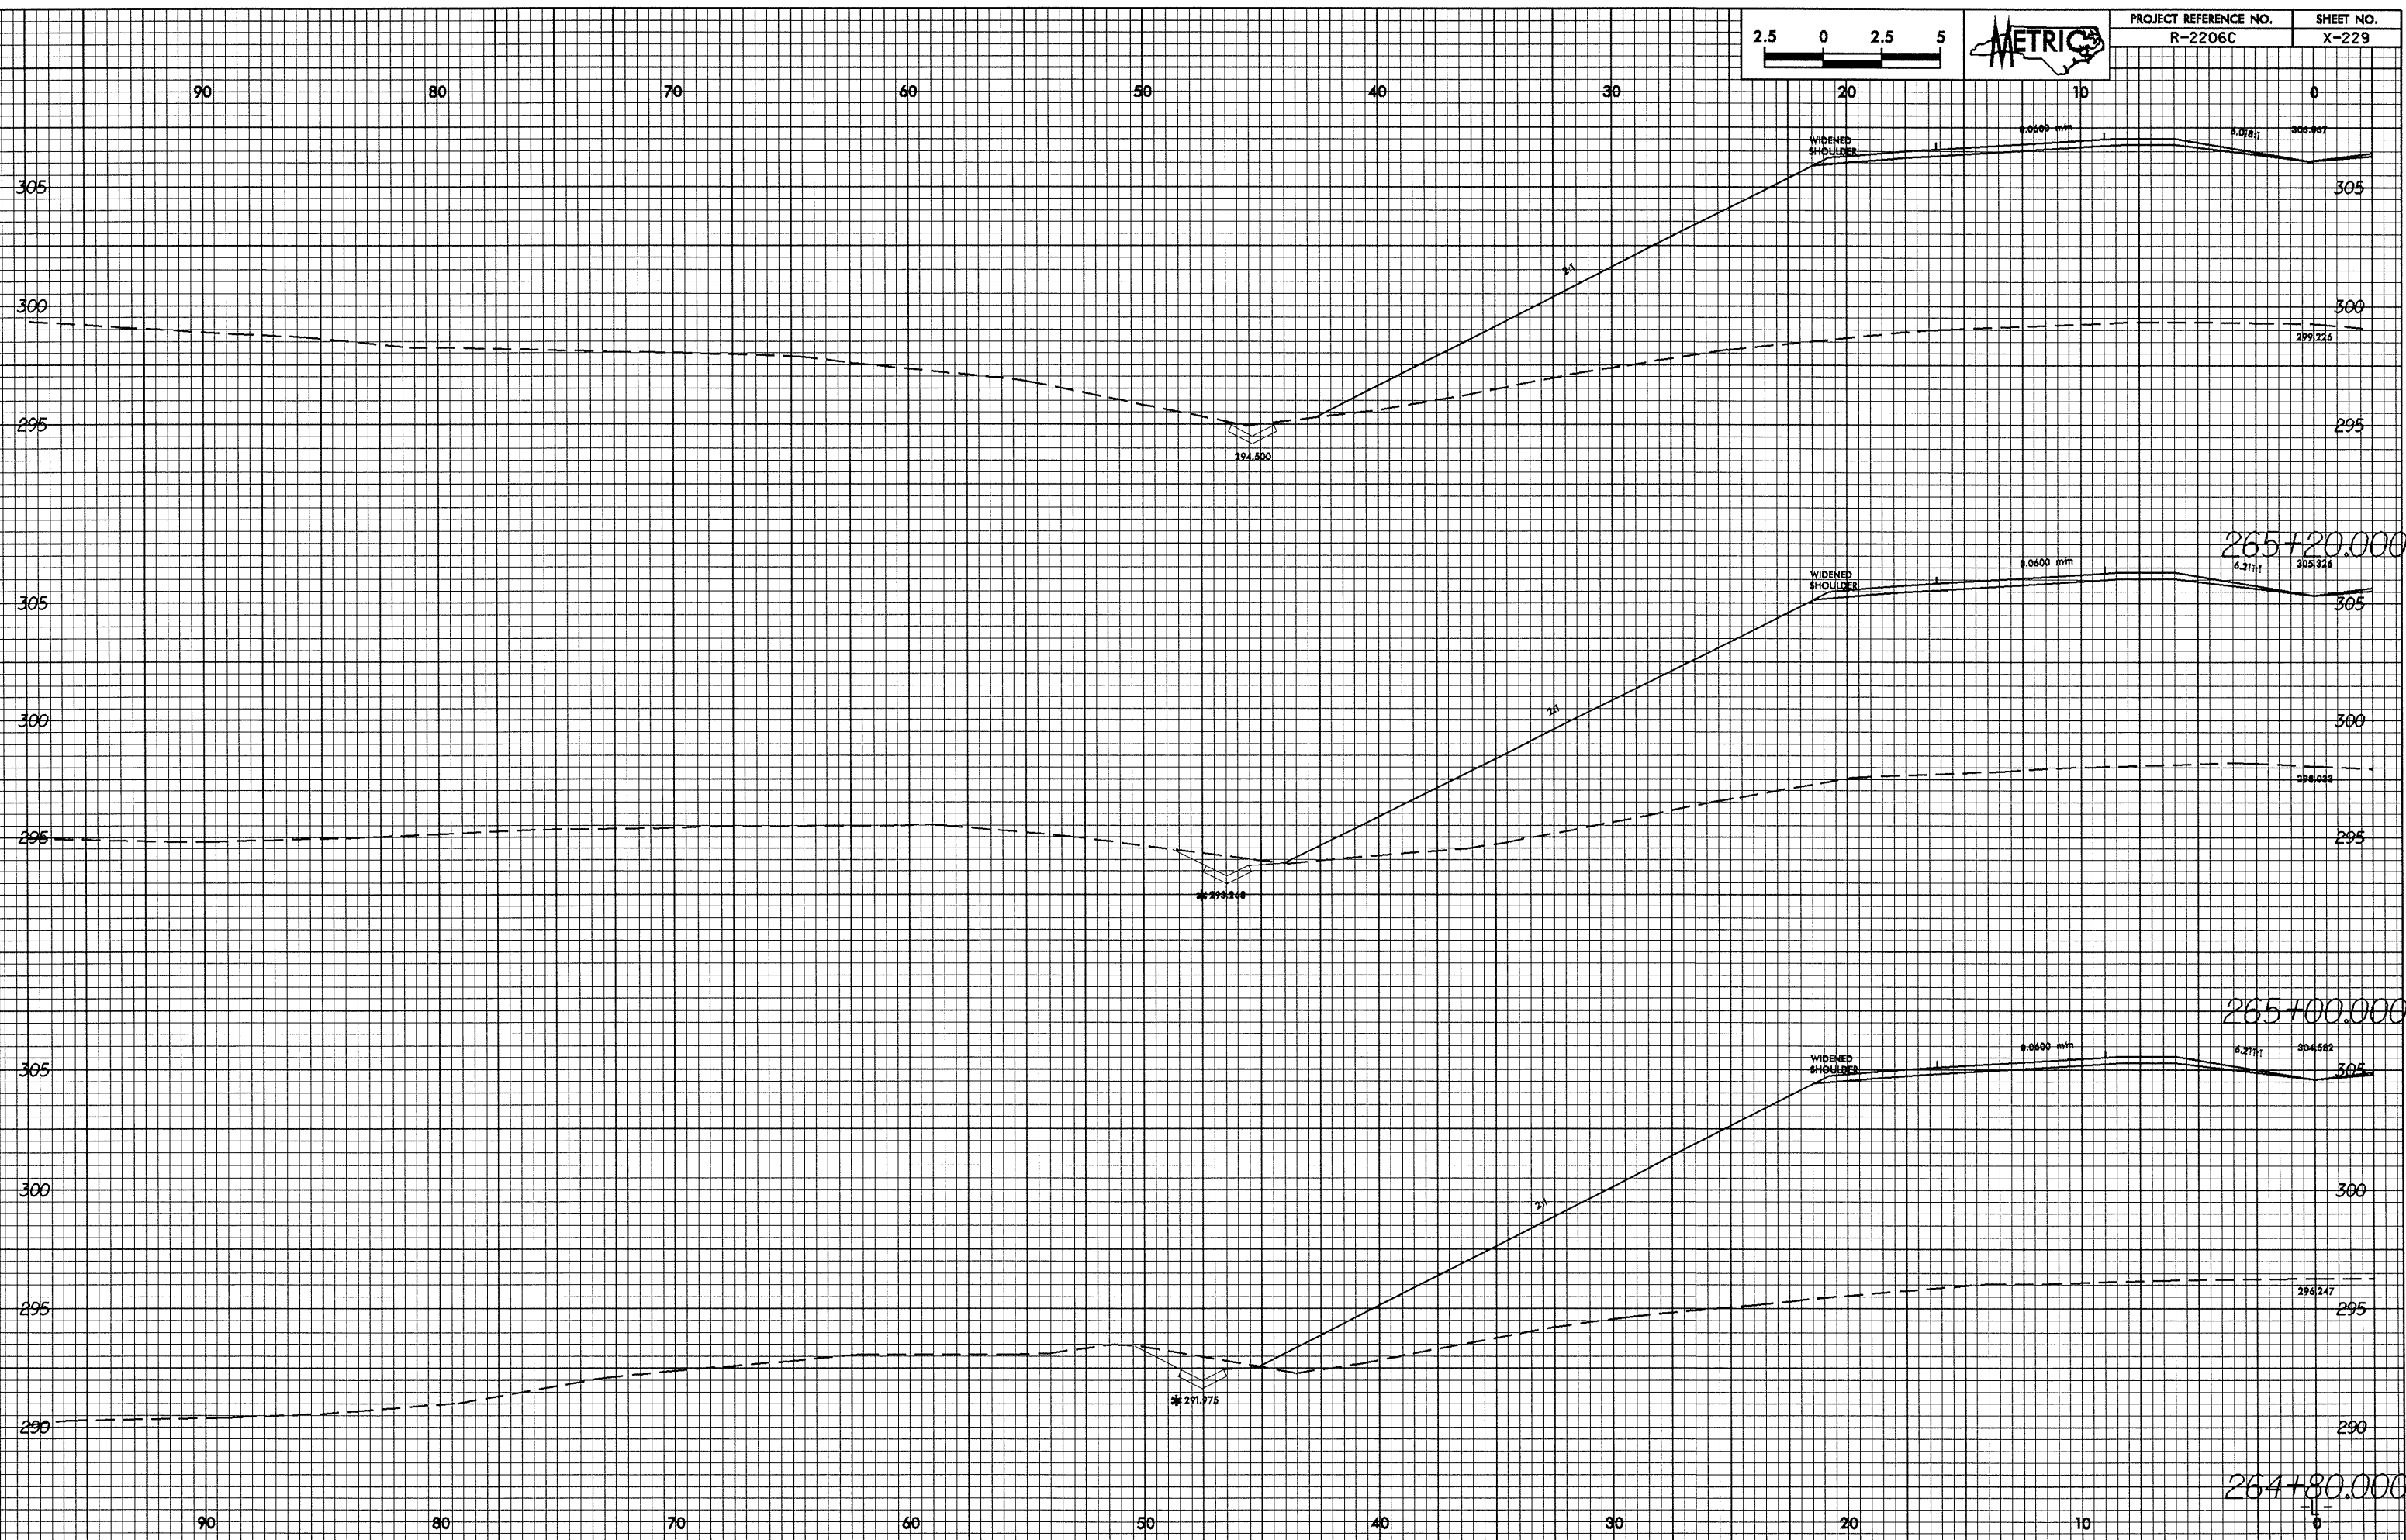

28-MAY-2004 11:52  
PC00411 AT 10212366

265+20.000

265+00.000

264+80.000