



0.25/0.25

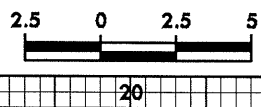

PROJECT REFERENCE NO.	SHEET NO.
R-2206C	X-226

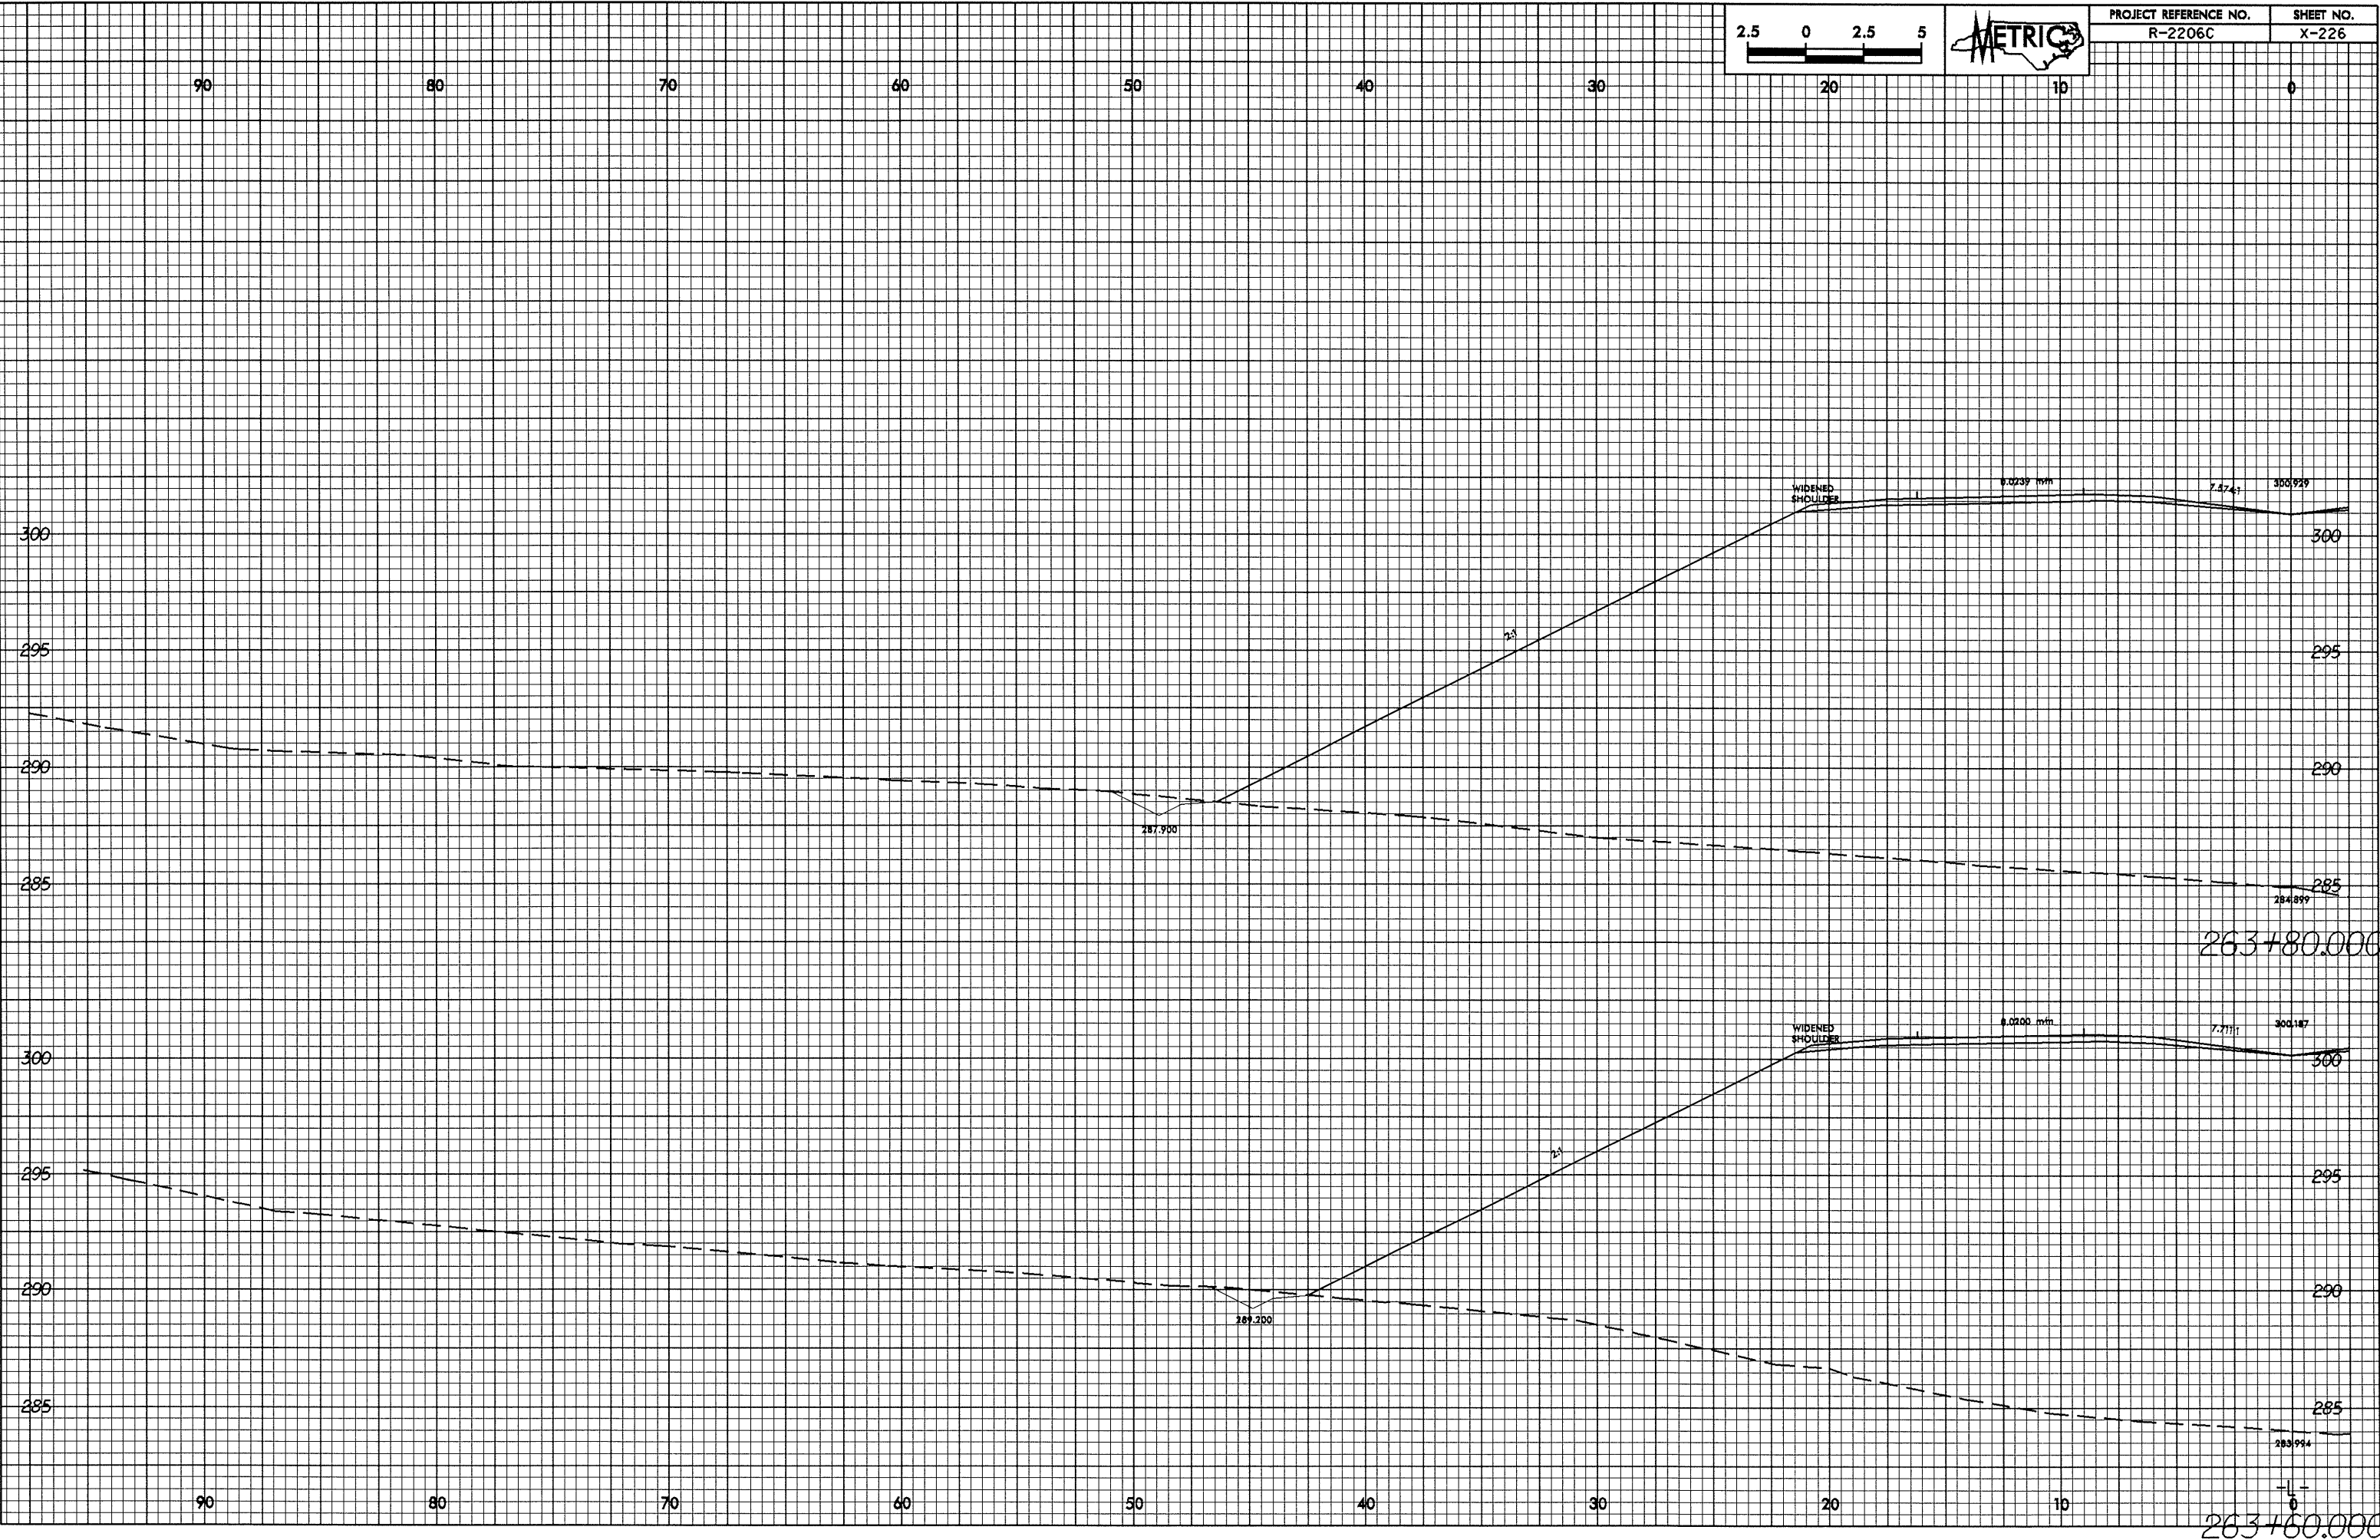

28-MAY-2004 11:07 AM C:\2206C\131.dwg