



0/2/2/23

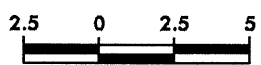

PROJECT REFERENCE NO. R-2206C	SHEET NO. X-223
----------------------------------	--------------------

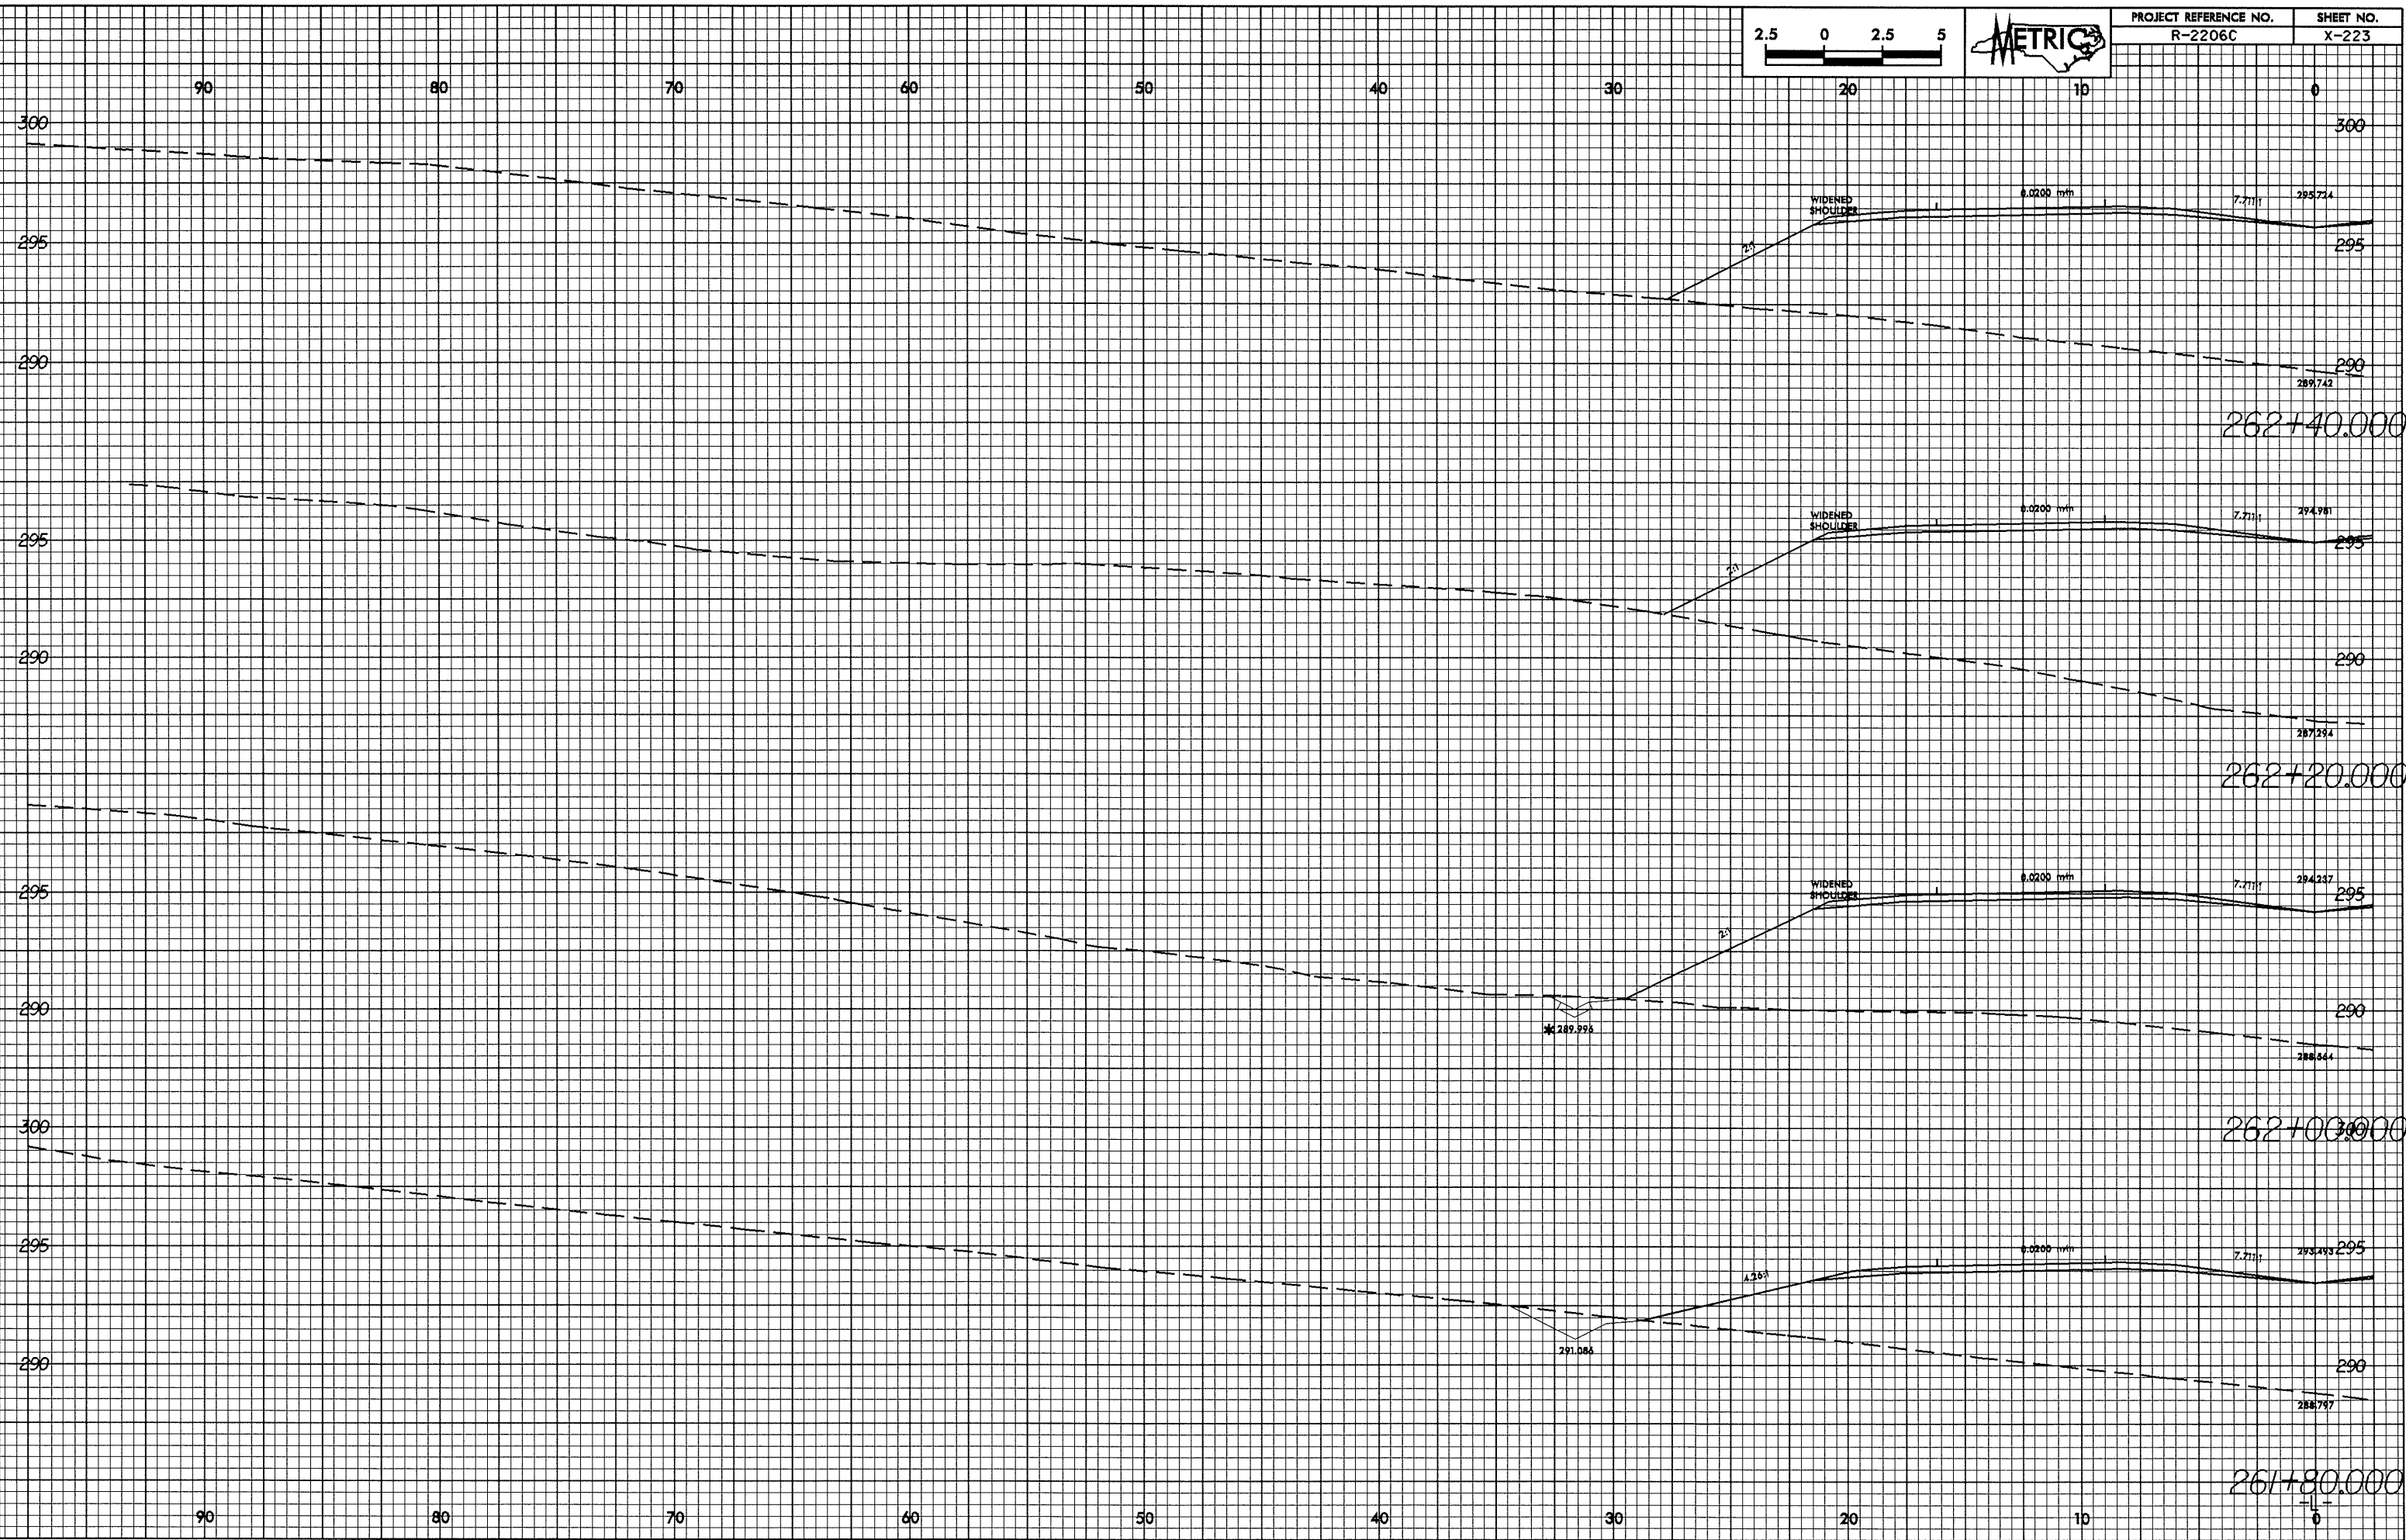

28-MAY-2004 11:05
REC'D at 10/2/23