



0/2/25/23

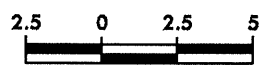

PROJECT REFERENCE NO. R-2206C	SHEET NO. X-221
----------------------------------	--------------------

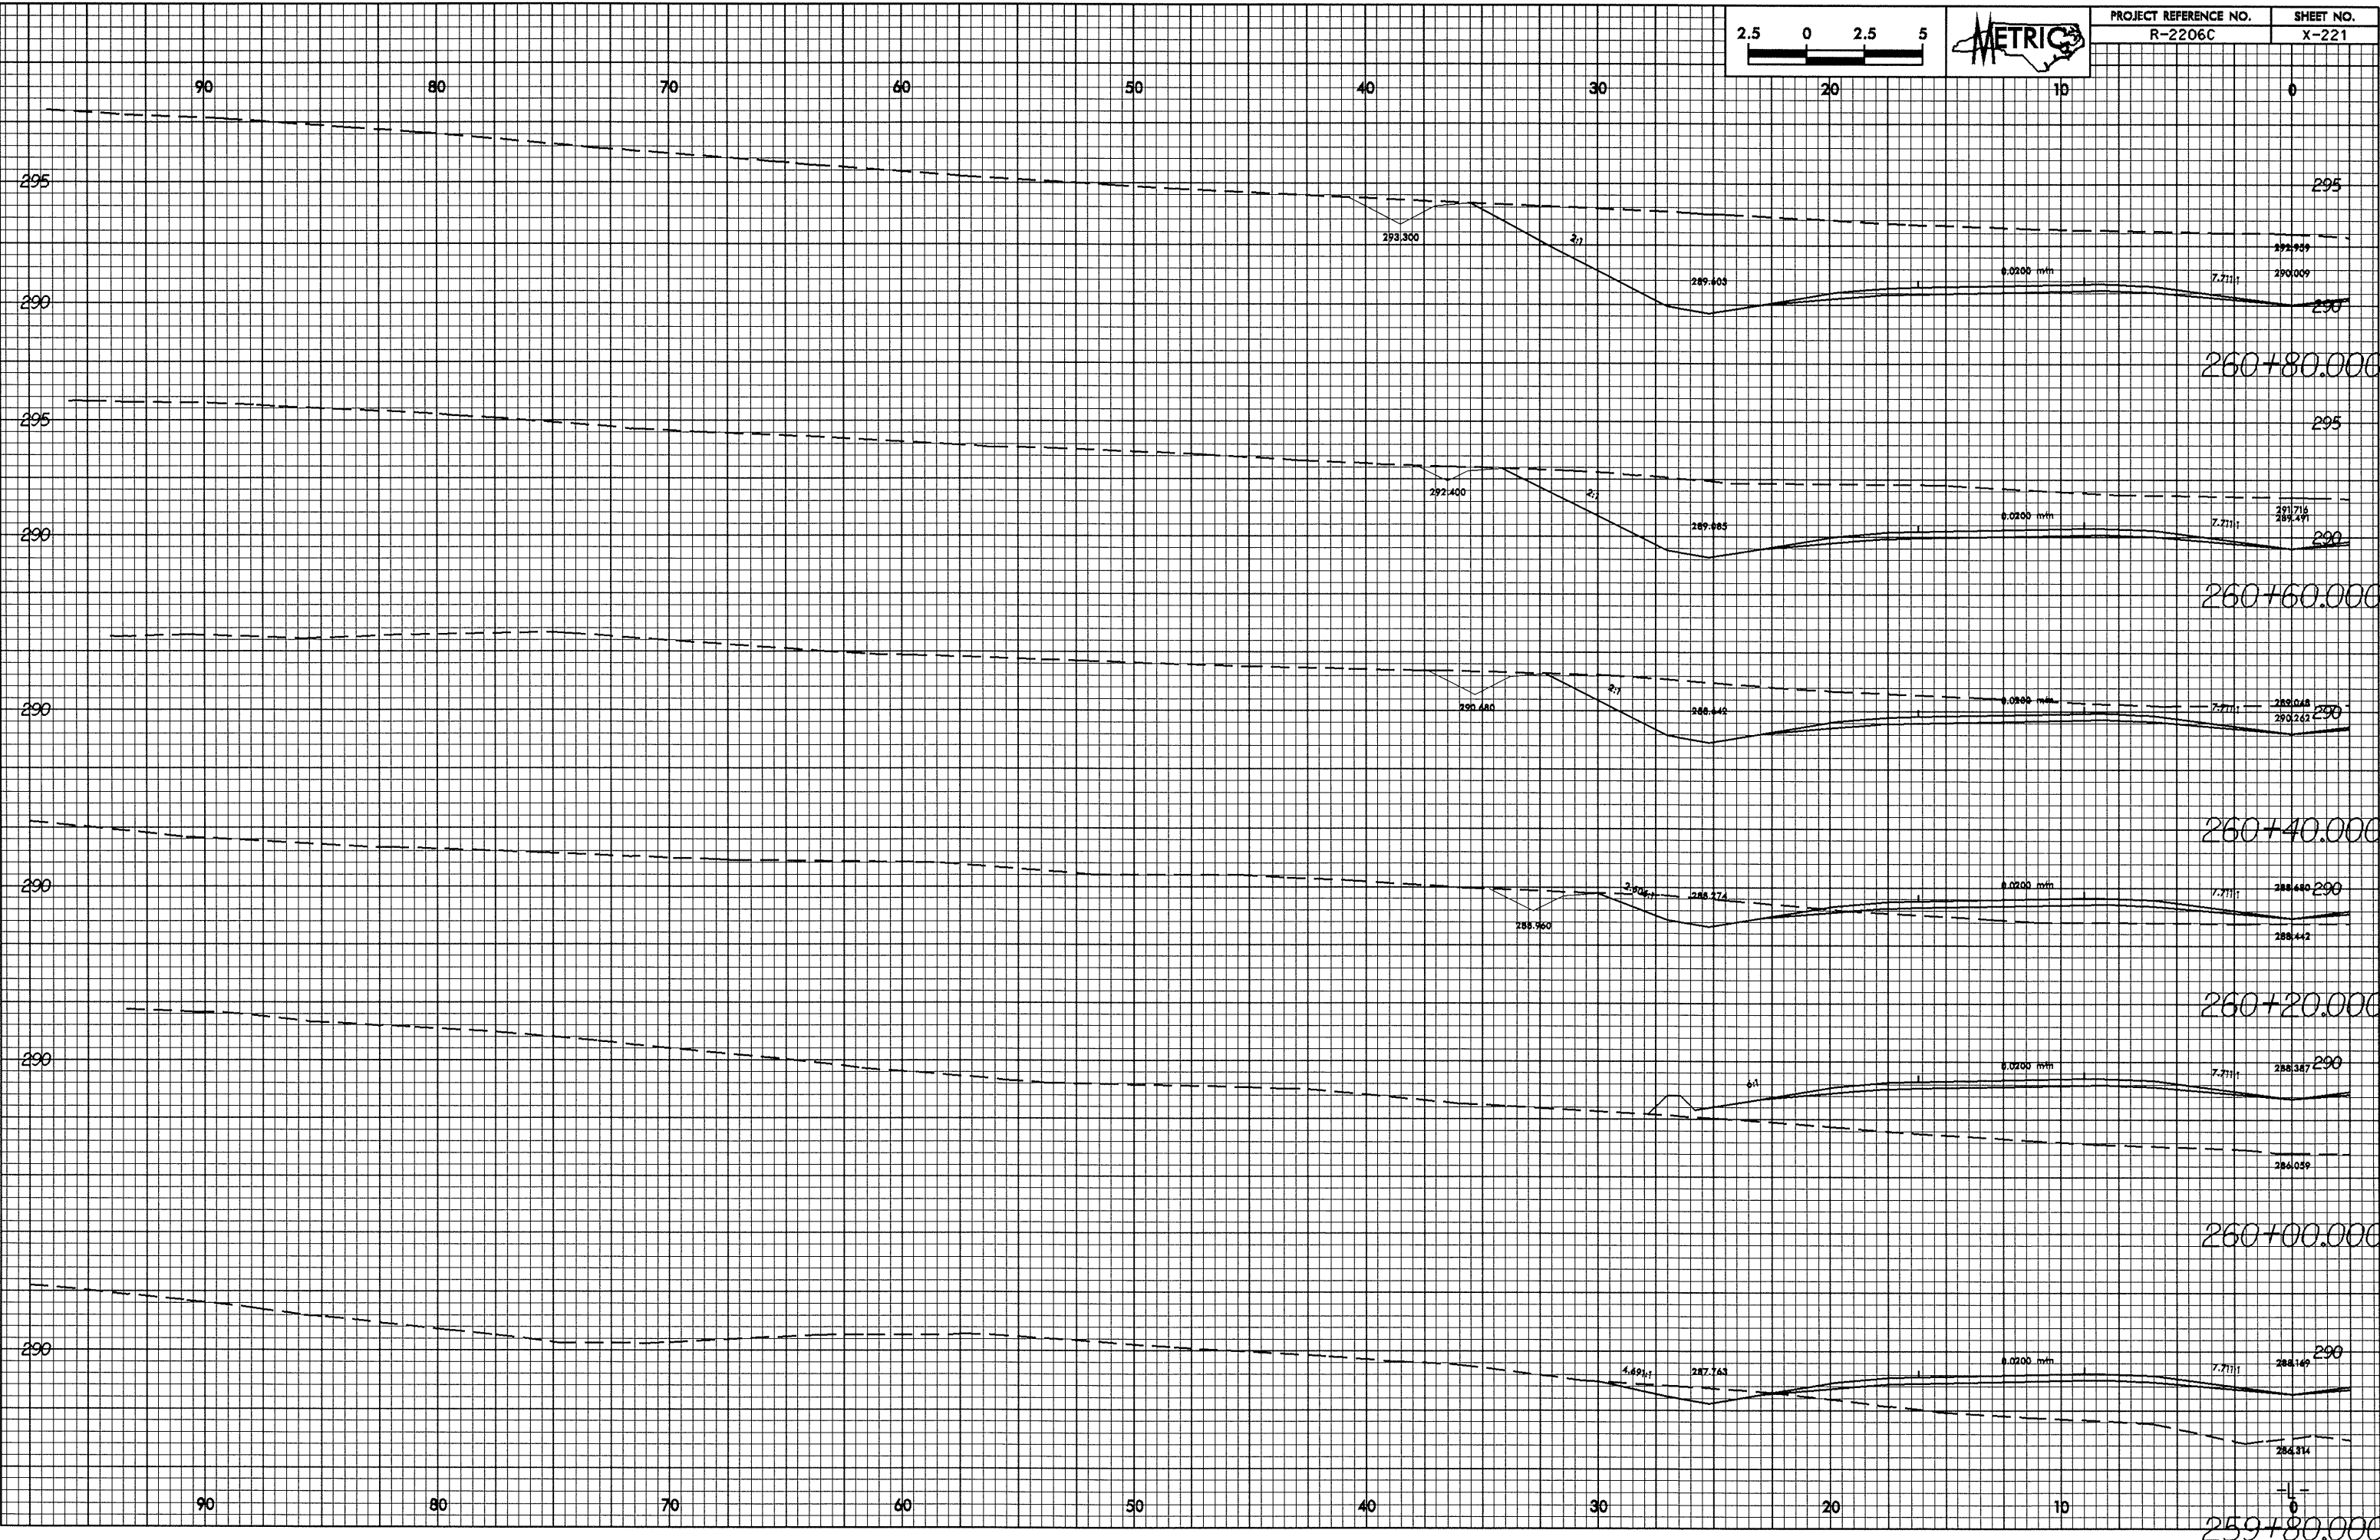

28-1431-2006 11/25/2006 131.mxd
R-2206C.X-221