



0.242/33

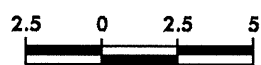

PROJECT REFERENCE NO. R-2206C	SHEET NO. X-218
----------------------------------	--------------------

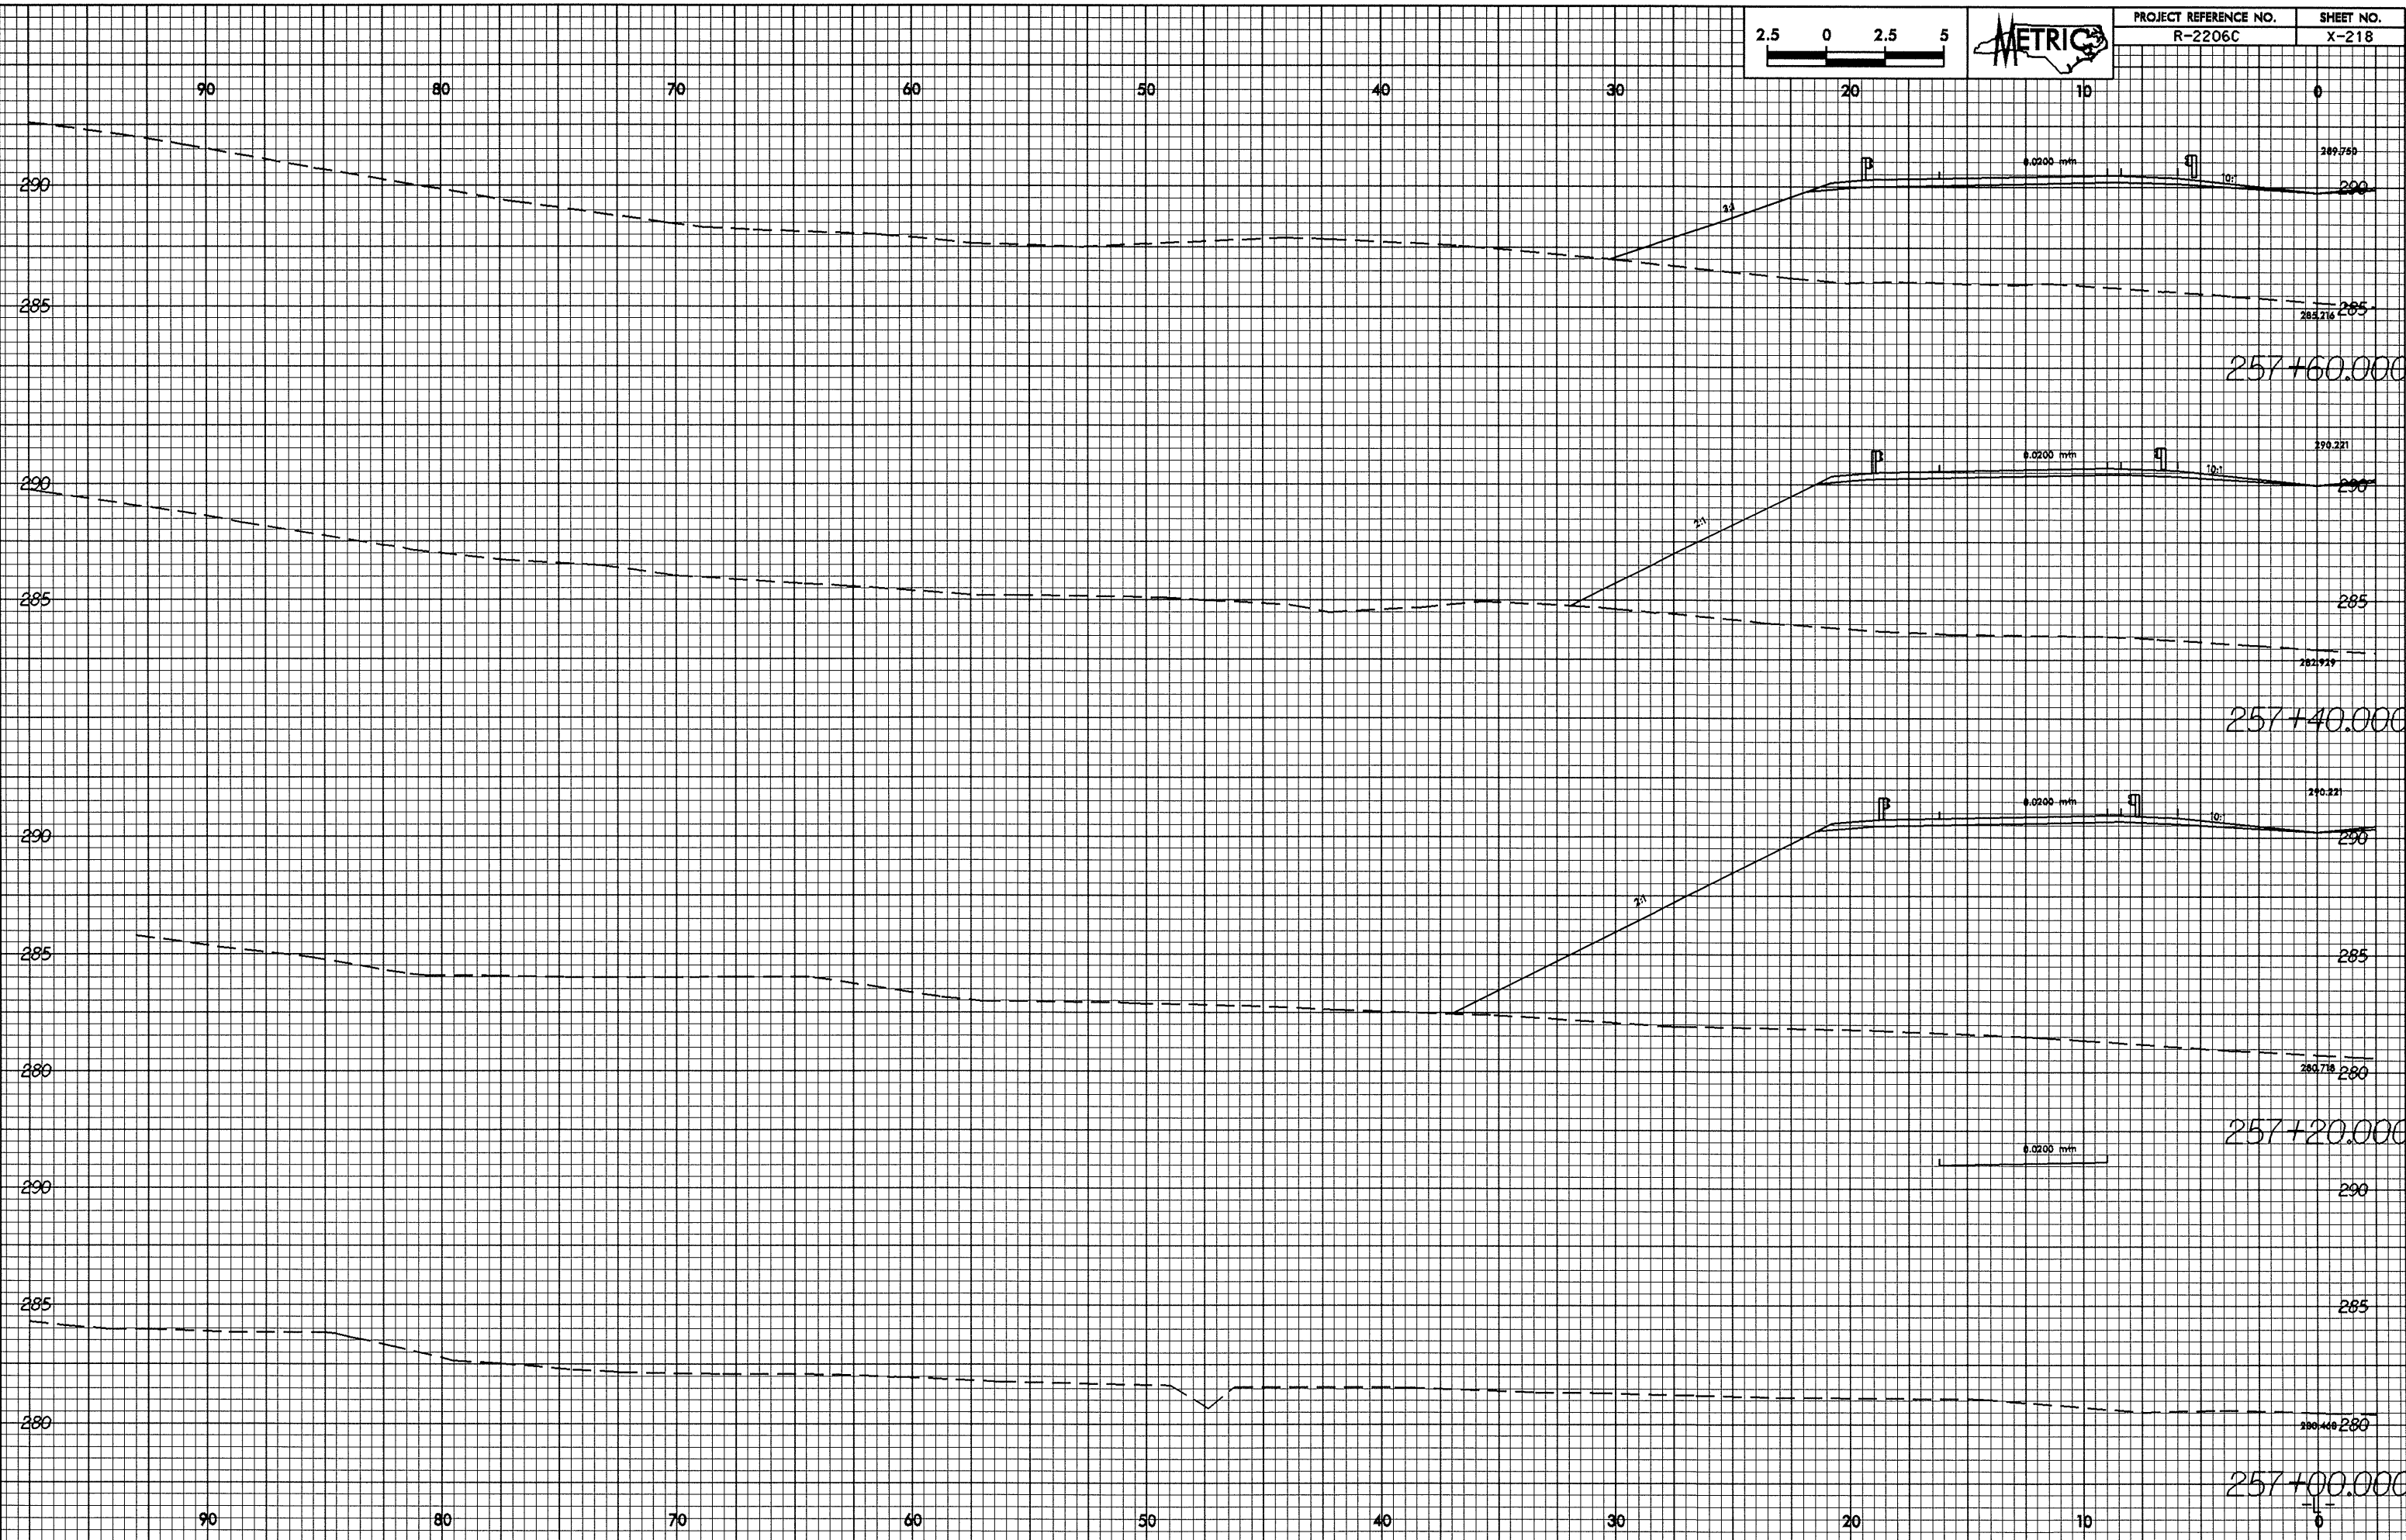

28-MAY-2006 11:02:28 R-2206C-131.rvt  
R-2206C-131