



D:\24\25

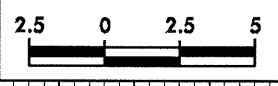

PROJECT REFERENCE NO.
R-2206C

SHEET NO.
X-235

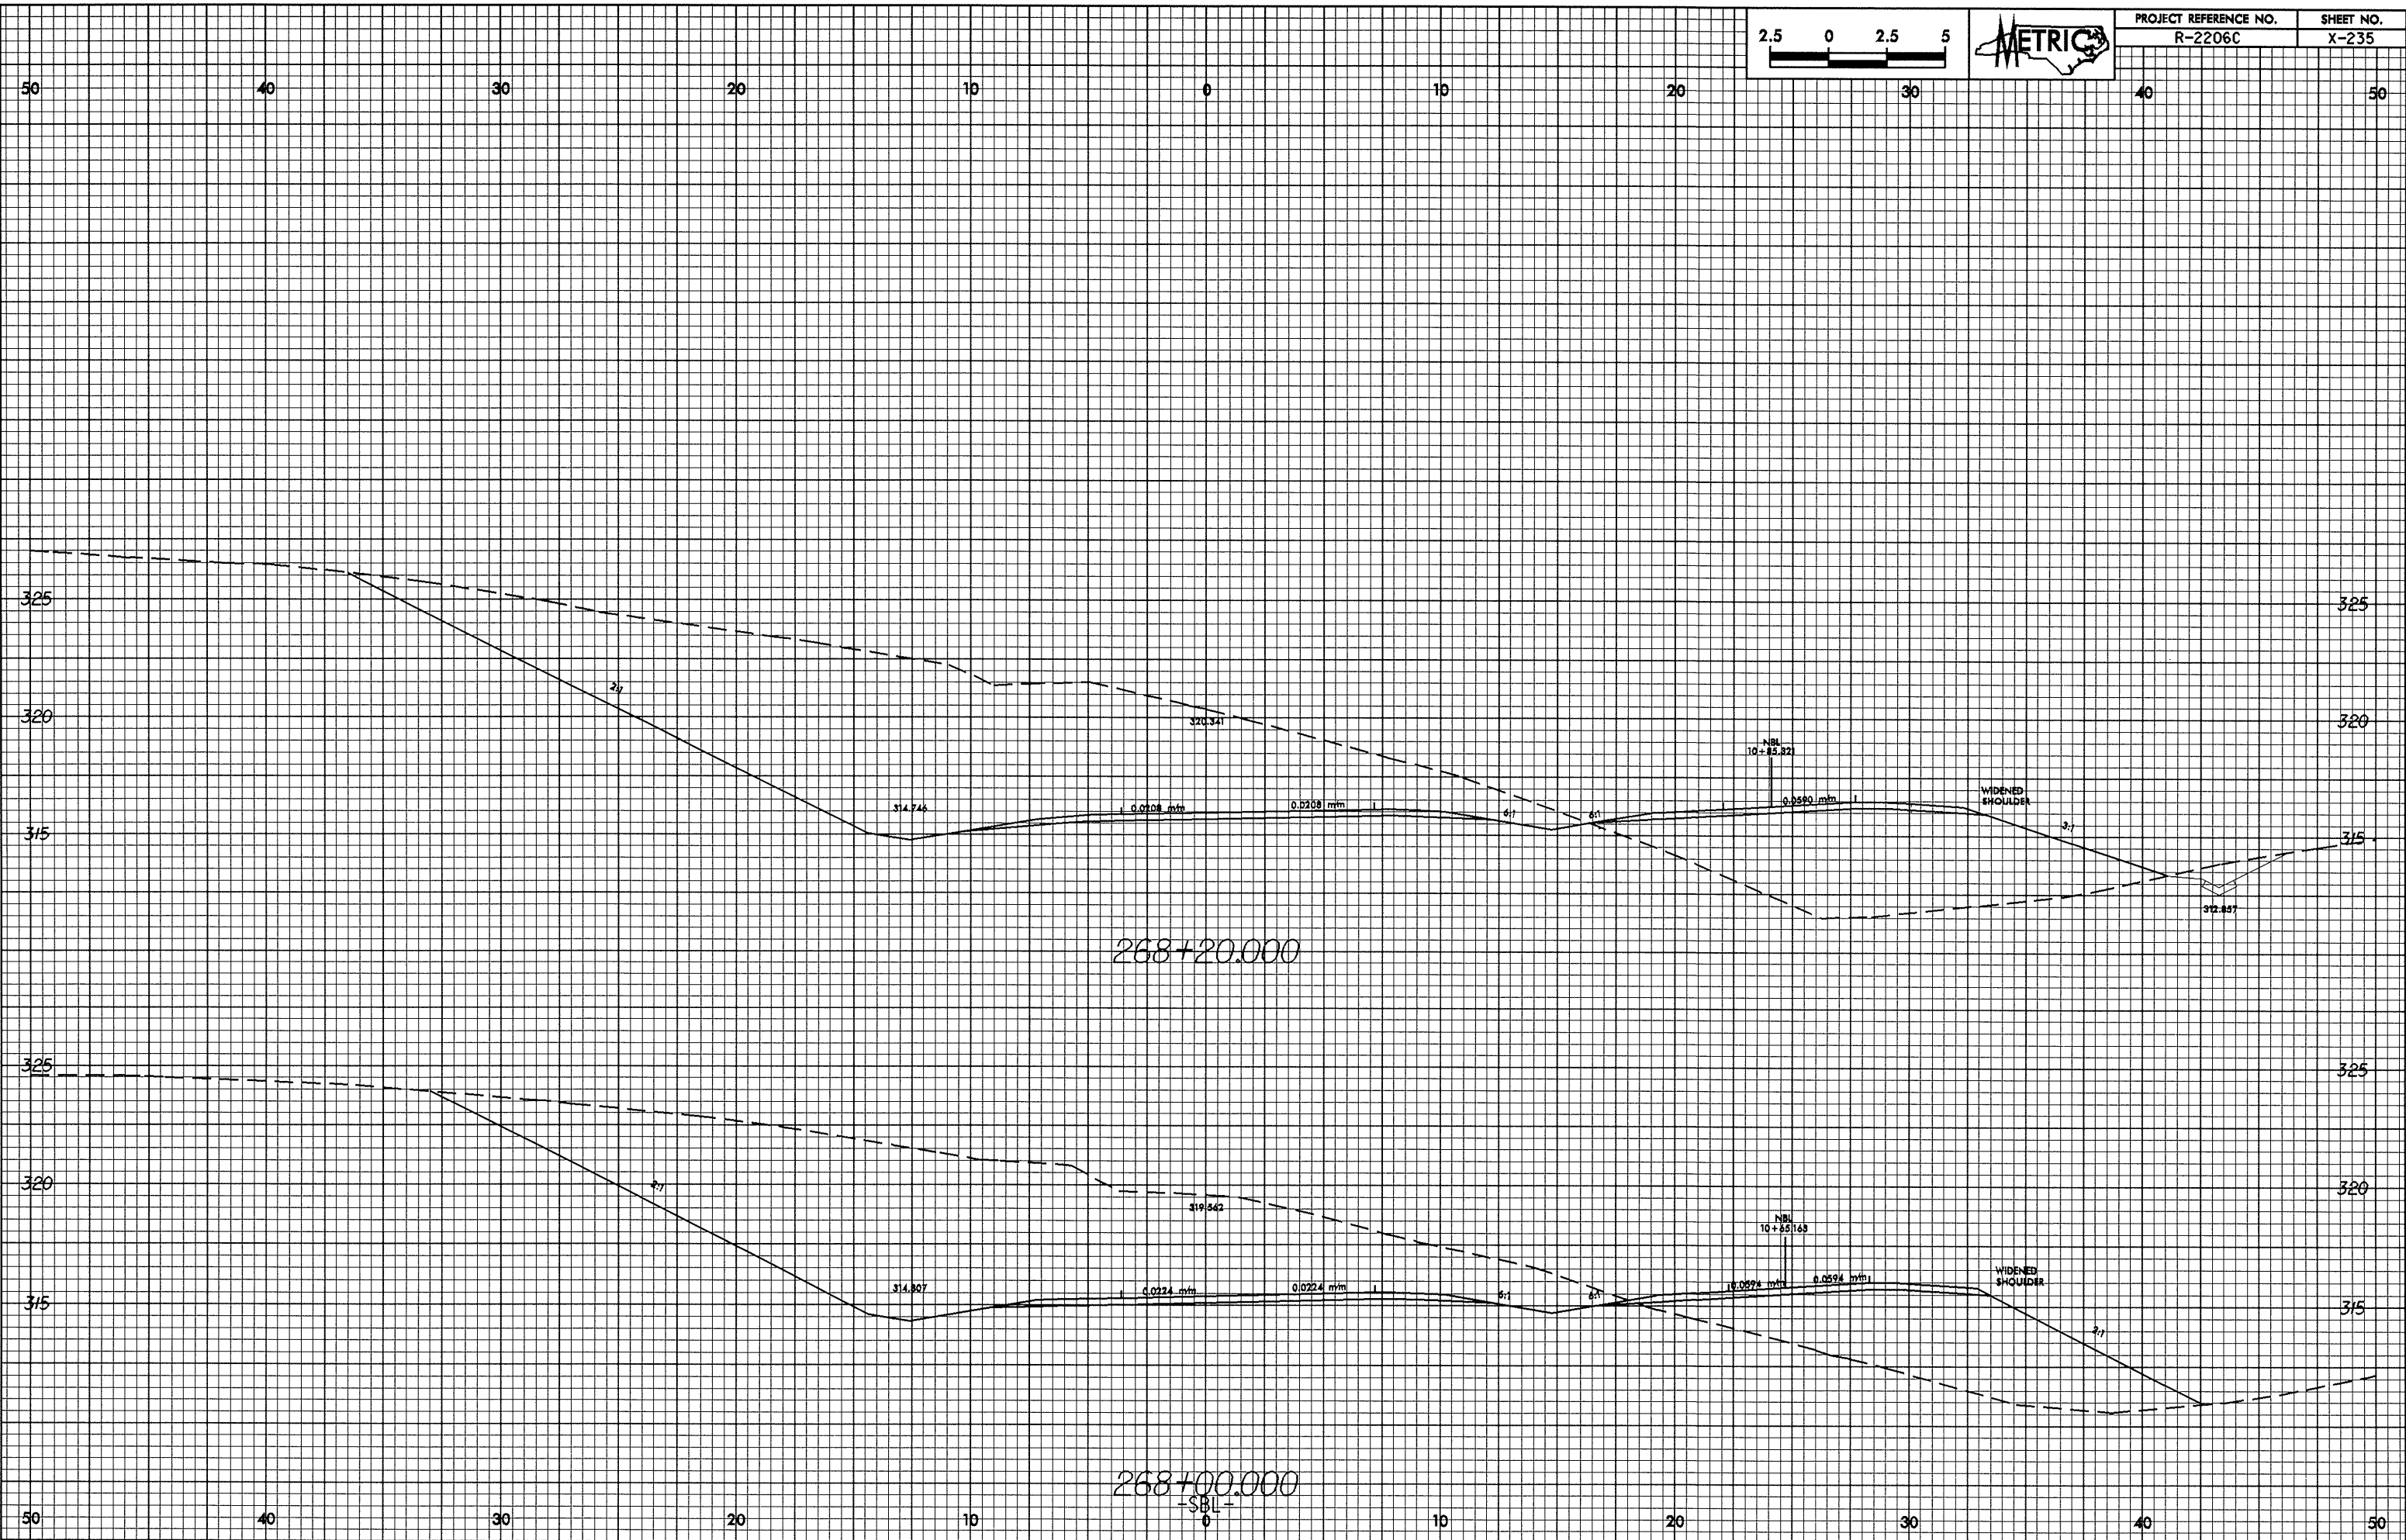

01-JUN-2004 09:09
R200a11.dwg (R2206C-ab) - p1